


130 120 110 100 90 80 70 60 50 40 30 20 10 0 10 20 30 40 50 60 70 80 90 100 110


F.A.P. RTE.	SECTION	COUNTY	TOTAL SHEETS	SHEET NO.
6998	99-00209-01-PV	VERMILION	296	292
STA.		TO STA.		
FED. ROAD DIST. NO.		ILLINOIS FED. AID PROJECT		
CONTRACT NO.: 91358				
SCALE				
HORIZ. 1"=10'				
VERT. 1"=5'				

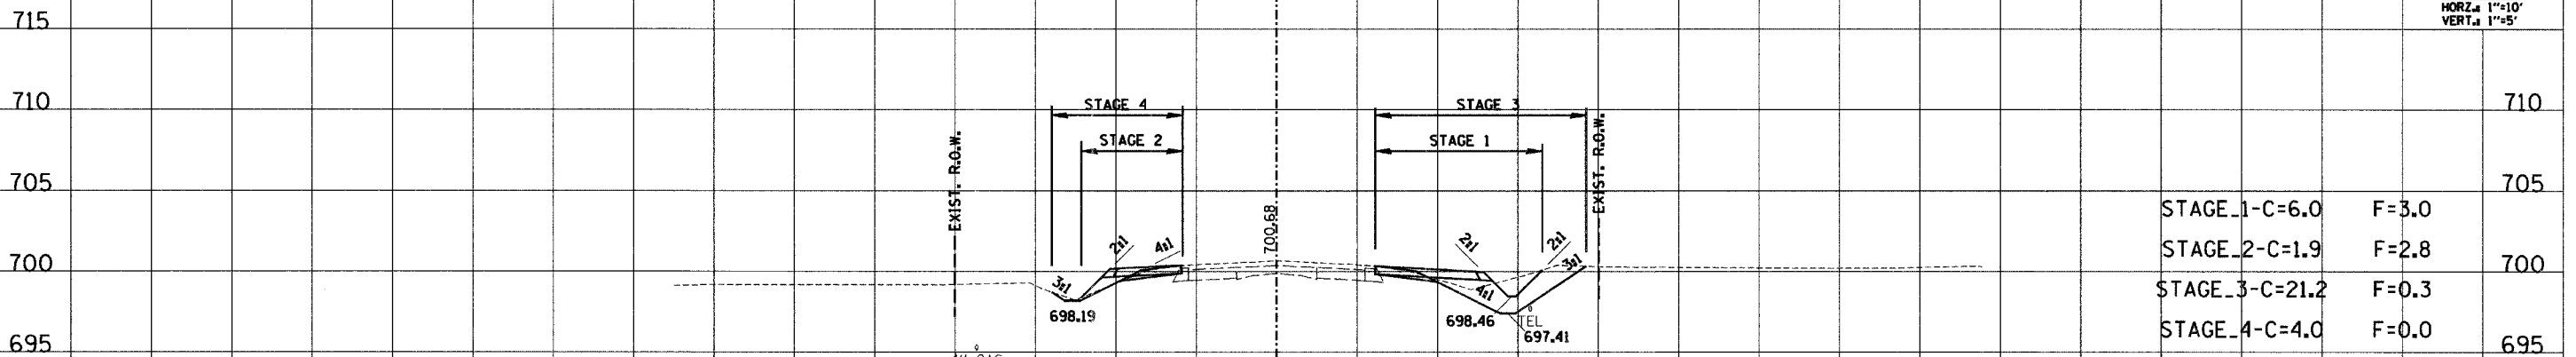

STAGE_1-C=6.0	F=3.0	710
STAGE_2-C=1.9	F=2.8	705
STAGE_3-C=21.2	F=0.3	700
STAGE_4-C=4.0	F=0.0	695

715
710
705
700
695
690

70+00.00 690

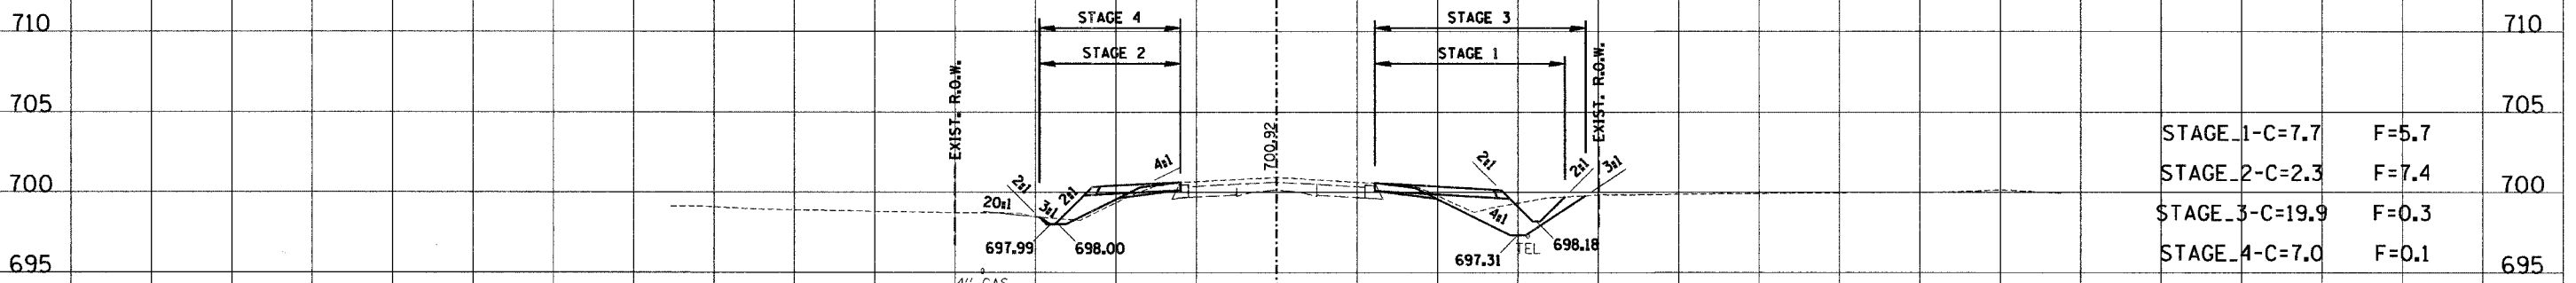


STAGE_1-C=7.7	F=5.7	710
STAGE_2-C=2.3	F=7.4	705
STAGE_3-C=19.9	F=0.3	700
STAGE_4-C=7.0	F=0.1	695

END IMPROVEMENT
STA. 69+02.93

710
705
700
695
690

69+50.00 690

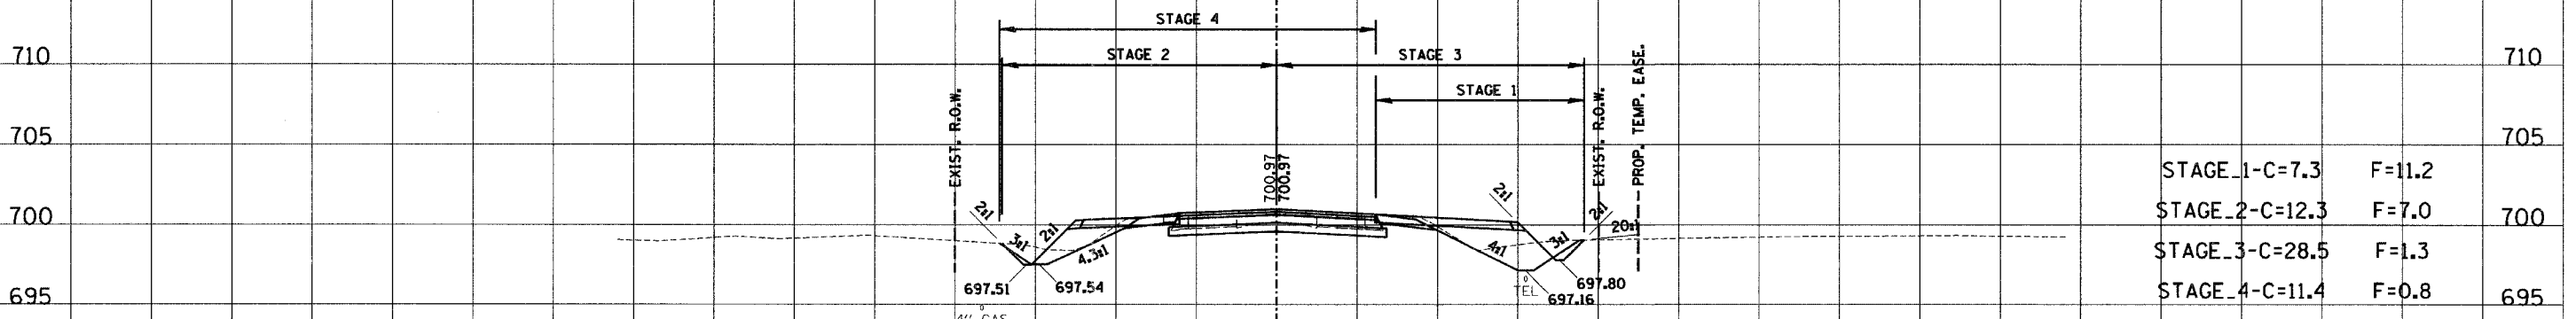

STAGE_1-C=7.3	F=11.2	710
STAGE_2-C=12.3	F=7.0	705
STAGE_3-C=28.5	F=1.3	700
STAGE_4-C=11.4	F=0.8	695

PROP. TEMP. EASEL.

710
705
700
695
690

69+02.93 690

BOWMAN AVE

130 120 110 100 90 80 70 60 50 40 30 20 10 0 10 20 30 40 50 60 70 80 90 100 110 120 130

DATE	
BY	
SURVEYED	
TEMPLATE	
AREAS CHECKED	
FINAL SURVEY NOTE BOOK NO.	

DATE	
BY	
SURVEYED	
TEMPLATE	
AREAS CHECKED	
ORIGINAL SURVEY NOTE BOOK NO.	