


130 120 110 100 90 80 70 60 50 40 30 20 10 0 10 20 30 40 50 60 70 80 90 100 110

F.A.P. RTE. #	SECTION	COUNTY	TOTAL SHEETS	SHEET NO.
6998	99-00209-01-PV	VERMILION	296	294
STA. TO STA.		FED. ROAD DIST. NO. ILLINOIS FED. AID PROJECT		
		CONTRACT NO. 91358		
		SCALE		
		HORZ. 1"=10'		
		VERT. 1"=5'		

DATE	BY
DATE	BY
DATE	BY

DATE	BY
DATE	BY
DATE	BY

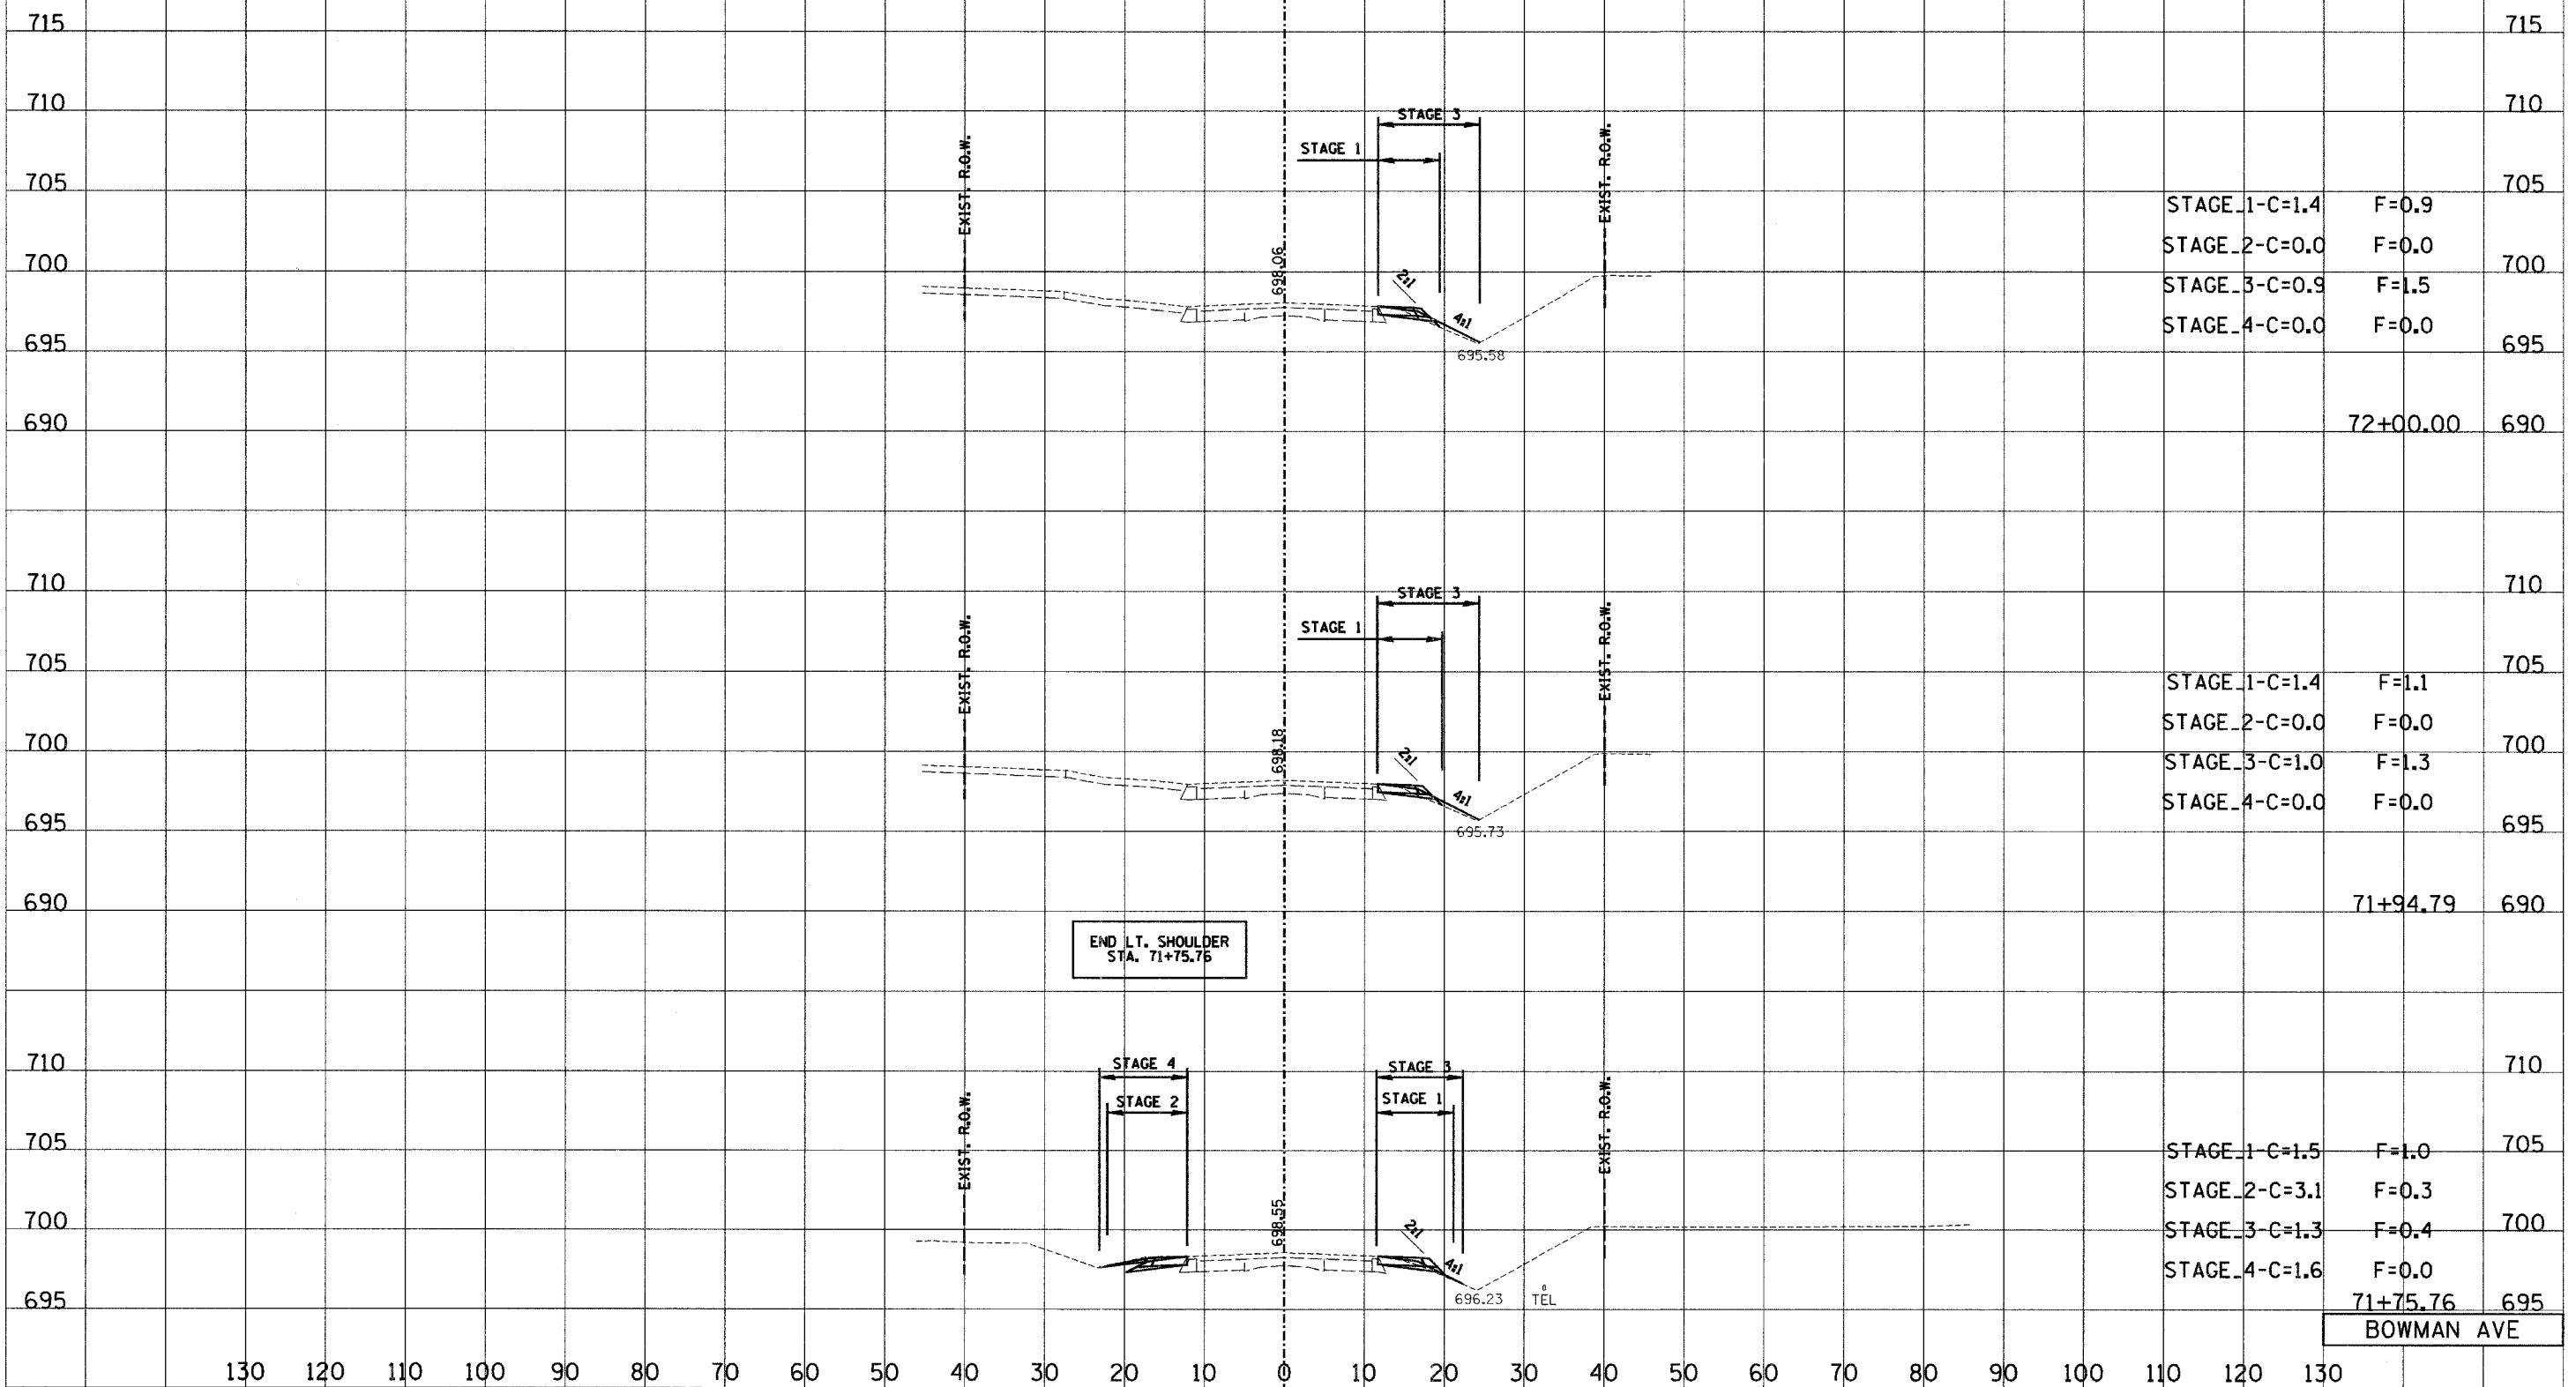

STAGE_1-C=1.4	F=0.9	705
STAGE_2-C=0.0	F=0.0	700
STAGE_3-C=0.9	F=1.5	695
STAGE_4-C=0.0	F=0.0	690
		72+00.00
STAGE_1-C=1.4	F=1.1	705
STAGE_2-C=0.0	F=0.0	700
STAGE_3-C=1.0	F=1.3	695
STAGE_4-C=0.0	F=0.0	690
		71+94.79
STAGE_1-C=1.5	F=1.0	705
STAGE_2-C=3.1	F=0.3	700
STAGE_3-C=1.3	F=0.4	700
STAGE_4-C=1.6	F=0.0	695
		71+75.76
BOWMAN AVE		

130 120 110 100 90 80 70 60 50 40 30 20 10 0 10 20 30 40 50 60 70 80 90 100 110 120 130