




SECTION	COUNTY	TOTAL SHEETS	SHEET NO.
6385 96-00306-00-5P	McLean	30	6
STA. 23+56.50 TO STA. 31+04.00			
FED. ROAD DIST. NO.	ALIAS	FED. ROAD PROJECT	

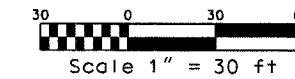

Martin Luther King Jr. Centerline Curve Data
 PC Sta 23+40.50
 PI Sta 24+61.16
 PT Sta 25+79.30
 I = 20° 8' 29.76"
 R = 676.06
 T = 120.66

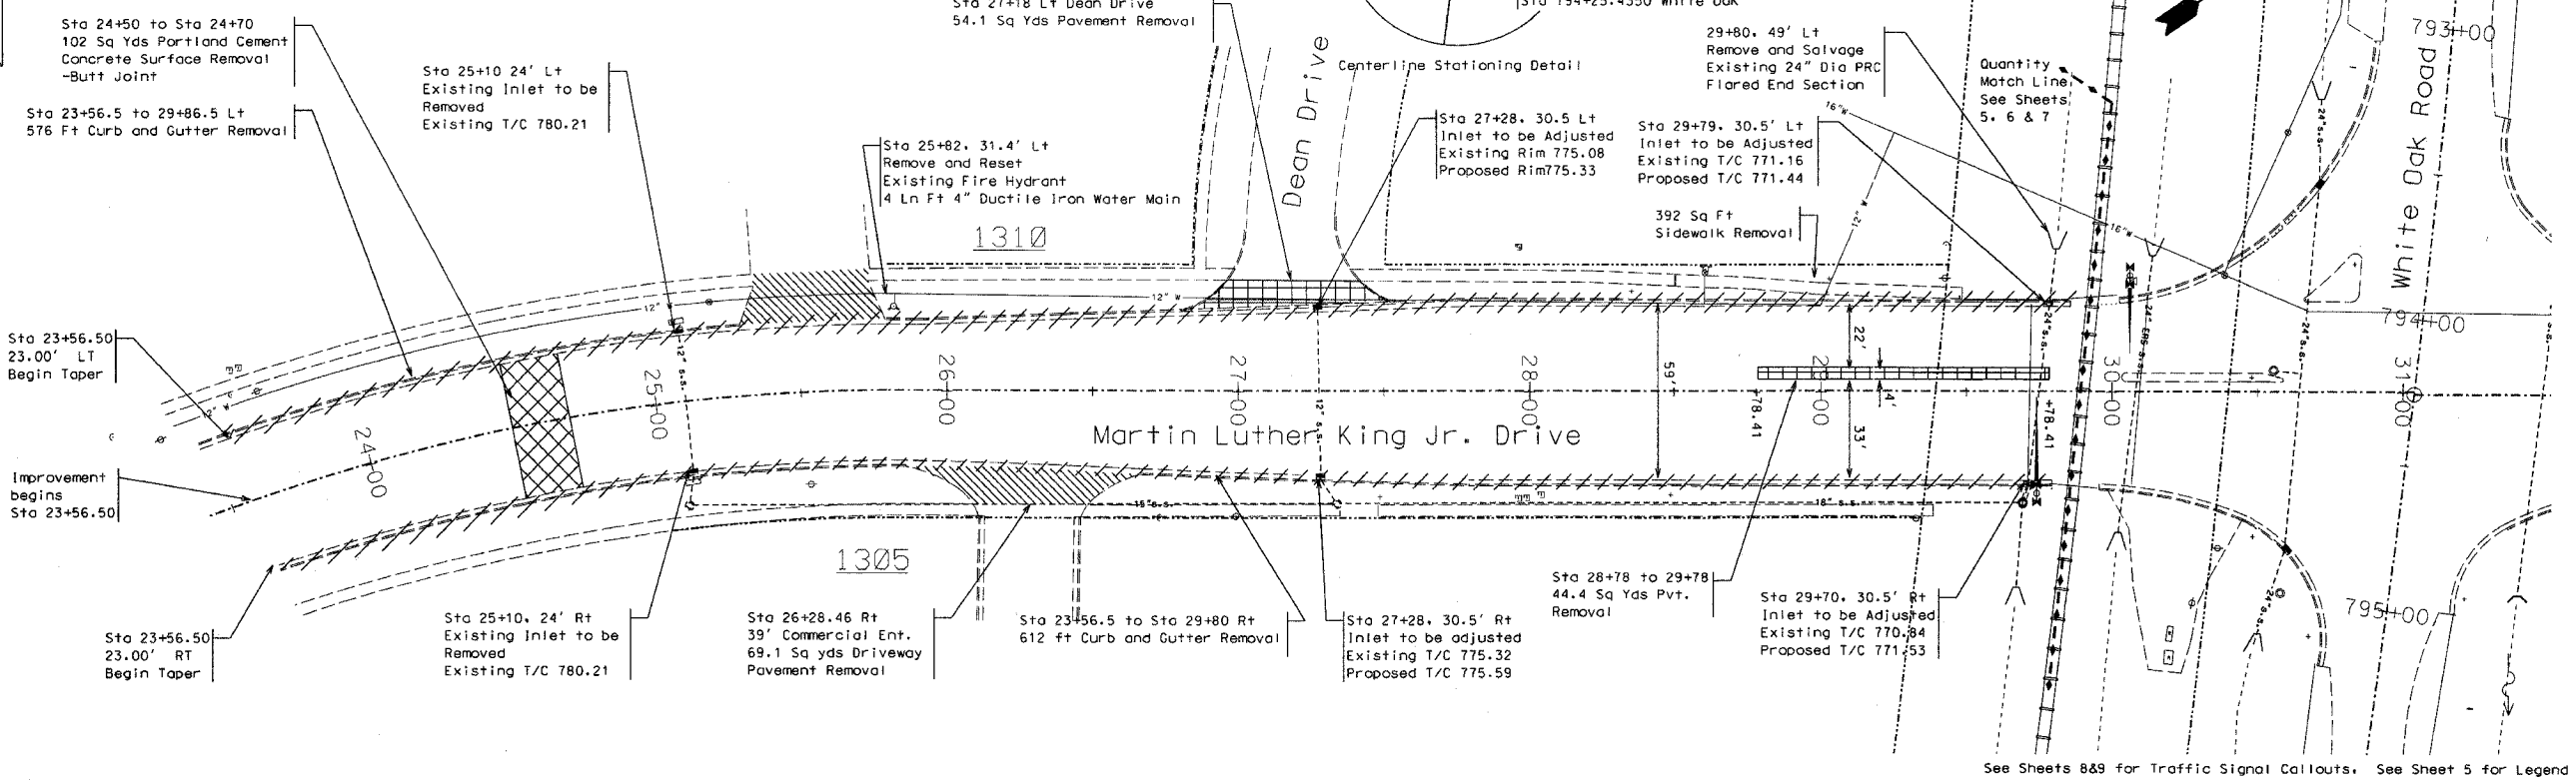

See Sheets 8&9 for Traffic Signal Callouts. See Sheet 5 for Legend

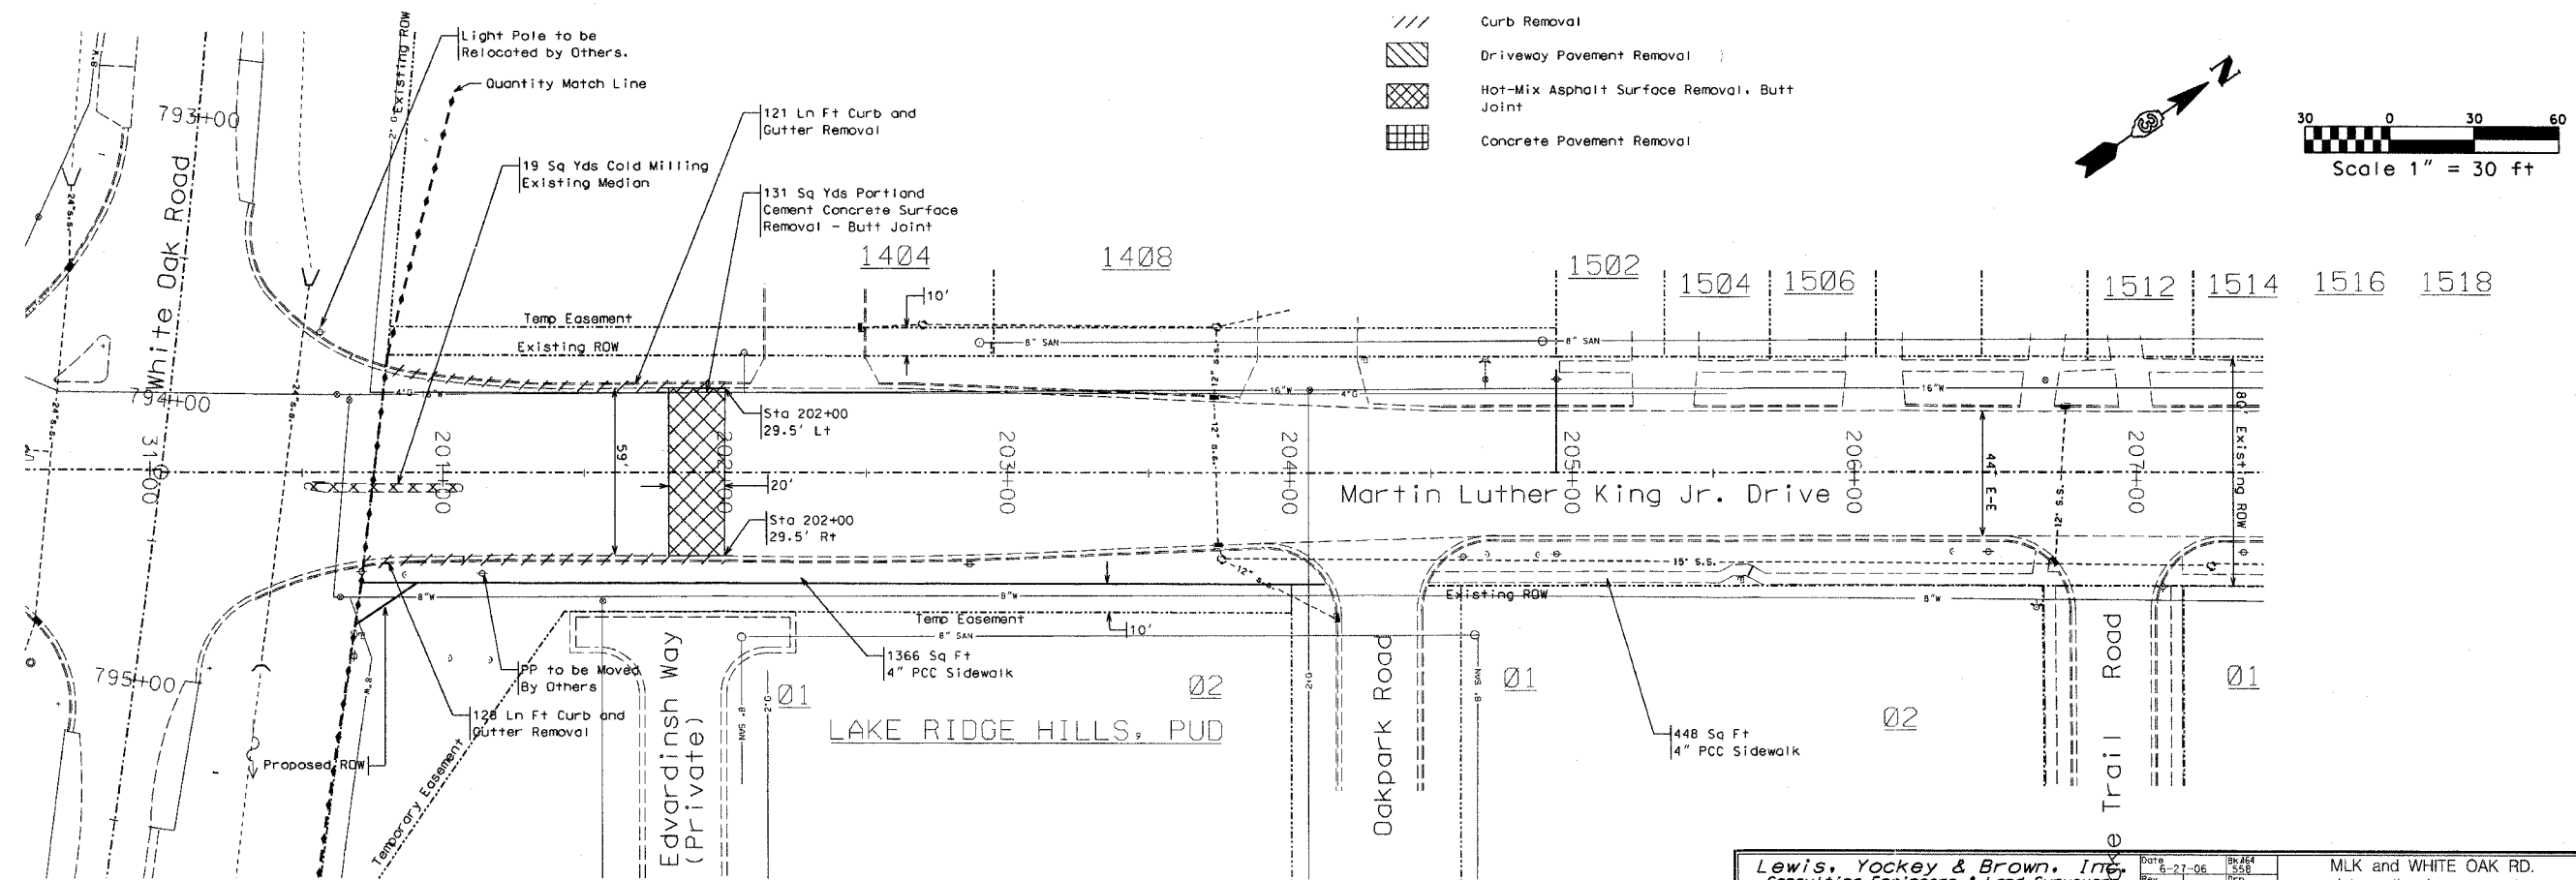

See Sheets 8&9 for Traffic Signal Callouts

Lewis, Yockey & Brown, Inc.
 Consulting Engineers & Land Surveyors
 505 North Main Street, Bloomington, Illinois
 222 East Center Street, LeRoy, Illinois
 155 South Elm Street, El Paso, Illinois
 Ph. (309) 929-2552 Ph. (309) 962-8151 Ph. (309) 527-2552

Date	5-27-06	Scale	ASB
Rev.	12-13-06	Drn.	EFD
	12-20-06	Chk.	EFD
App.	LOD		

MLK and WHITE OAK RD.
 Intersection Improvements
 Martin Luther King Jr. Drive
 Demo Plan