


F. A. R. E.	SECTION	COUNTY	TOTAL SHEETS	SHEET NO.
6385	96-00306-00-SP	McLEAN	30	22
STA.	801+50	TO STA.	805+00	
FED. ROAD DIST. NO.	ILLINOIS	FED. AID PROJECT		

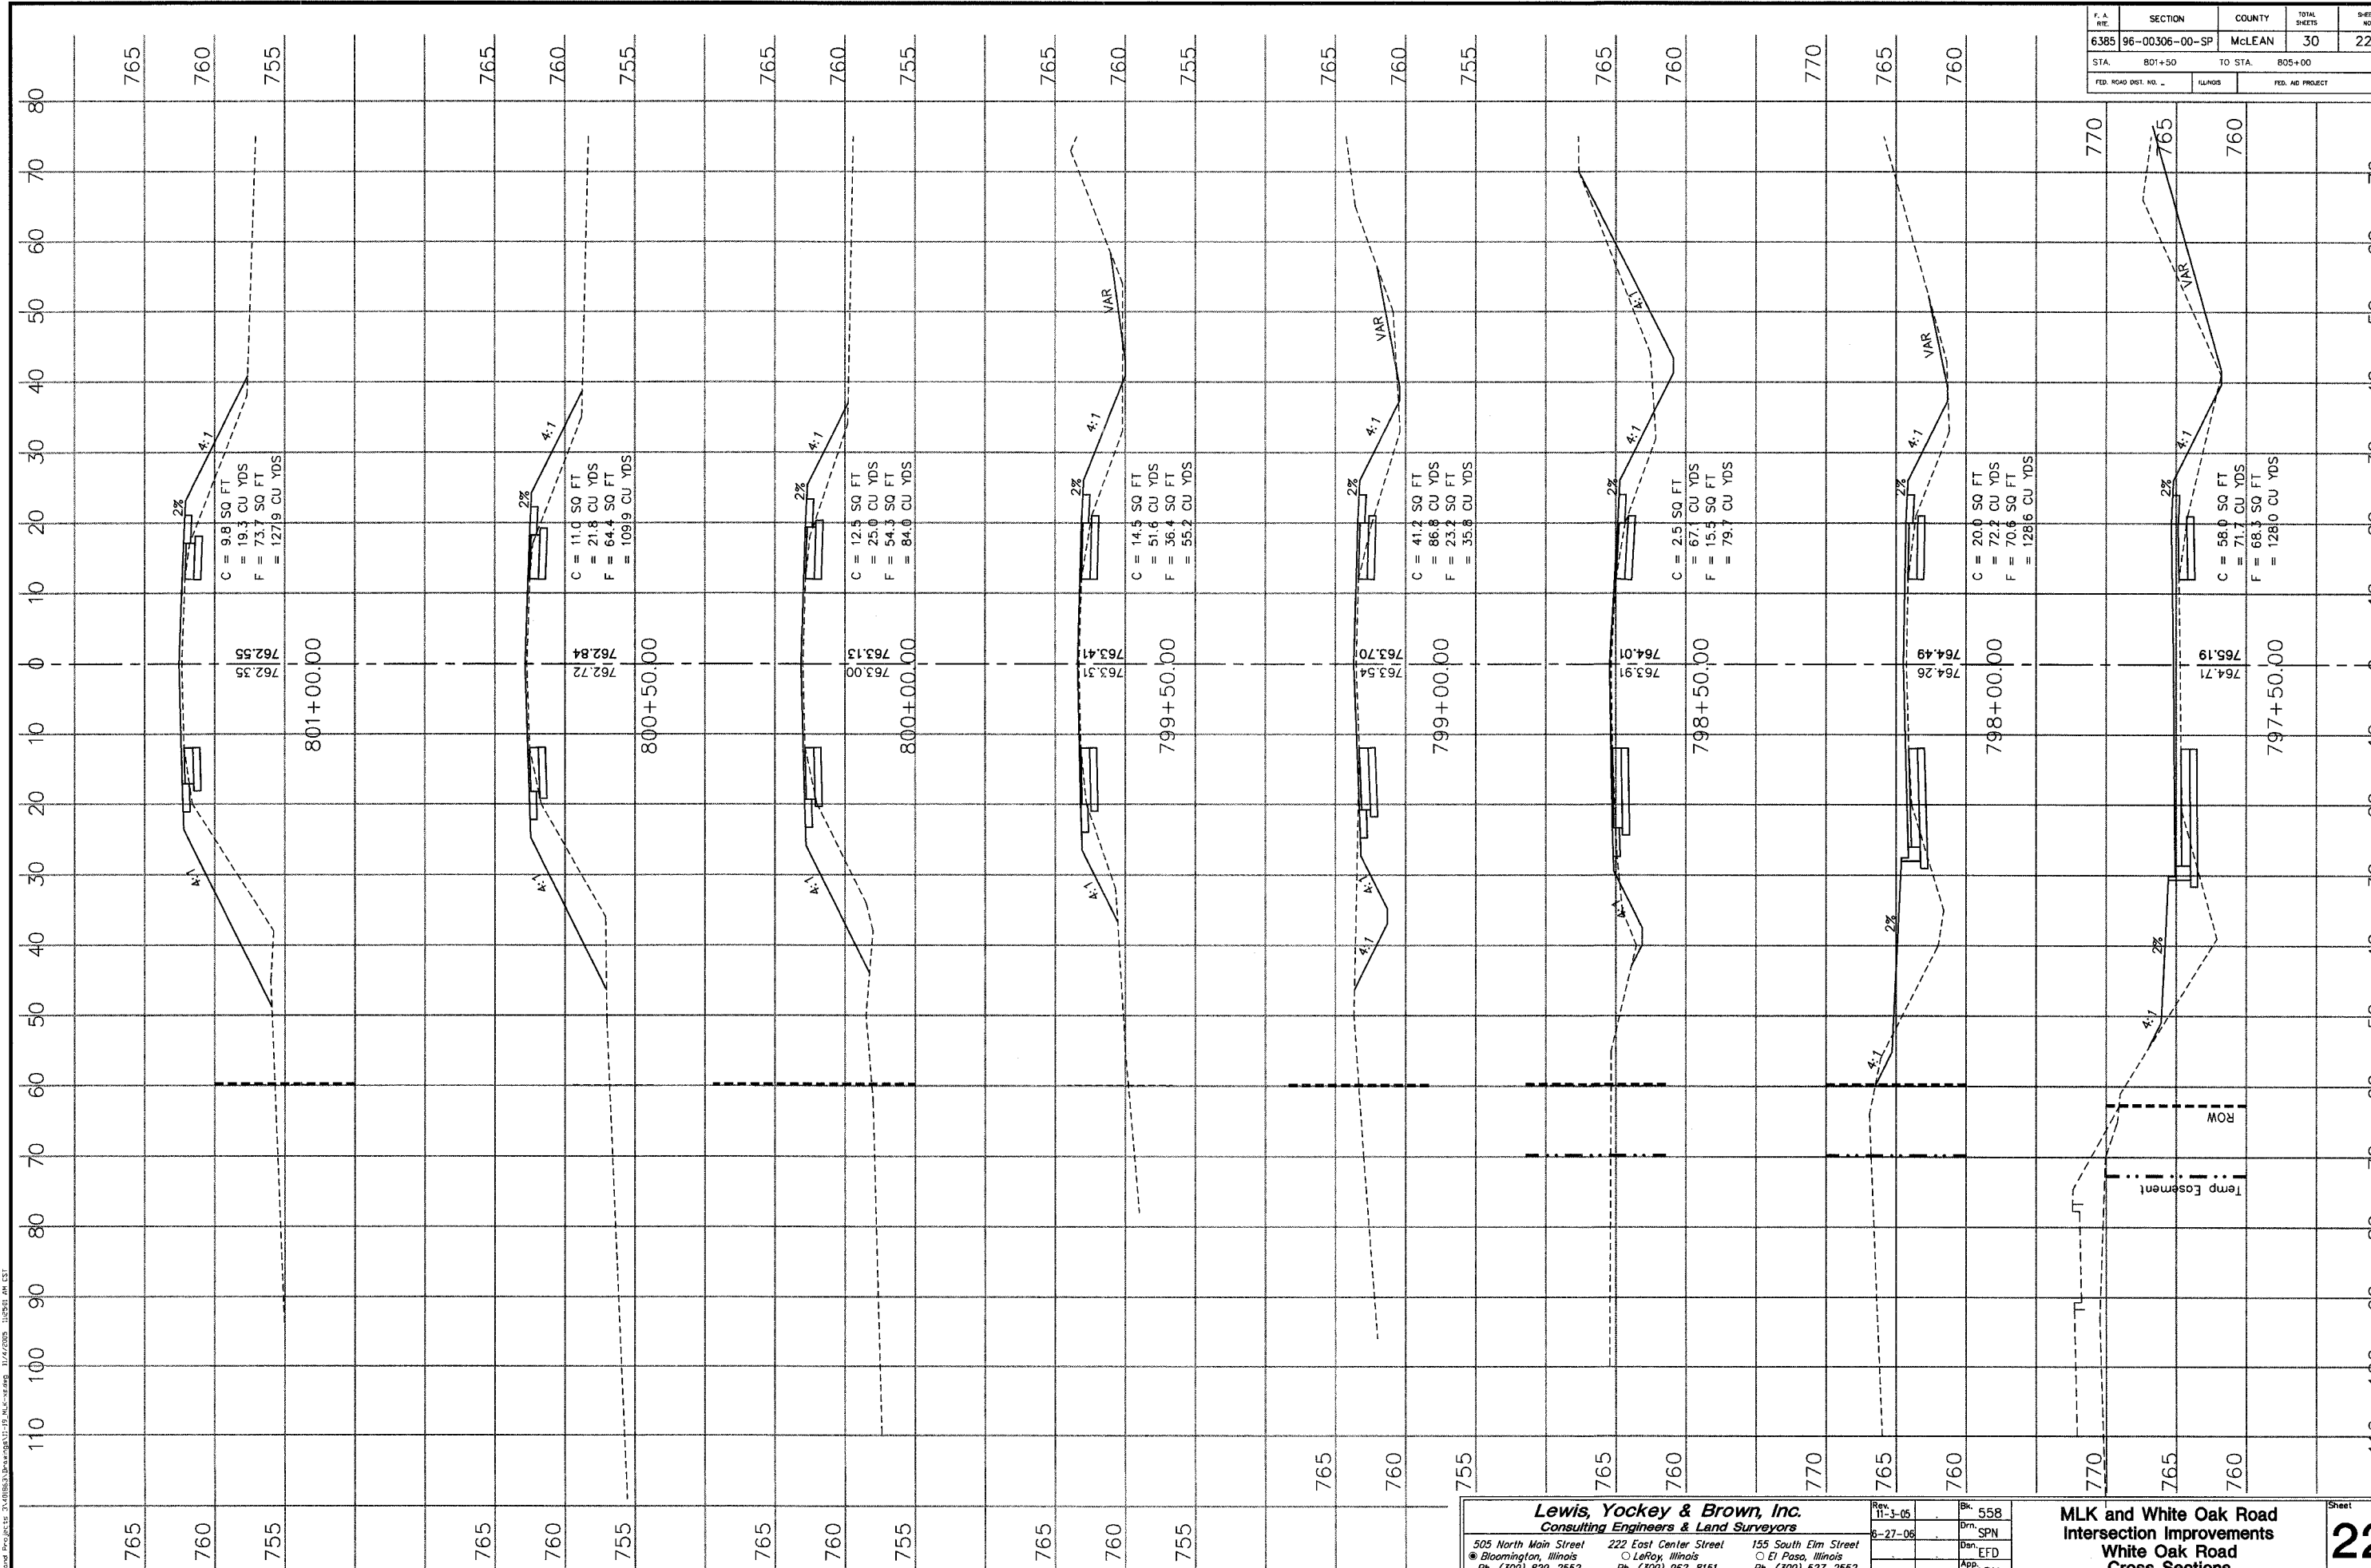

Lewis, Yockey & Brown, Inc.
 Consulting Engineers & Land Surveyors

505 North Main Street
 Bloomington, Illinois
 Ph. (309) 829-2552

222 East Center Street
 LeRoy, Illinois
 Ph. (309) 962-8151

155 South Elm Street
 El Paso, Illinois
 Ph. (309) 527-2552

Rev. 11-3-05
 8-27-06

Bk. 558
 Dwn. SPN
 Dwn. EFD
 App. LDY

**MLK and White Oak Road
 Intersection Improvements
 White Oak Road
 Cross Sections**

Sheet
22
 of 30

Caland Project File: D:\WORK\Projects\96-00306-00-SP\McLean\96-00306-00-SP.dwg 11/2/2005 10:50:01 AM EST

4018.63