
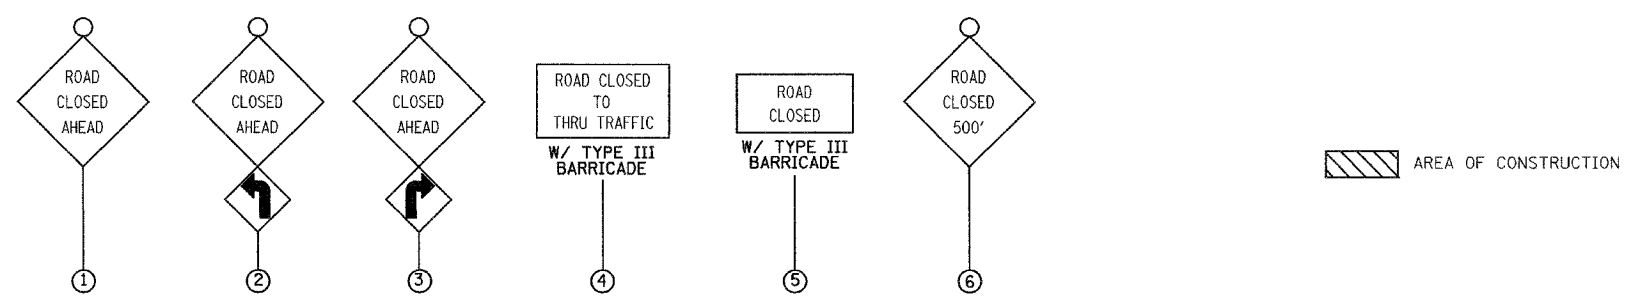
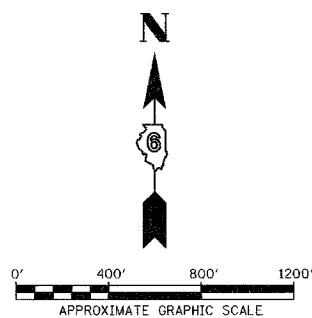


F.A.U. RTE.	SECTION	COUNTY	TOTAL SHEETS	SHEET NO.
8183	04-00120-00-PP	MORGAN	28	7
FED. ROAD DIST. NO.	ILLINOIS	FED. AID PROJECT		

CONTRACT NO. 93431

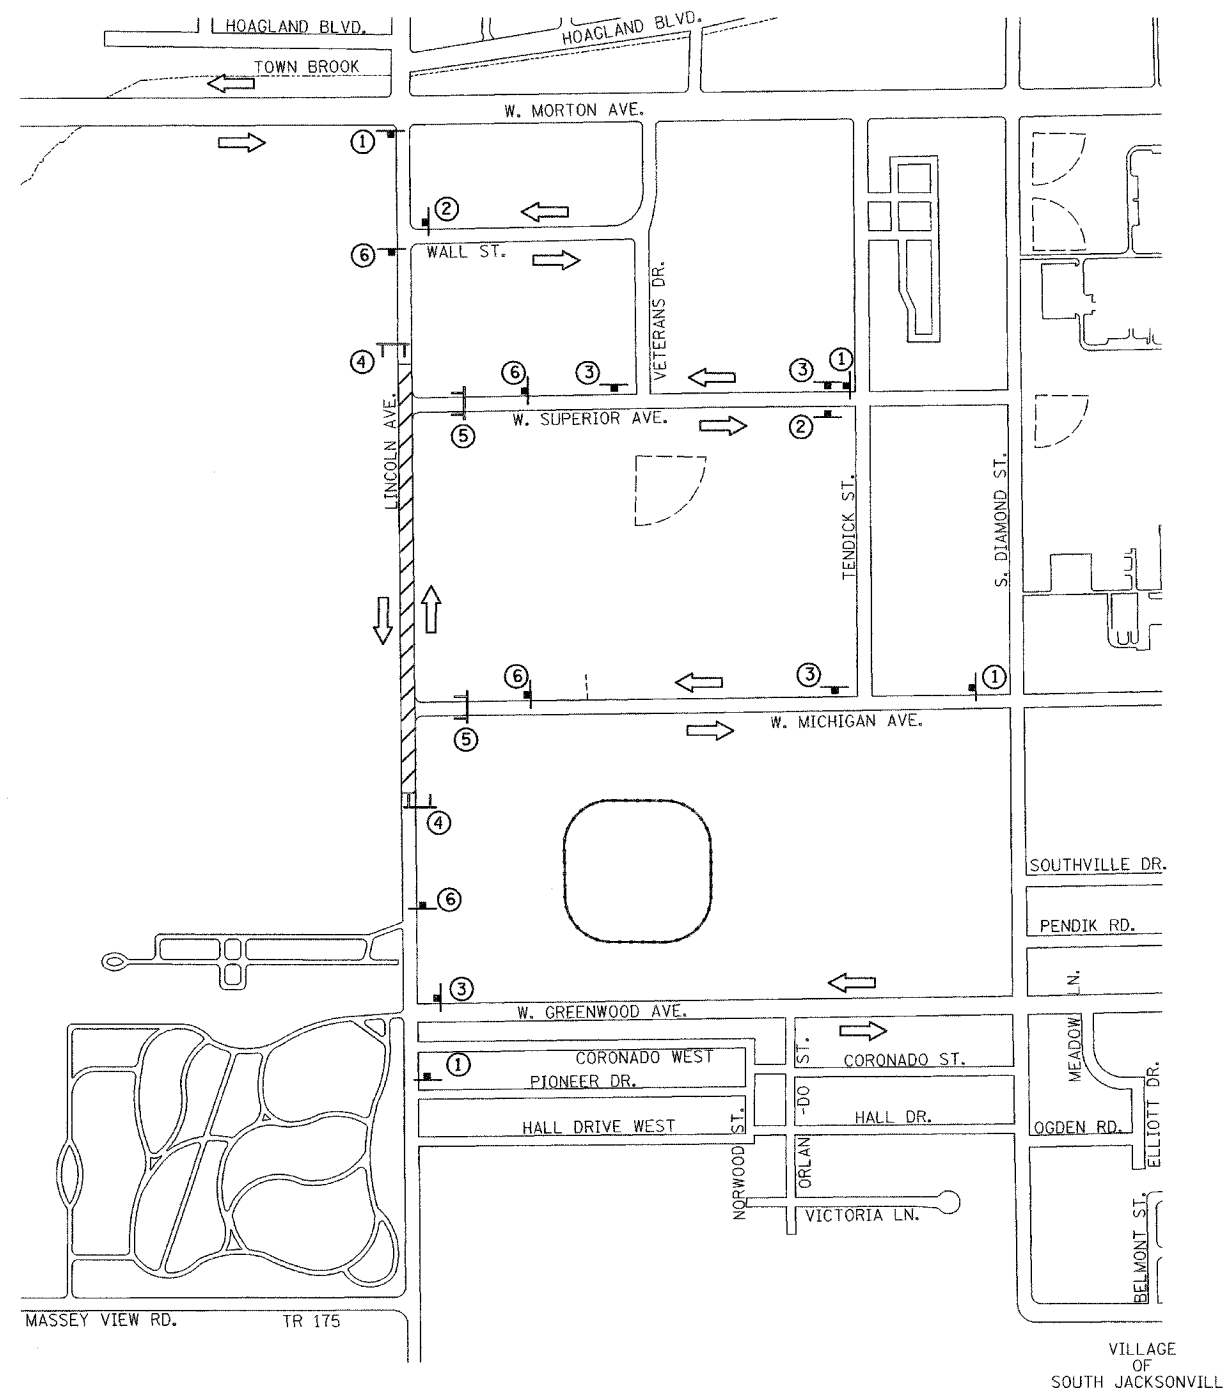

REVISIONS	
NAME	DATE

ILLINOIS DEPARTMENT OF TRANSPORTATION

**LINCOLN AVENUE
TRAFFIC CONTROL PLAN**

DATE JULY, 2006
DRAWN BY JCW
CHECKED BY JRB