
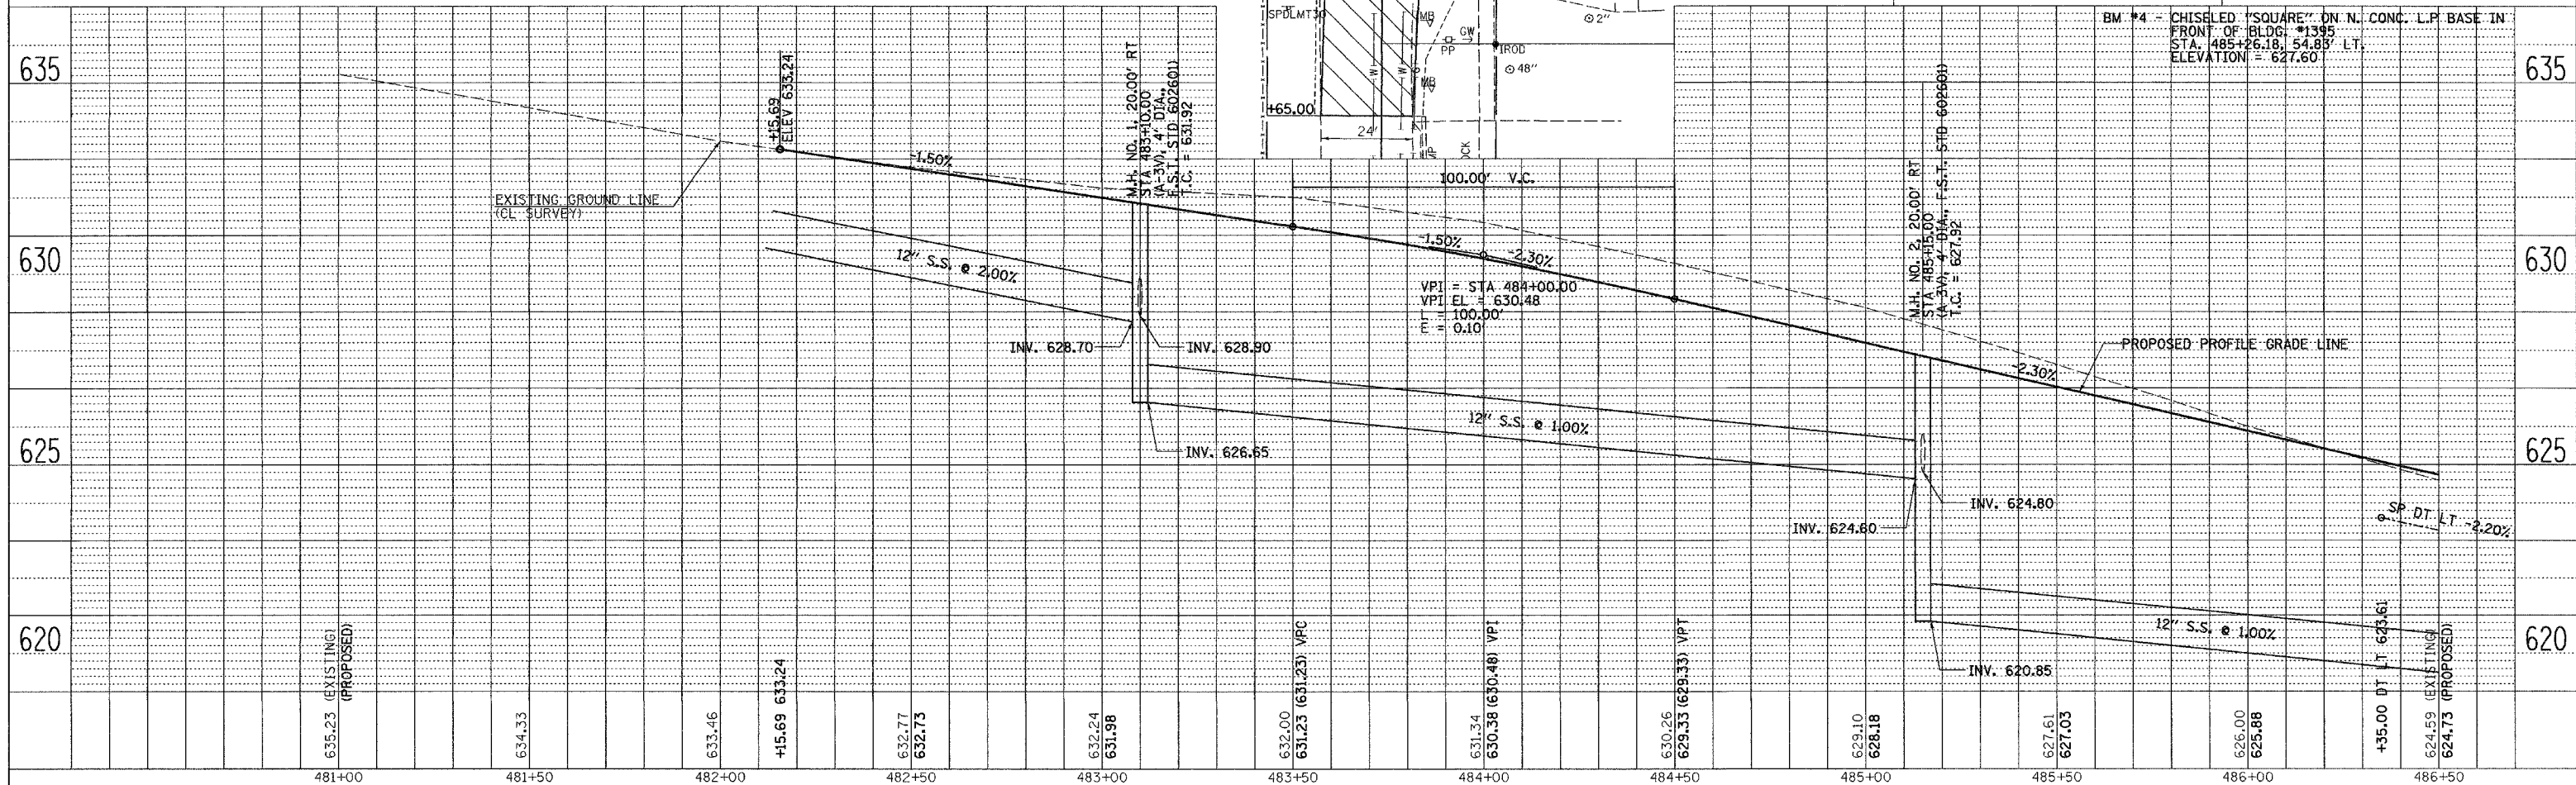


F.A.U. RTE.	SECTION	COUNTY	TOTAL SHEETS	SHEET NO.
8183	04-00120-00-FP	MORGAN	28	8
STA. 480+50		TO STA. 486+50		
FED. ROAD DIST. NO.		ILLINOIS FED. AID PROJECT		

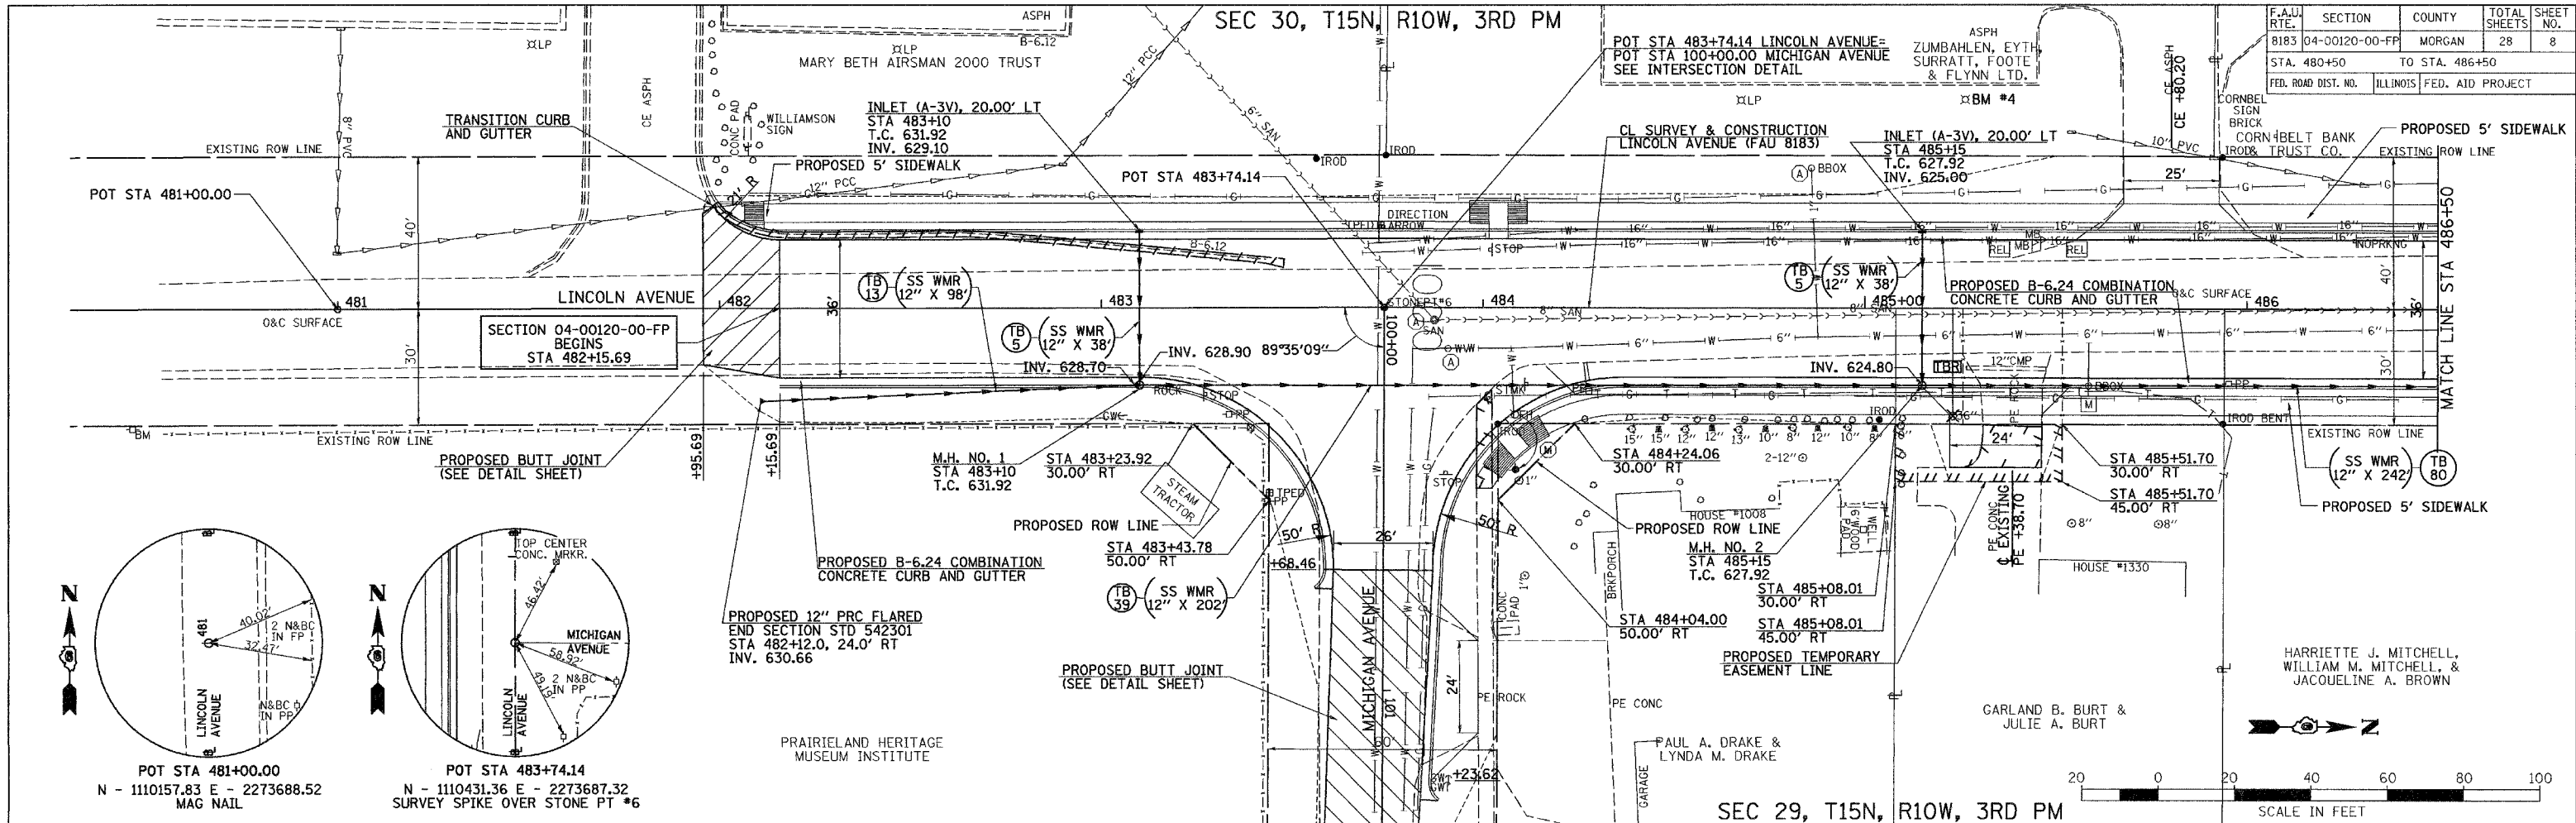

LINCOLN AVENUE (FAU 8183), STA 480+50 TO STA 486+50

DATE	
BY	
DATE	
BY	
DATE	
BY	
DATE	
BY	

DATE	
BY	
DATE	
BY	
DATE	
BY	
DATE	
BY	

V:\334237424\334237424.dwg 01/16/2007 08:36:09 AM