


F.A.U. RTE.	SECTION	COUNTY	TOTAL SHEETS	SHEET NO.
8183	04-00120-00-FP	MORGAN	28	9
STA. 486+50		TO STA. 492+50		
FED. ROAD DIST. NO.		ILLINOIS FED. AID PROJECT		

SEC 30, T15N, R10W, 3RD PM

STONEBRIDGE APARTMENTS, LP

ROUTT FARM NO. 7



CORN BELT BANK & TRUST CO.

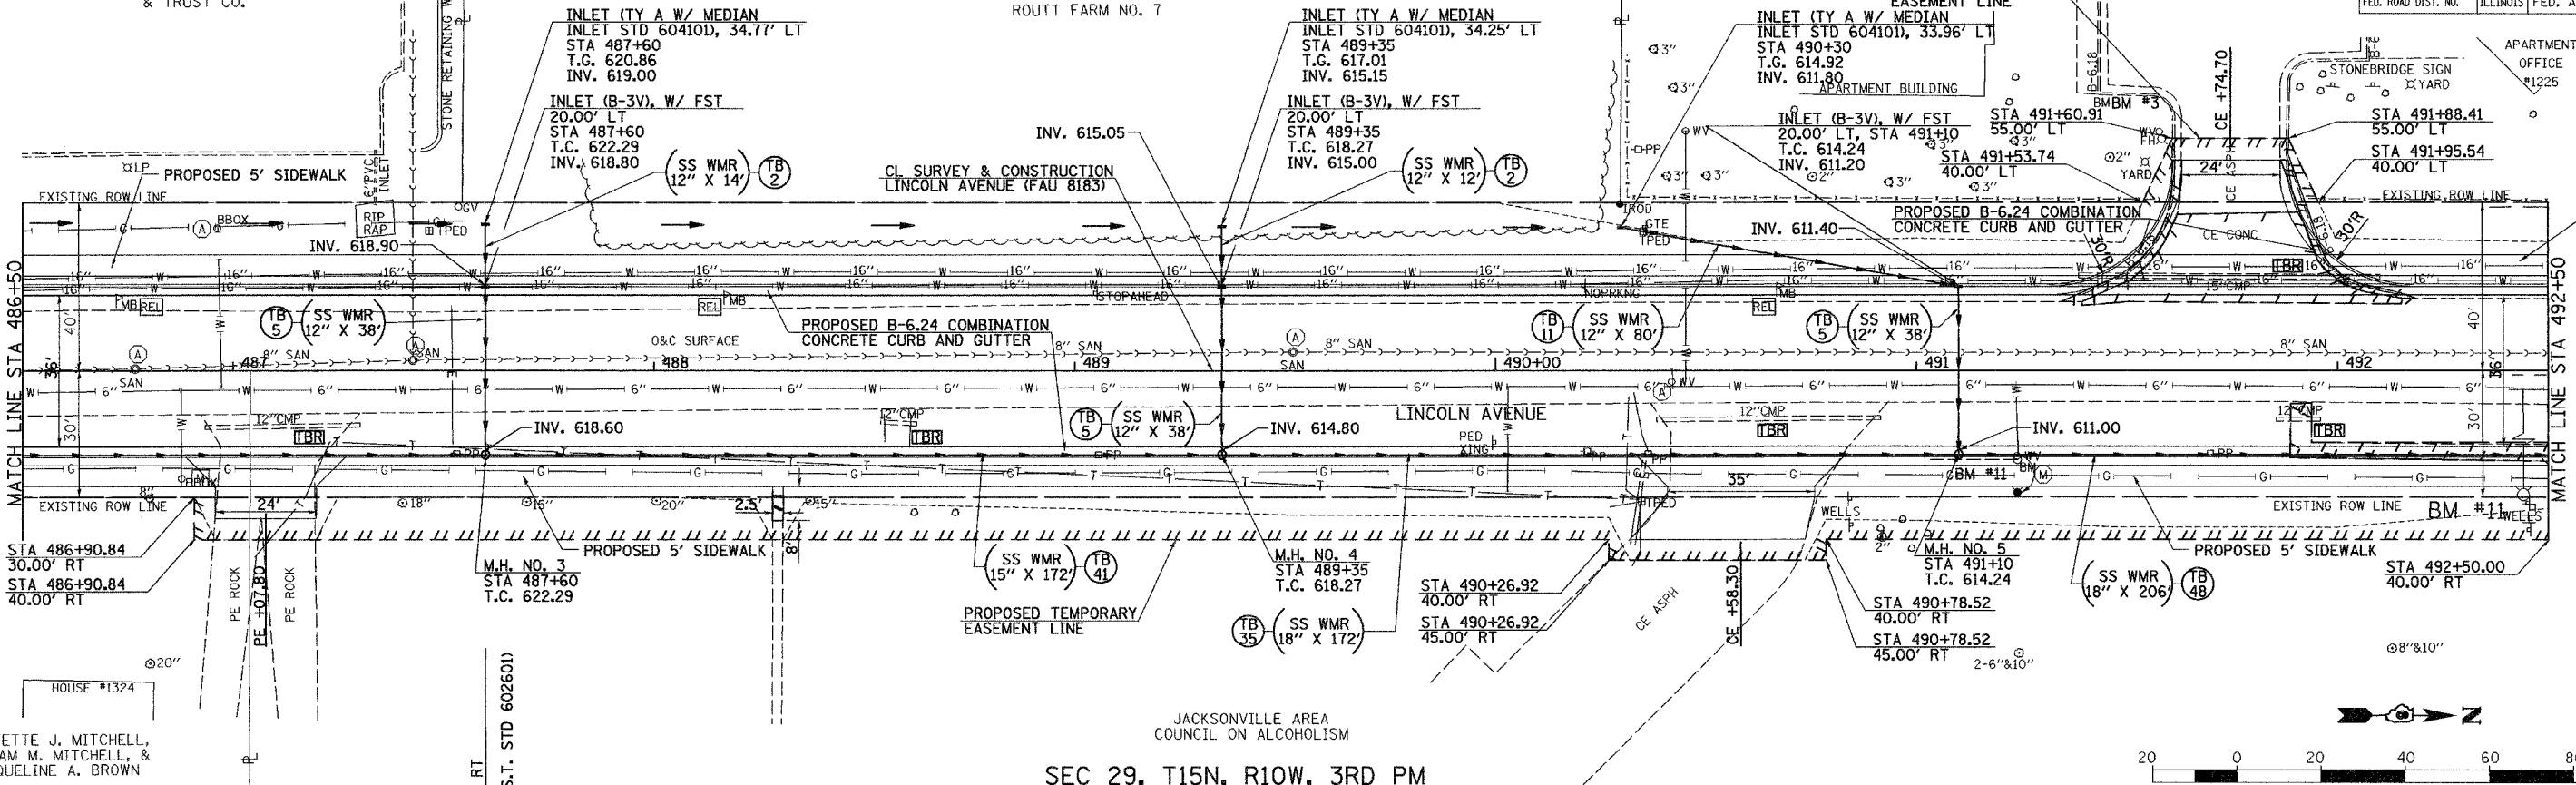

SEC 29, T15N, R10W, 3RD PM

JACKSONVILLE AREA COUNCIL ON ALCOHOLISM

HARRIETTE J. MITCHELL, WILLIAM M. MITCHELL, & JACQUELINE A. BROWN

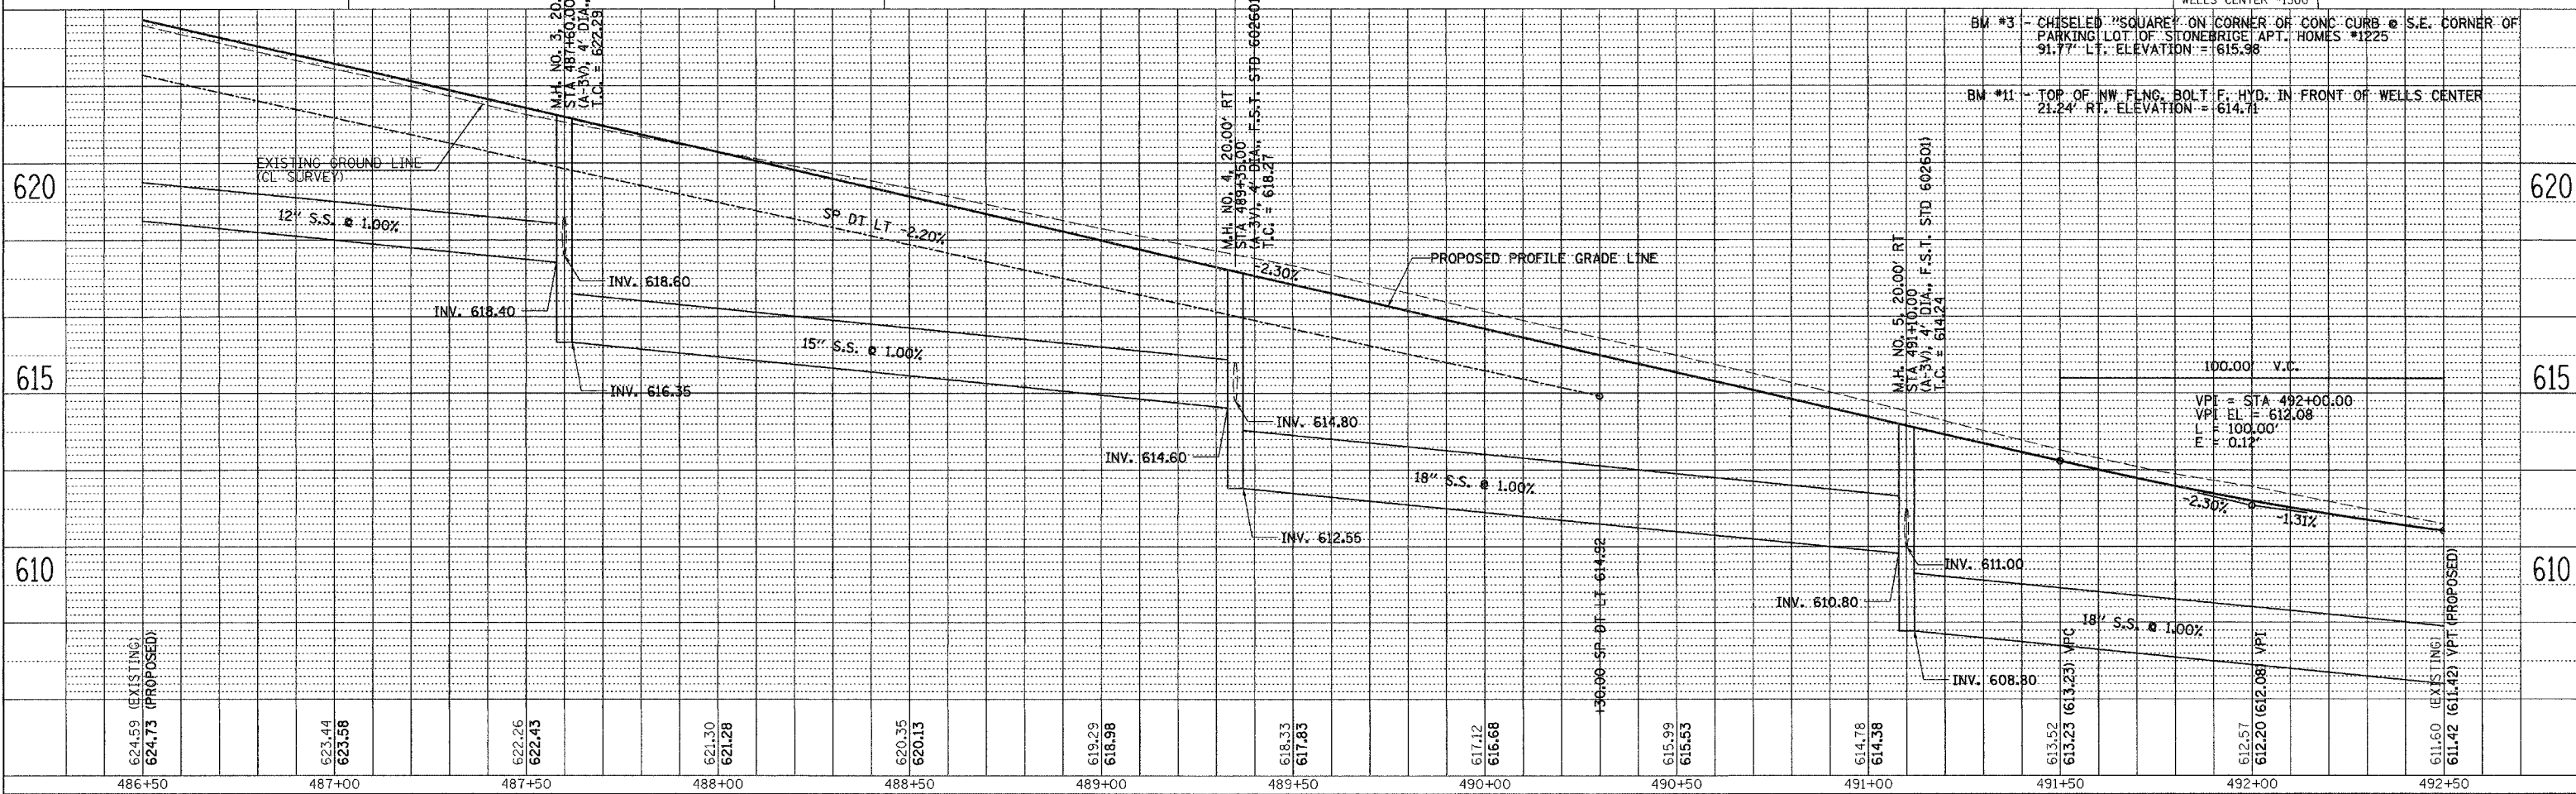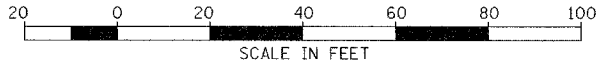

LINCOLN AVENUE (FAU 8183), STA 486+50 TO STA 492+50

DATE	BY	REVISION

DATE	BY	REVISION

11/16/2007 08:34:24 AM