



F.A. RTE.	SECTION	COUNTY	TOTAL SHEETS	SHEET NO.
8183	04-00120-00-FF	MORGAN	28	12
STA.		TO STA.		
FED. ROAD DIST. NO.	ILLINOIS	FED. AID PROJECT		

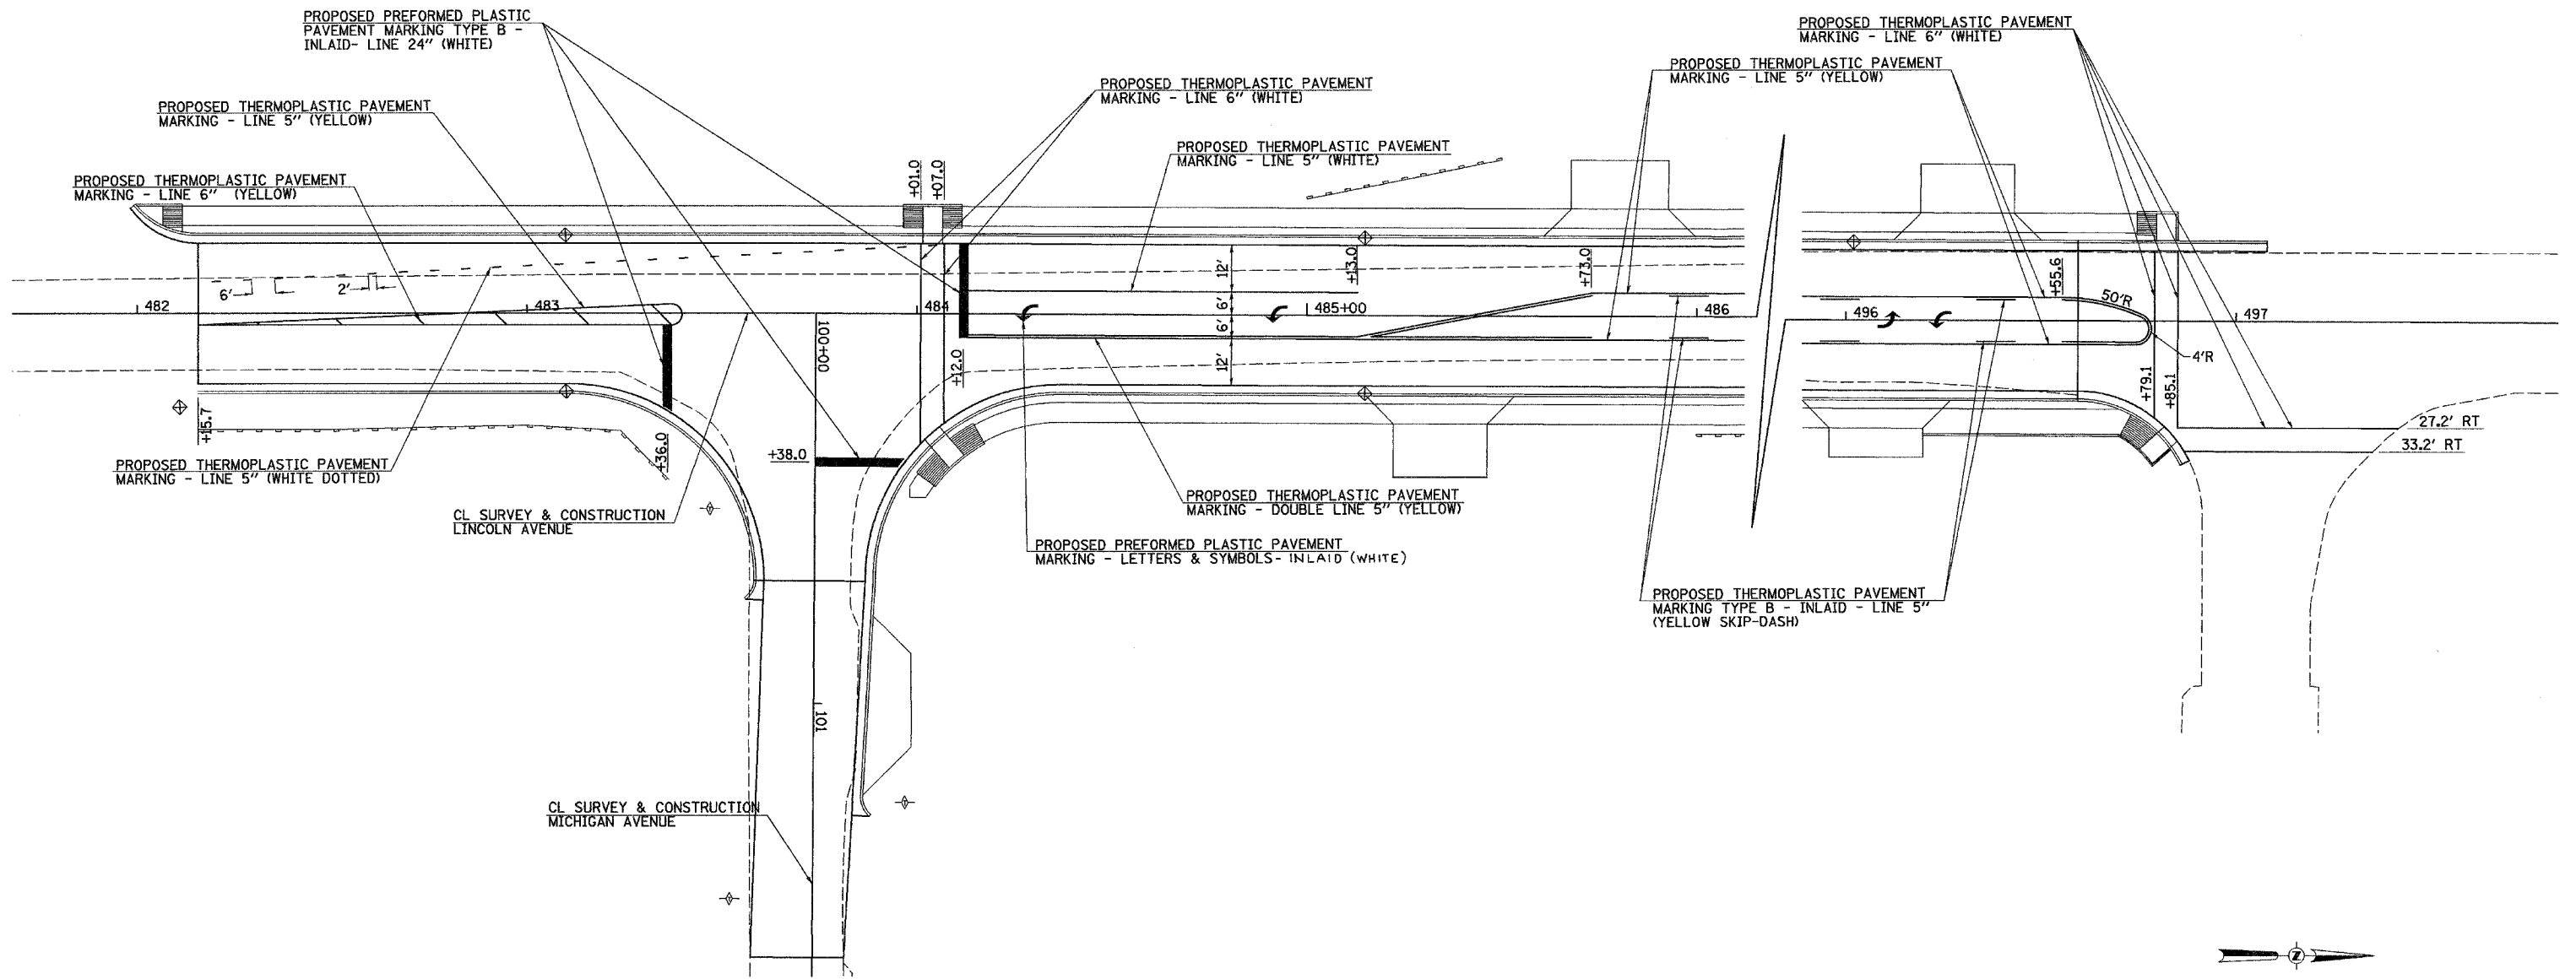

DATE	BY

DATE	BY

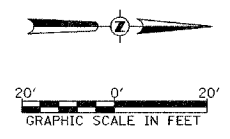

REVISIONS	
NAME	DATE

ILLINOIS DEPARTMENT OF TRANSPORTATION

**LINCOLN AVENUE
PAVEMENT MARKING DETAILS**

DRAWN BY JMO
CHECKED BY JRB
DATE JULY, 2006