
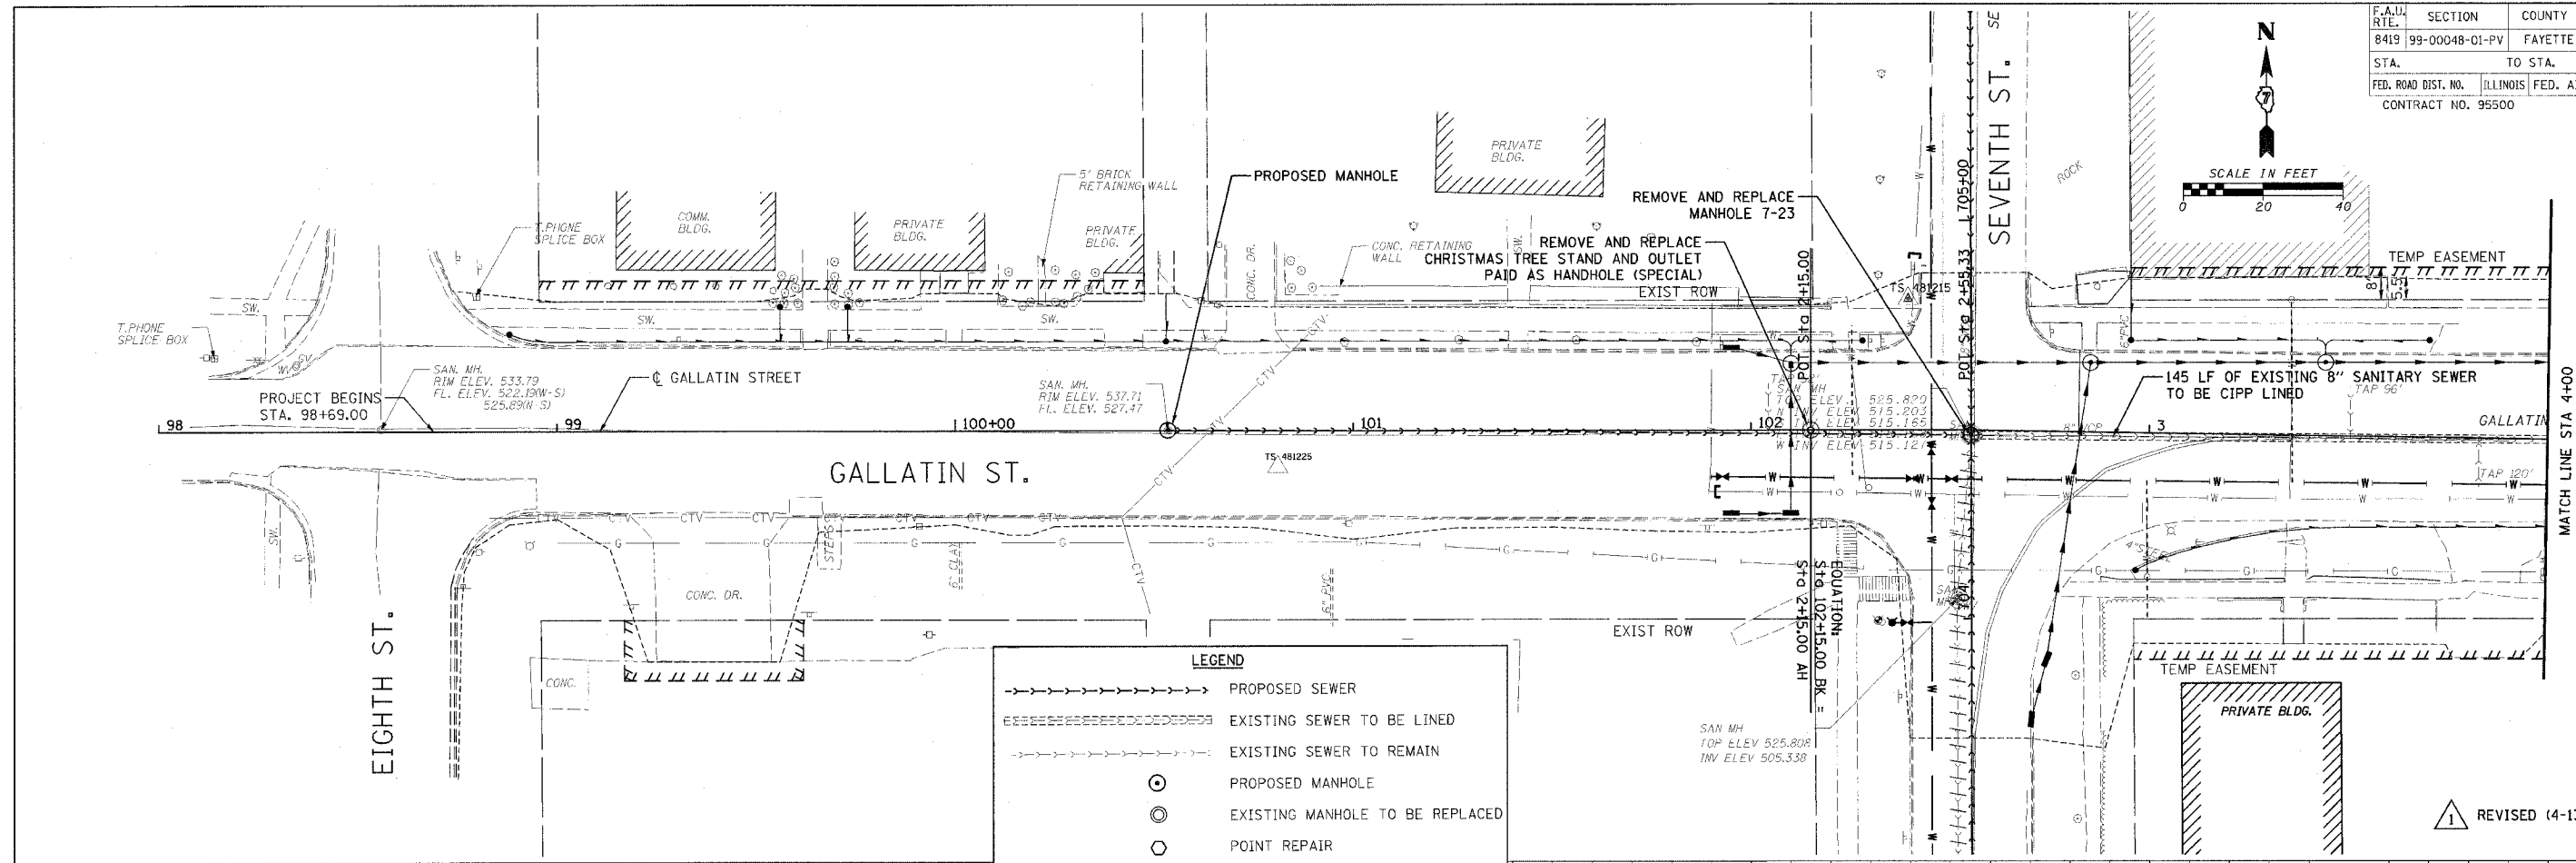


F.A.U. RTE.	SECTION	COUNTY	TOTAL SHEETS	SHEET NO.
8419	99-00048-01-PV	FAYETTE	142	59
STA.	TO STA.			
FED. ROAD DIST. NO.	ILLINOIS	FED. AID PROJECT		
CONTRACT NO. 95500				

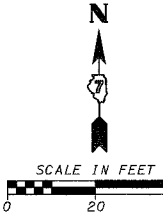

LEGEND


- >--->---> PROPOSED SEWER
- ===== EXISTING SEWER TO BE LINED
- - - - - EXISTING SEWER TO REMAIN
- ⊙ PROPOSED MANHOLE
- ⊙ EXISTING MANHOLE TO BE REPLACED
- POINT REPAIR
- ||||| EXISTING SEWER TO BE ABANDONED

PLAN

DATE	
BY	
CHECKED	
NO. 1	
CADD FILE NAME	

PROFILE

DATE	
BY	
CHECKED	
NO. 1	
CADD FILE NAME	

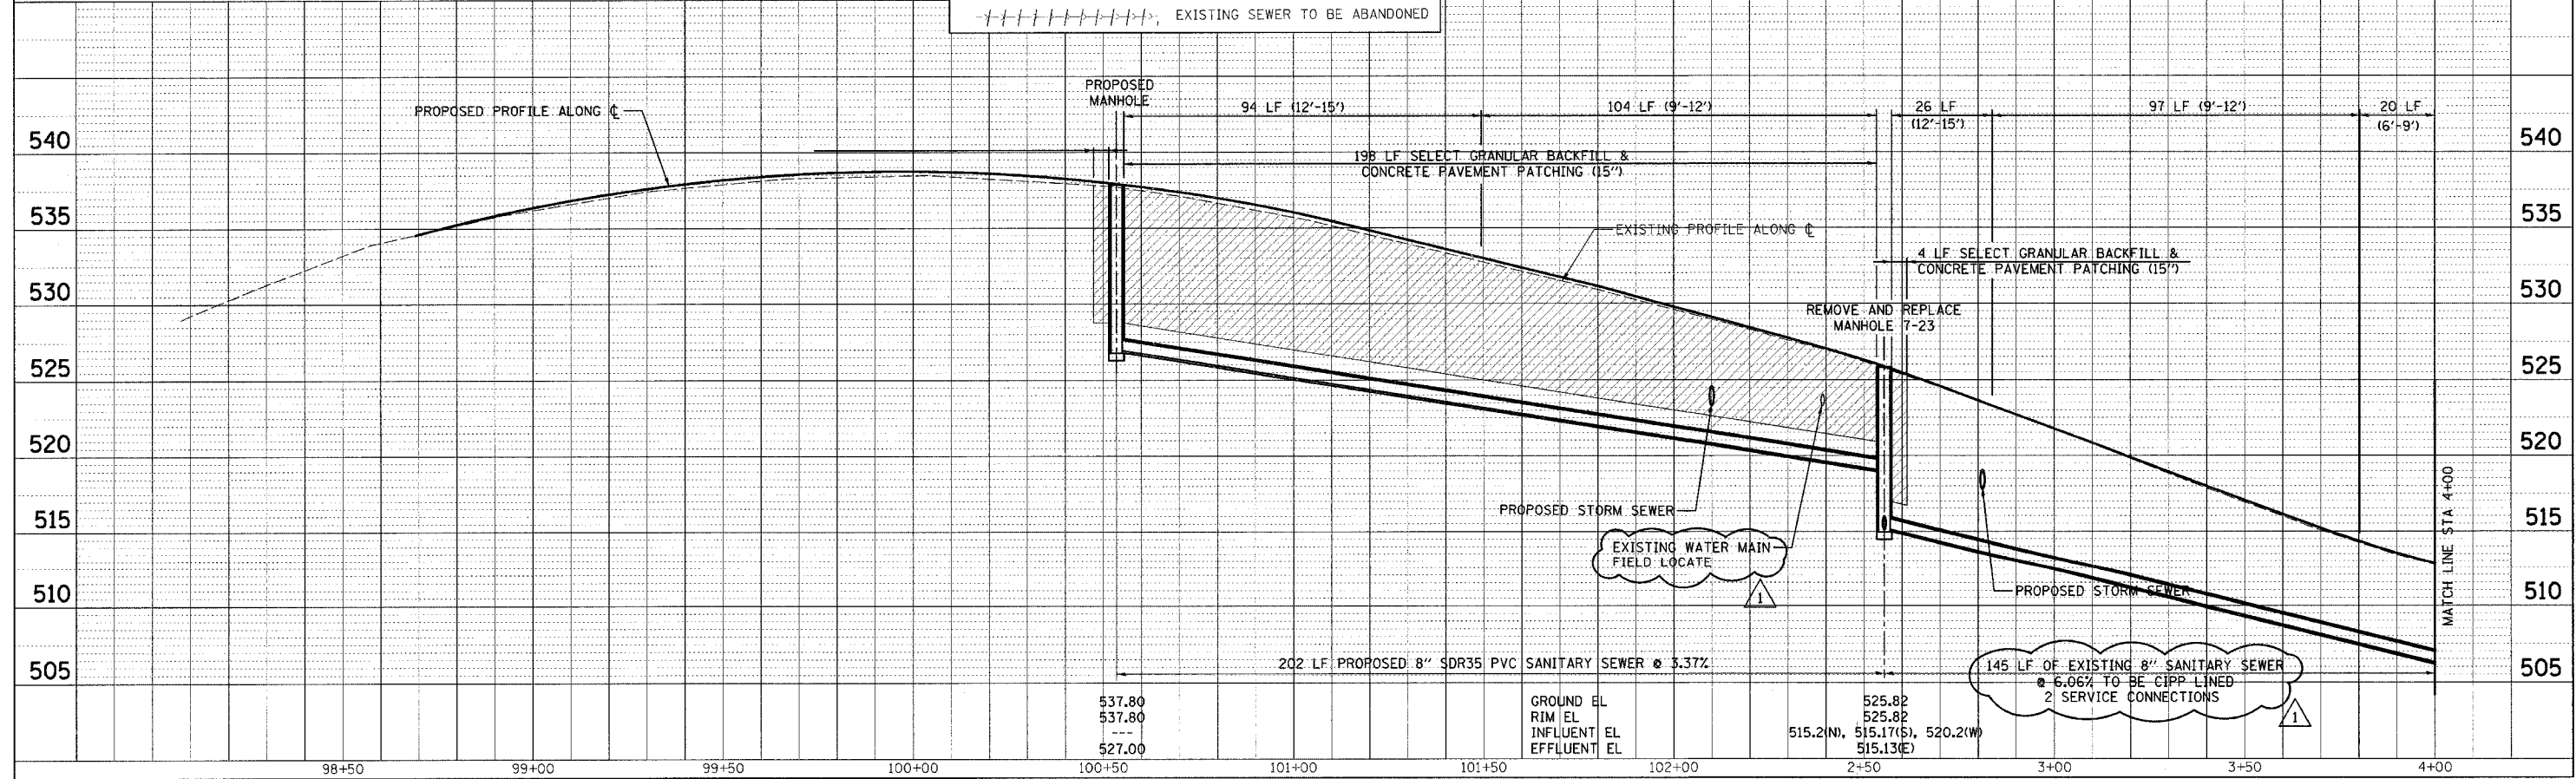

CADD FILE: /4812/Sons_Gallatin.dwg
PLOTTED: 4/16/2007