



F.A.U. RTE.	SECTION	COUNTY	TOTAL SHEET NO.
8419	99-00048-01-PV	FAYETTE	142 70
STA.	TO STA.		
FED. ROAD DIST. NO.	ILLINOIS FED. AID PROJECT		
CONTRACT NO. 95500			
 SCALE IN FEET 0 20 40			

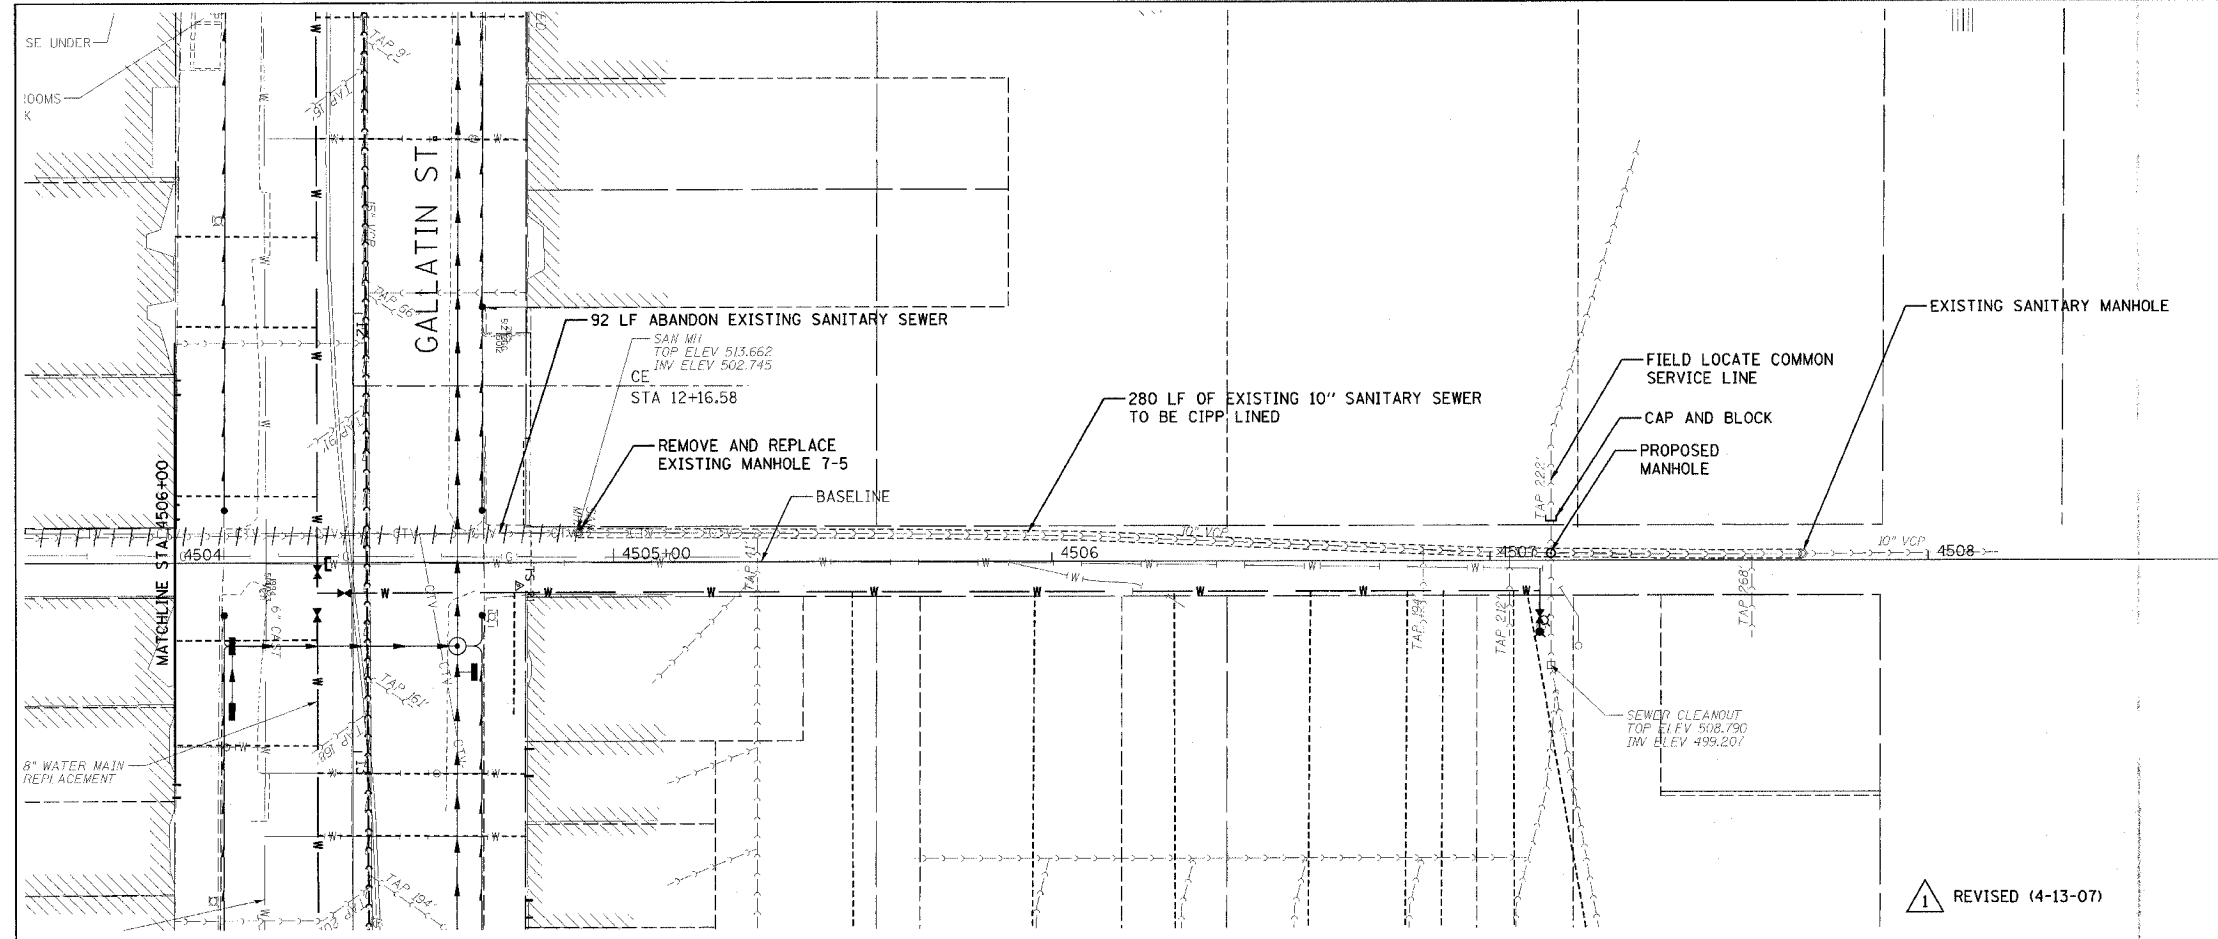

LEGEND	
	PROPOSED SEWER
	EXISTING SEWER TO BE LINED
	EXISTING SEWER TO REMAIN
	PROPOSED MANHOLE
	EXISTING MANHOLE TO BE REPLACED
	POINT REPAIR
	EXISTING SEWER TO BE ABANDONED

REVIS (4-13-07)

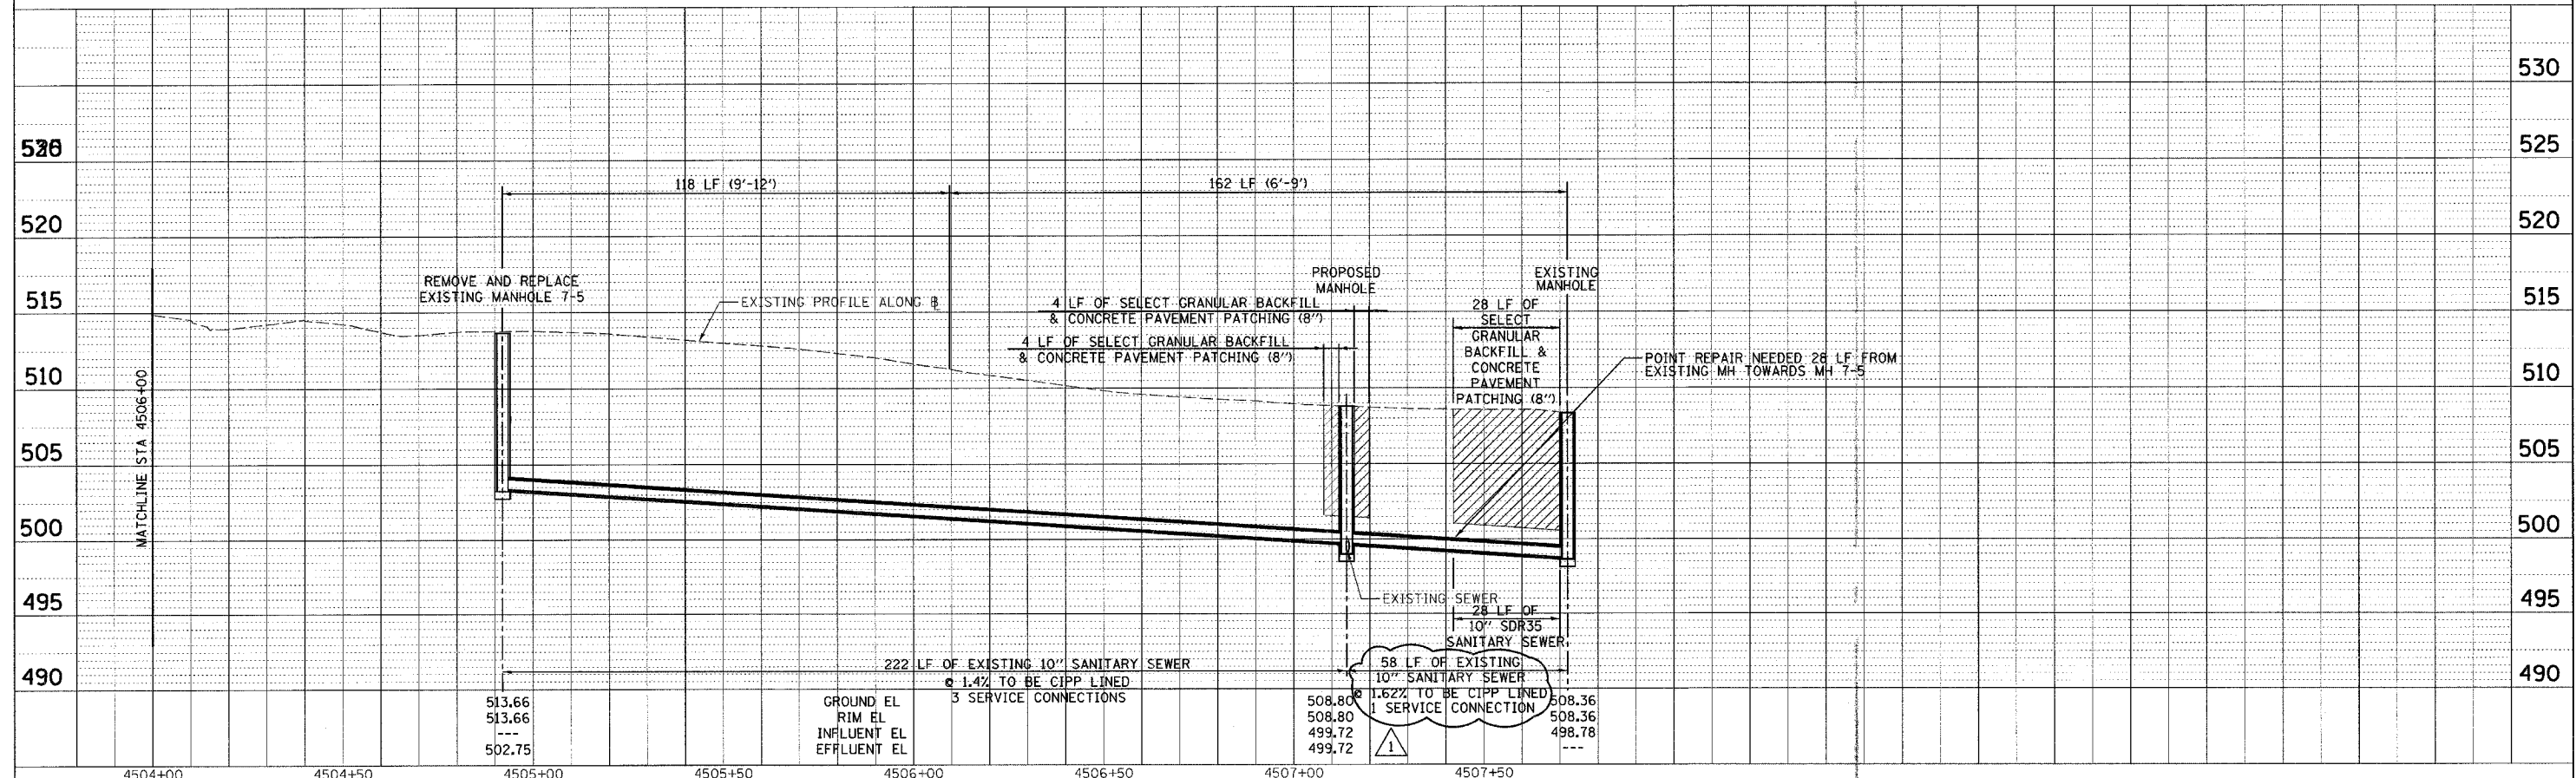

GROUND EL 513.66 RIM EL 513.66 INFLUENT EL 502.75 EFFLUENT EL 499.72

222 LF OF EXISTING 10" SANITARY SEWER 1.62% TO BE CIPP LINED 3 SERVICE CONNECTIONS

58 LF OF EXISTING 10" SANITARY SEWER 1.62% TO BE CIPP LINED 1 SERVICE CONNECTION

28 LF OF 10" SDR35 SANITARY SEWER

28 LF OF SELECT GRANULAR BACKFILL & CONCRETE PAVEMENT PATCHING (8")

POINT REPAIR NEEDED 28 LF FROM EXISTING MH TOWARDS MH 7-5

PLAN  
 CHECKED BY: \_\_\_\_\_ DATE: \_\_\_\_\_  
 DESIGNED BY: \_\_\_\_\_ DATE: \_\_\_\_\_  
 DRAWN BY: \_\_\_\_\_ DATE: \_\_\_\_\_  
 IN CHARGE BY: \_\_\_\_\_ DATE: \_\_\_\_\_

PROFILE  
 CHECKED BY: \_\_\_\_\_ DATE: \_\_\_\_\_  
 DESIGNED BY: \_\_\_\_\_ DATE: \_\_\_\_\_  
 DRAWN BY: \_\_\_\_\_ DATE: \_\_\_\_\_  
 IN CHARGE BY: \_\_\_\_\_ DATE: \_\_\_\_\_

CADD FILE: /4812/Sans\_A/044-5\_02.dgn  
 PLOTTED: 4/16/2007

H.M. & G. NO. 4812