



F.A.I. RTE.	SECTION	COUNTY	TOTAL SHEETS	SHEET NO.
8419 99-00048-01-PV		FAYETTE	142	71
STA.	TO STA.			
FED. ROAD DIST. NO.	ILLINOIS	FED. AID PROJECT		
CONTRACT NO. 95500				

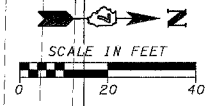

REVISD (4-13-07)

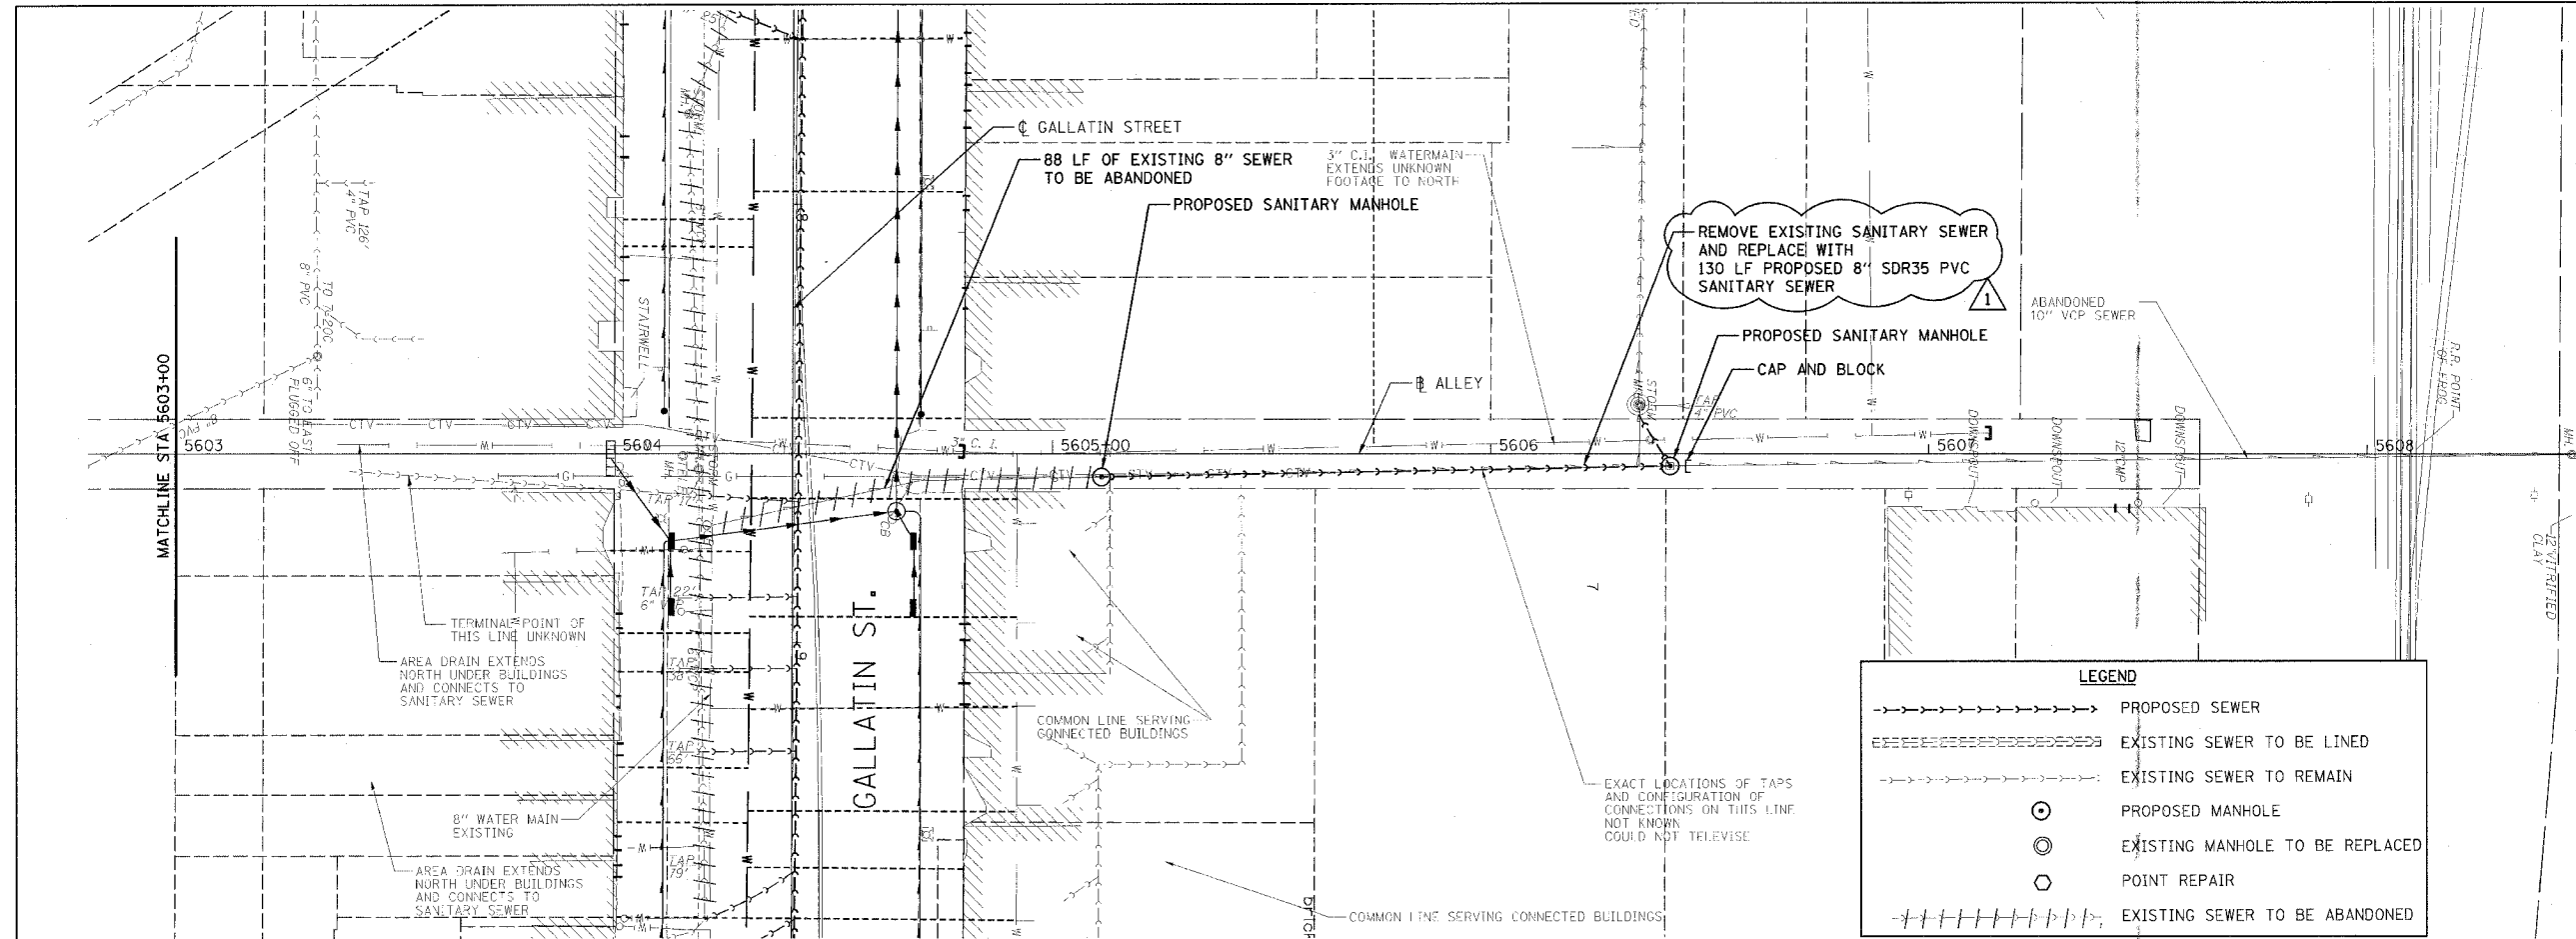

	PROPOSED SEWER
	EXISTING SEWER TO BE LINED
	EXISTING SEWER TO REMAIN
	PROPOSED MANHOLE
	EXISTING MANHOLE TO BE REPLACED
	POINT REPAIR
	EXISTING SEWER TO BE ABANDONED

DATE	BY	REVISION

DATE	BY	REVISION

CADD FILE: 14812/Sans\_Alt05-6.dgn  
 PLOTTED: 4/16/2007

