
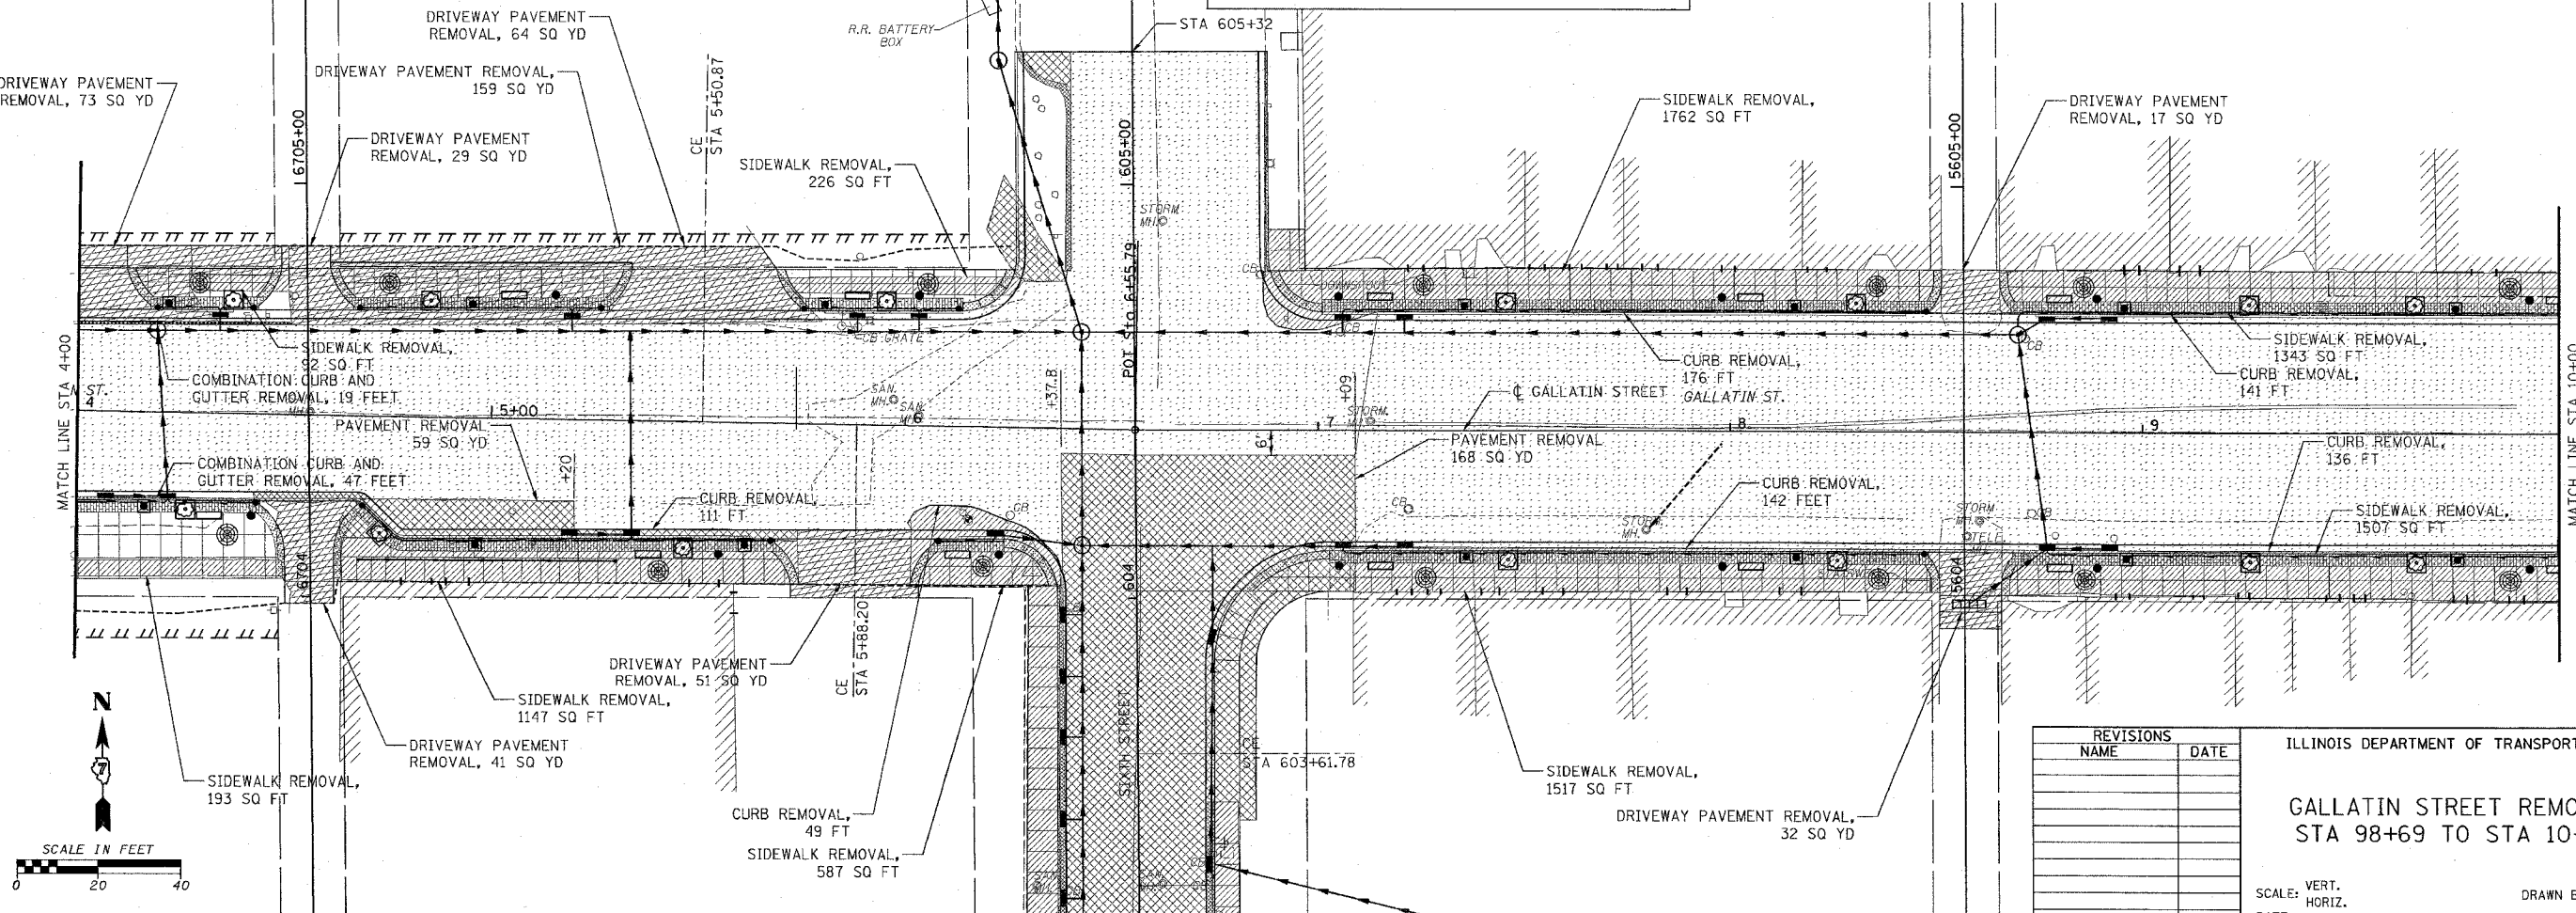


| | | | | |
|---------------------|---------------------------|---------|--------------|-----------|
| F.A.I.L. RTE. | SECTION | COUNTY | TOTAL SHEETS | SHEET NO. |
| 8419 | 99-00048-01-PV | FAYETTE | 142 | 43 |
| STA. | TO STA. | | | |
| | ILLINOIS FED. AID PROJECT | | | |
| FED. ROAD DIST. NO. | CONTRACT NO. 95500 | | | |

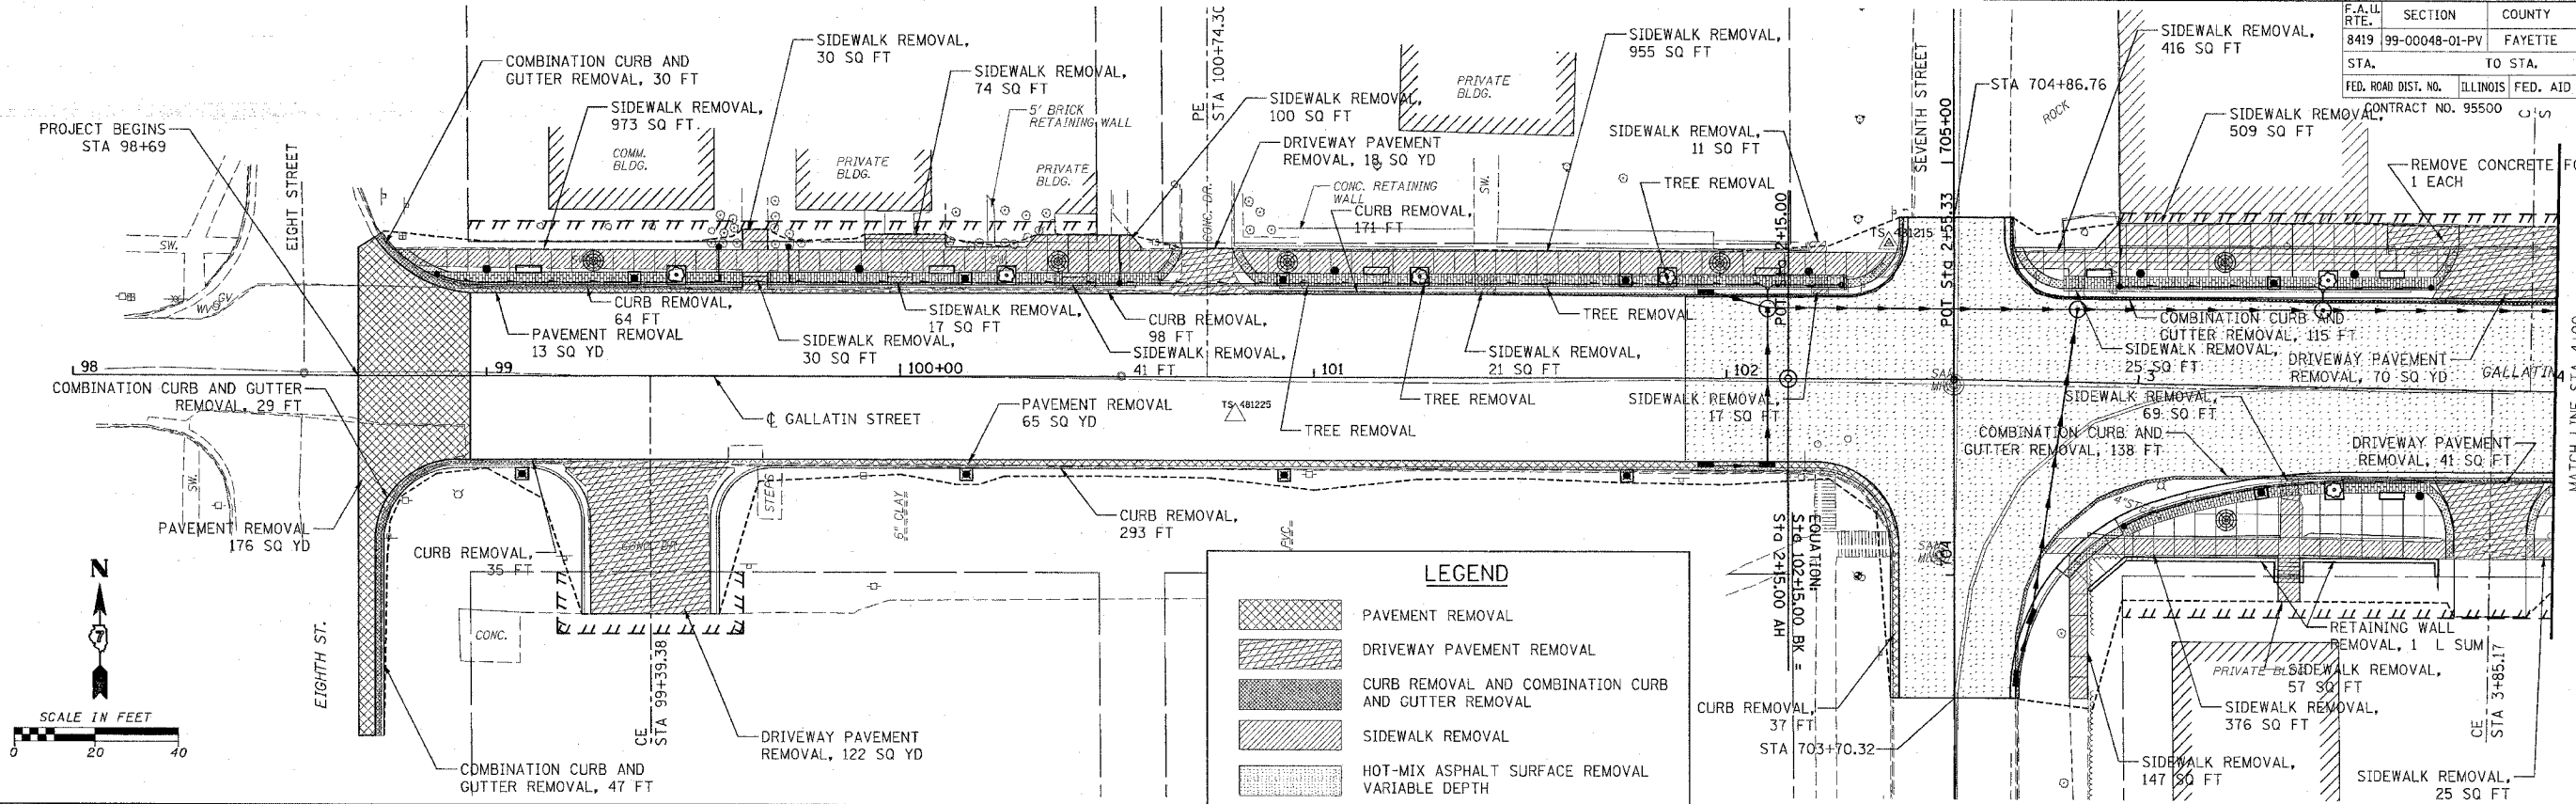

| REVISIONS | |
|-----------|------|
| NAME | DATE |
| | |
| | |
| | |
| | |
| | |

ILLINOIS DEPARTMENT OF TRANSPORTATION
GALLATIN STREET REMOVAL
 STA 98+69 TO STA 10+00
 SCALE: VERT. _____
 HORIZ. _____
 DATE _____
 DRAWN BY KOJ
 CHECKED BY BWC

CADD FILE: /4812/REMOVAL_Gallatin_01.dgn
 PLOTTED: 3/5/2007

H.M. & G. NO. 4812