


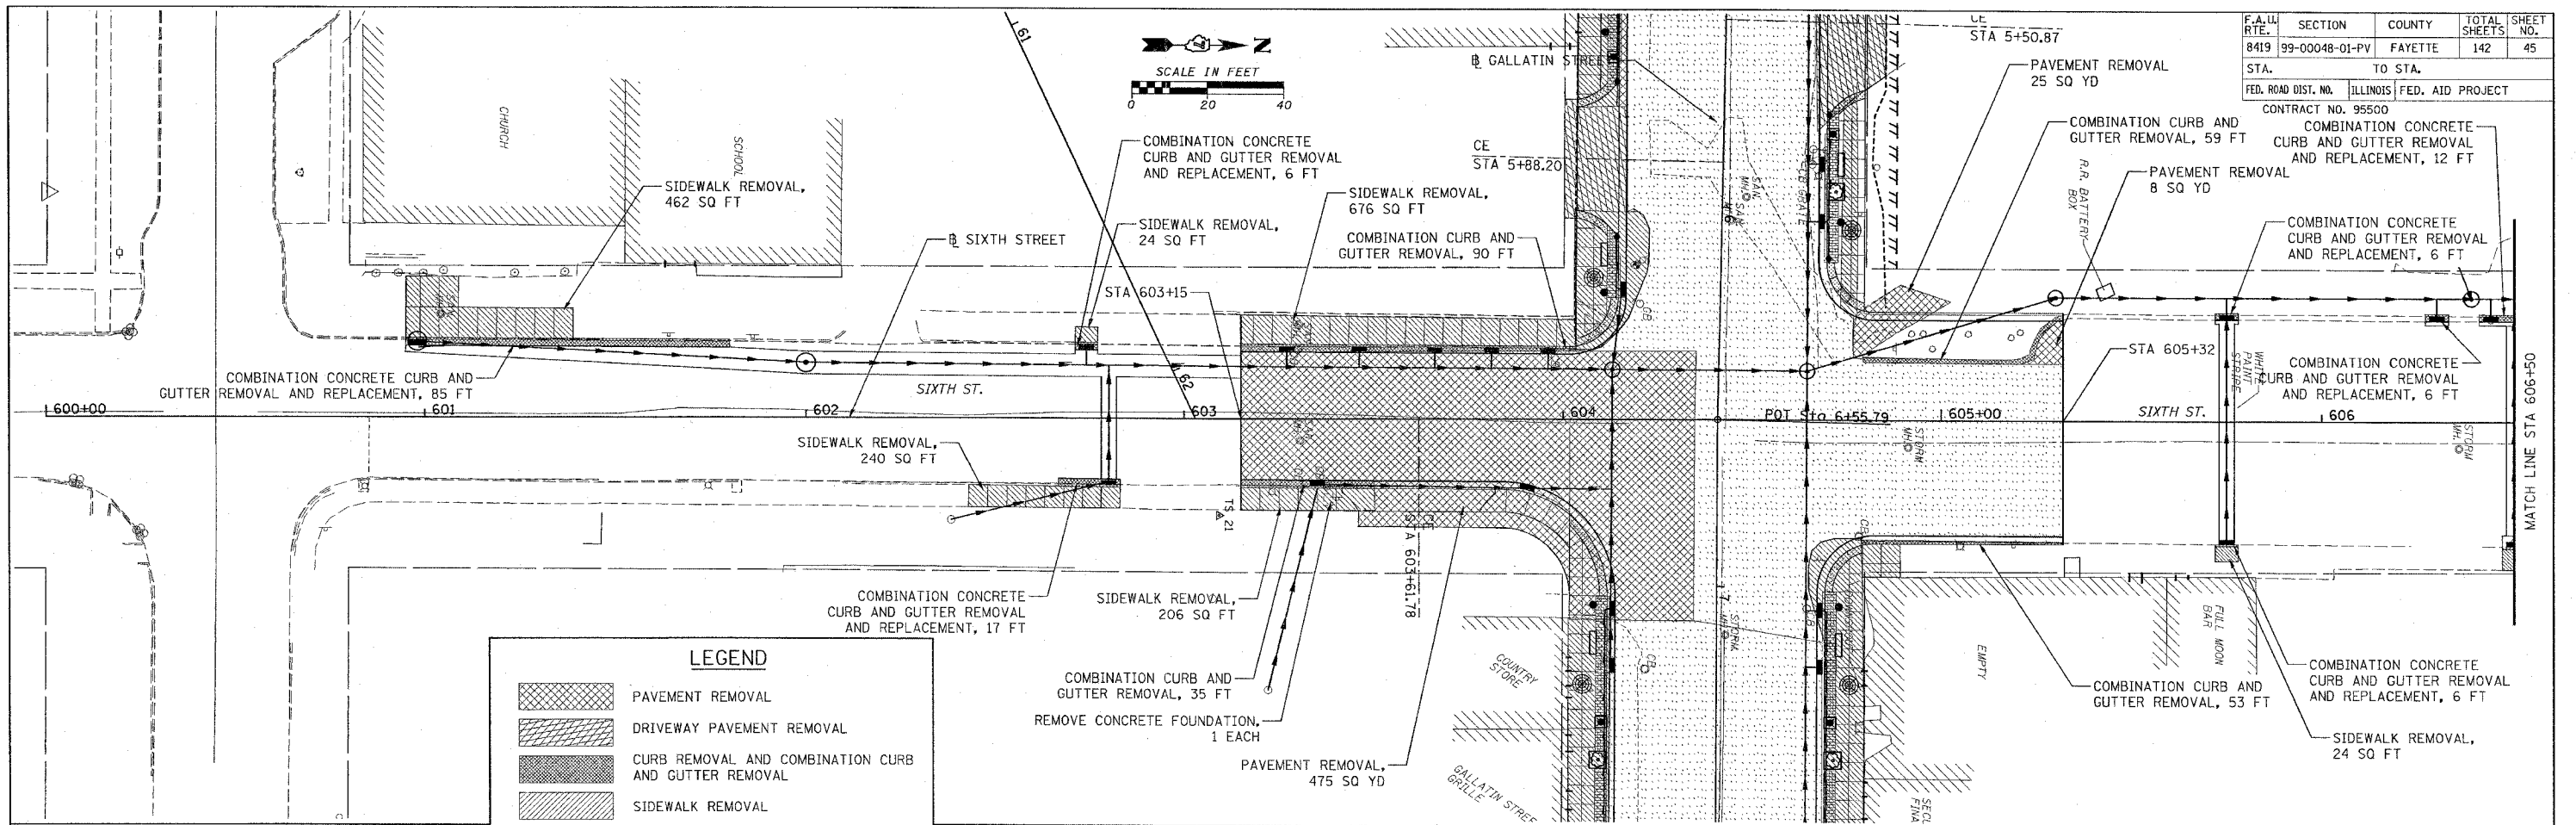





|                     |                |                           |              |           |
|---------------------|----------------|---------------------------|--------------|-----------|
| F.A.L.L. RTE.       | SECTION        | COUNTY                    | TOTAL SHEETS | SHEET NO. |
| 8419                | 99-00048-01-PV | FAYETTE                   | 142          | 45        |
| STA. TO STA.        |                | ILLINOIS FED. AID PROJECT |              |           |
| FED. ROAD DIST. NO. |                | CONTRACT NO. 95500        |              |           |



**LEGEND**

-  PAVEMENT REMOVAL
-  DRIVEWAY PAVEMENT REMOVAL
-  CURB REMOVAL AND COMBINATION CURB AND GUTTER REMOVAL
-  SIDEWALK REMOVAL
-  HOT-MIX ASPHALT SURFACE REMOVAL VARIABLE DEPTH

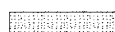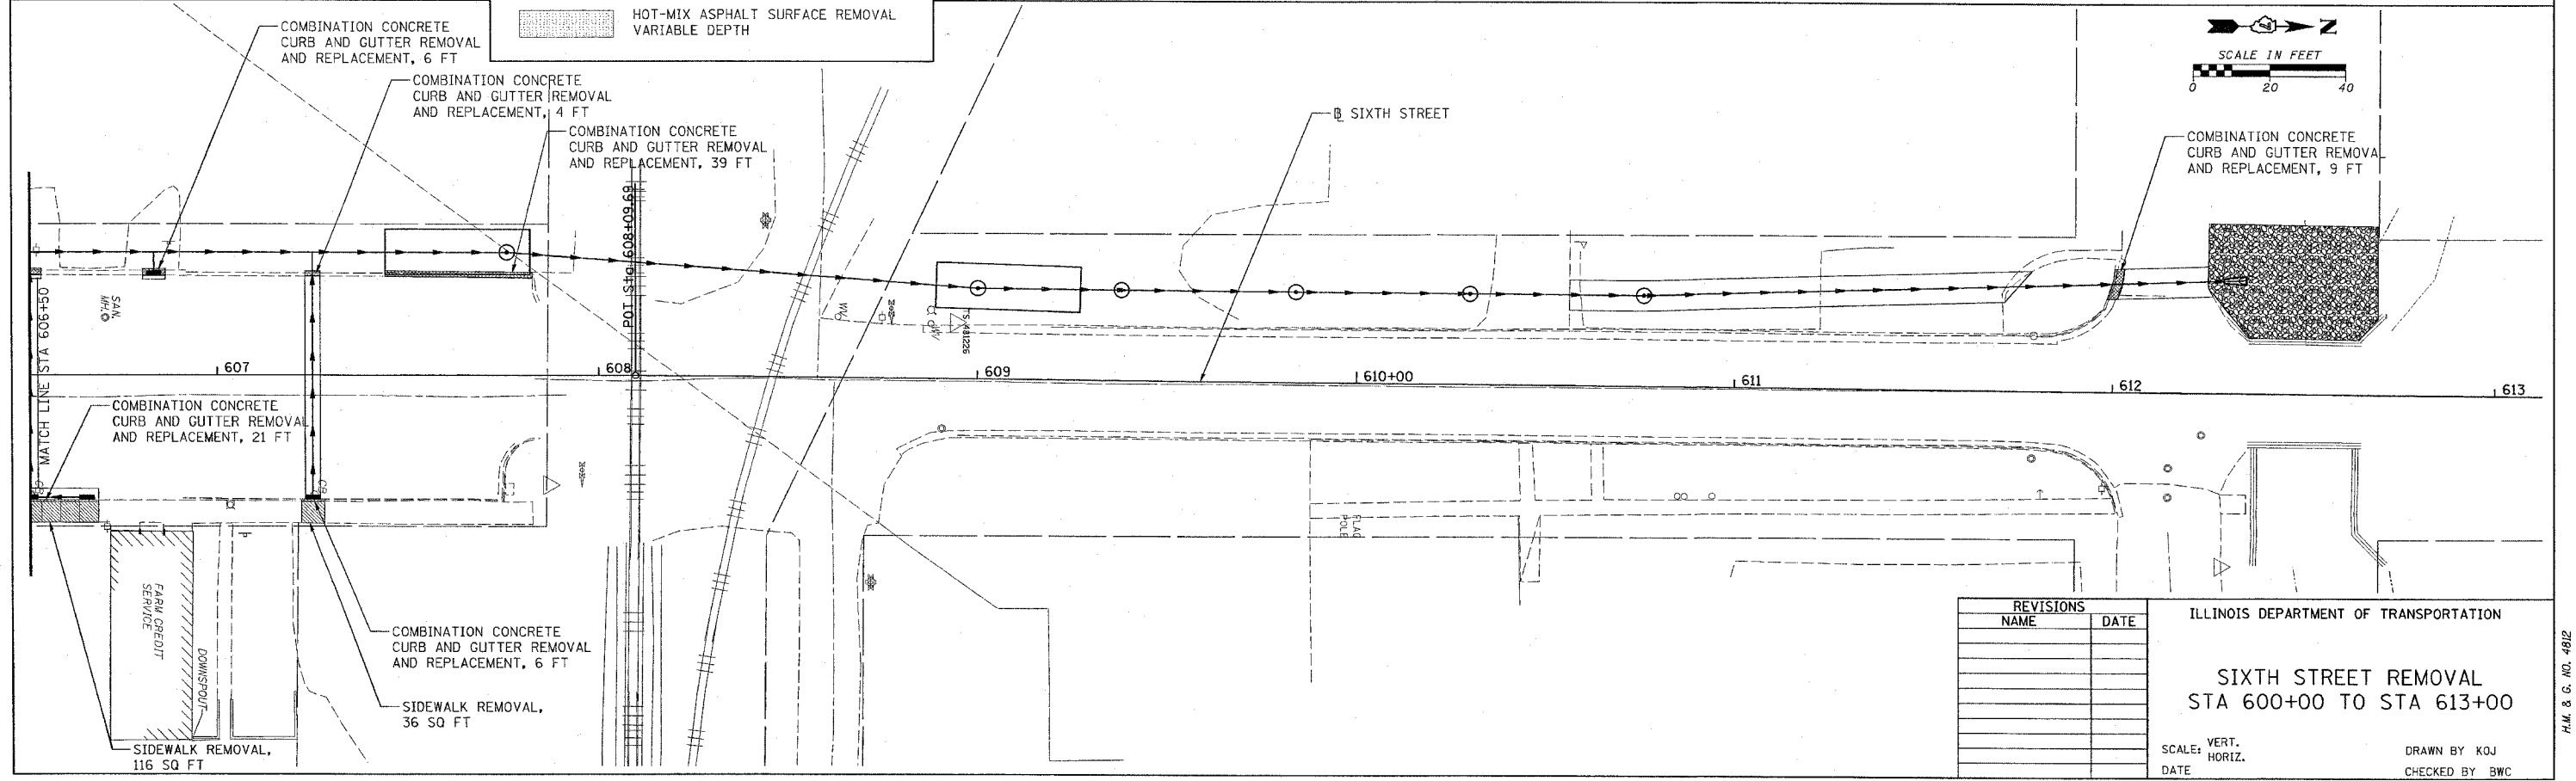

| REVISIONS |      |
|-----------|------|
| NAME      | DATE |
|           |      |
|           |      |
ILLINOIS DEPARTMENT OF TRANSPORTATION

**SIXTH STREET REMOVAL**  
STA 600+00 TO STA 613+00

SCALE: VERT. \_\_\_\_\_  
HORIZ. \_\_\_\_\_

DATE \_\_\_\_\_

DRAWN BY KOJ  
CHECKED BY BWC

CADD FILE: /4812/Removal\_Sixth\_01.dgn  
PLOTTED: 01/23/2007

H.M. & G. NO. 4812