
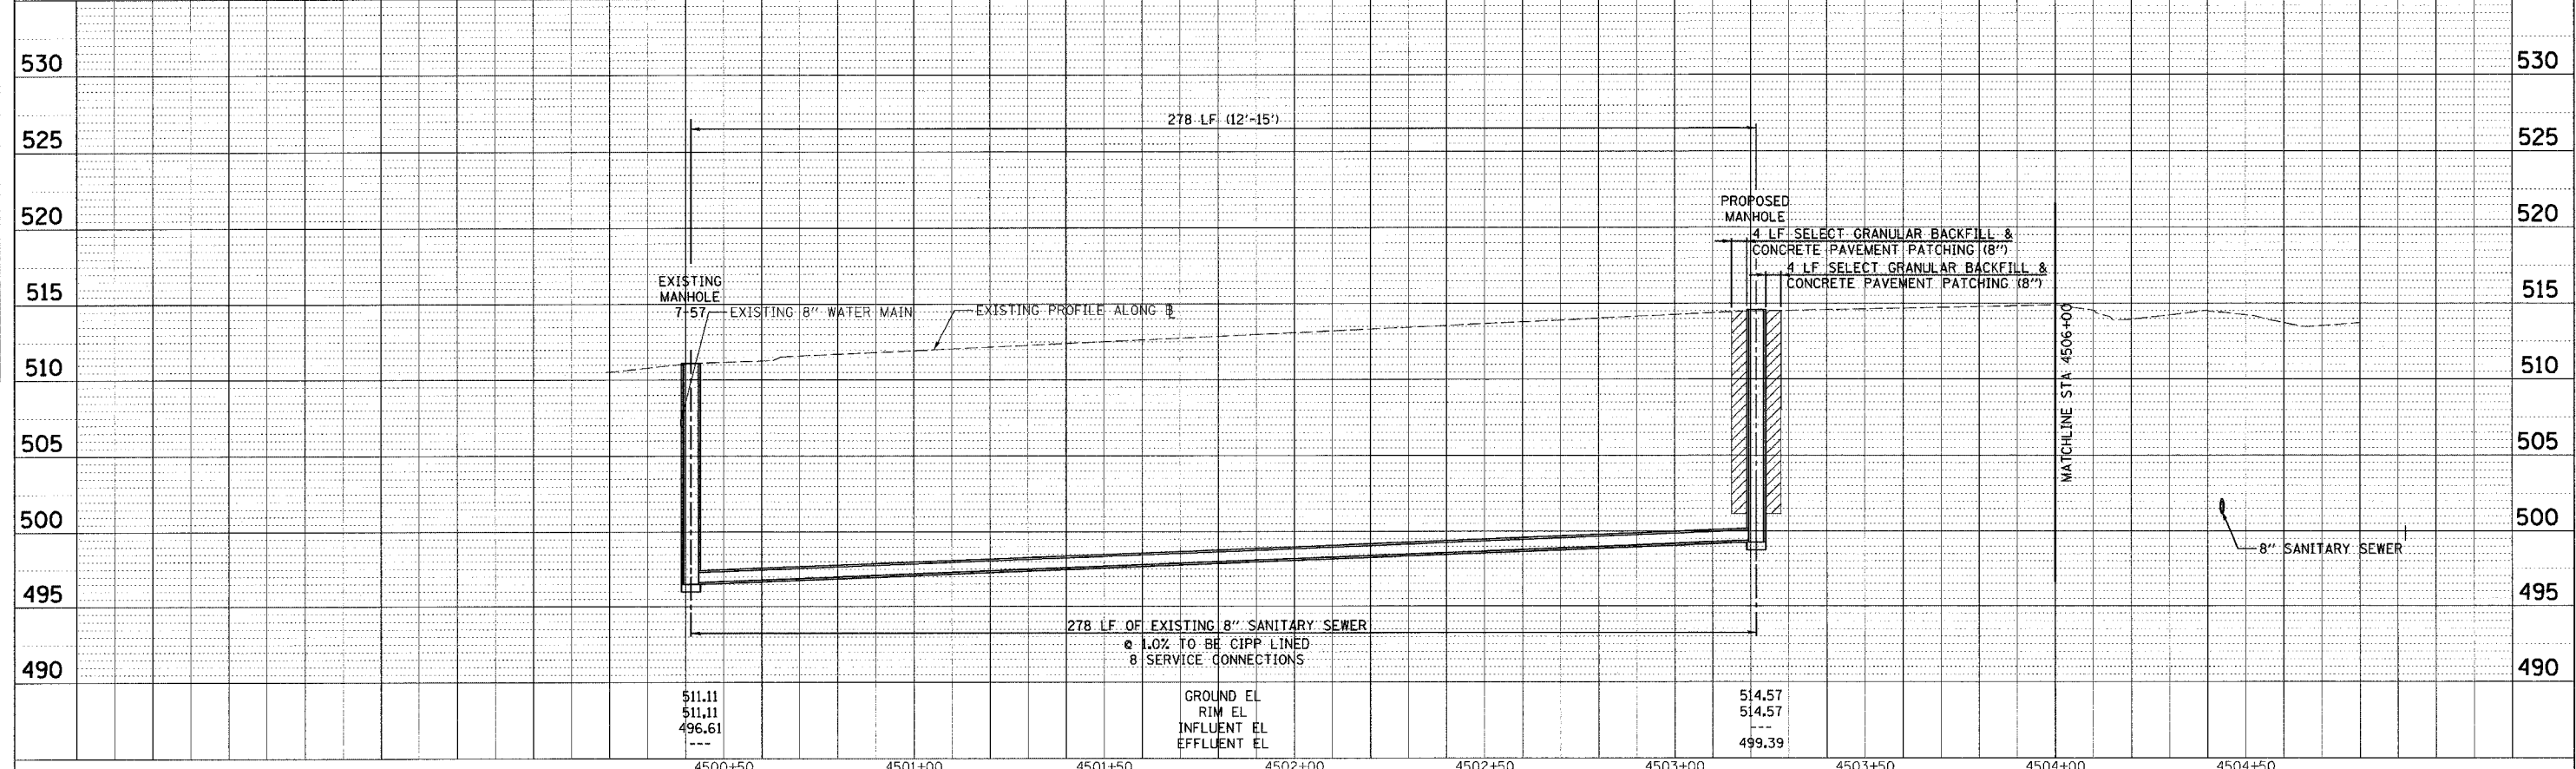
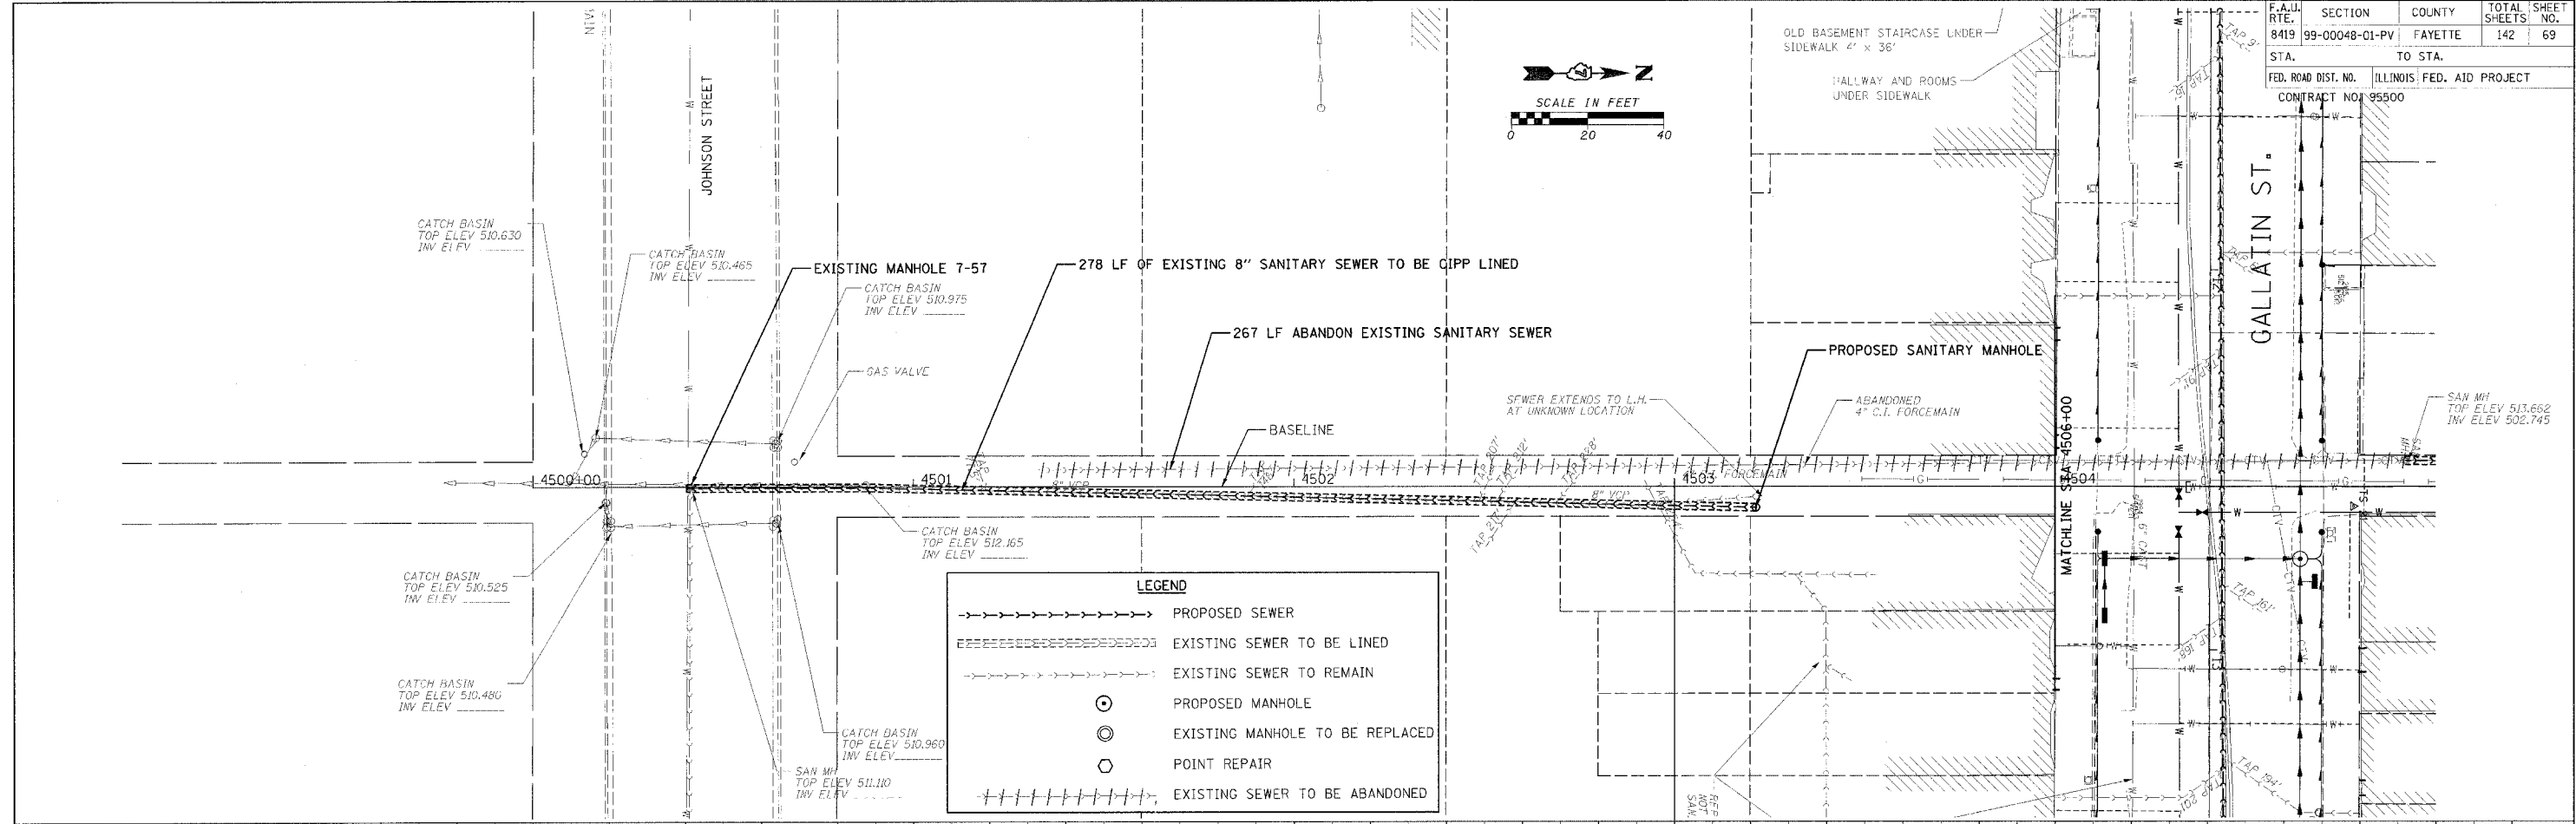


F.A.U. RTE.	SECTION	COUNTY	TOTAL SHEETS	SHEET NO.
8419	99-00048-01-PV	FAYETTE	142	69
STA.	TO STA.		ILLINOIS FED. AID PROJECT	
			CONTRACT NO. 95500	

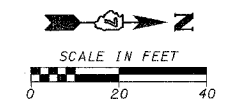

DATE	BY	DATE
PLAN	DATE	BY

DATE	BY	DATE
PROFILE	DATE	BY

CADD FILE: /4812/cons_Alley4-5.dwg
 PLOTTED: 01/23/2007