

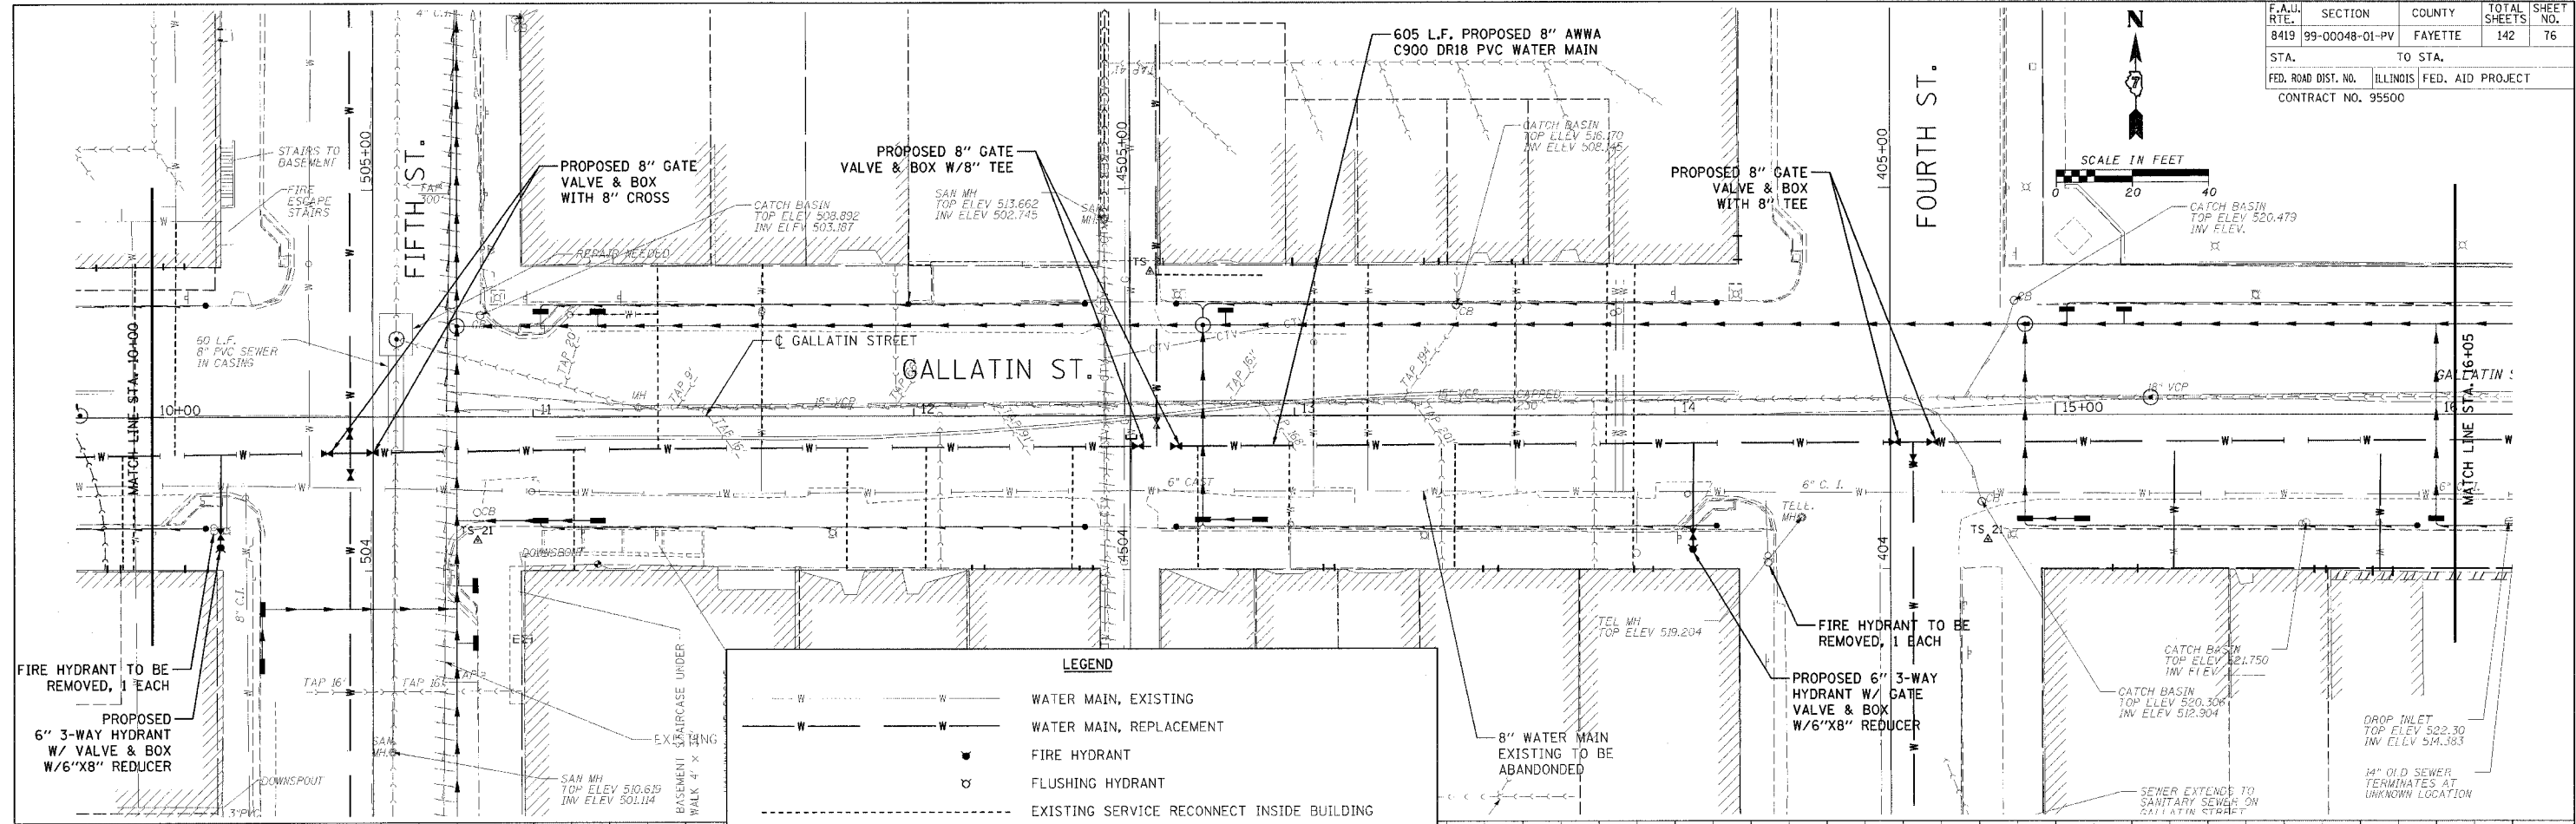


F.A.U. RTE.	SECTION	COUNTY	TOTAL SHEETS	SHEET NO.
8419	99-00048-01-PV	FAYETTE	142	76
STA. TO STA.		ILLINOIS FED. AID PROJECT		
CONTRACT NO. 95500				

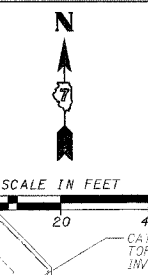

— W —	WATER MAIN, EXISTING
- - - W - - -	WATER MAIN, REPLACEMENT
⊕	FIRE HYDRANT
⊕	FLUSHING HYDRANT
- - - - -	EXISTING SERVICE RECONNECT INSIDE BUILDING
- - - - -	REESTABLISH SERVICE FROM MAIN TO INSIDE BUILDING
- - - - -	EXISTING SERVICE RECONNECT AT NEW MAIN ONLY

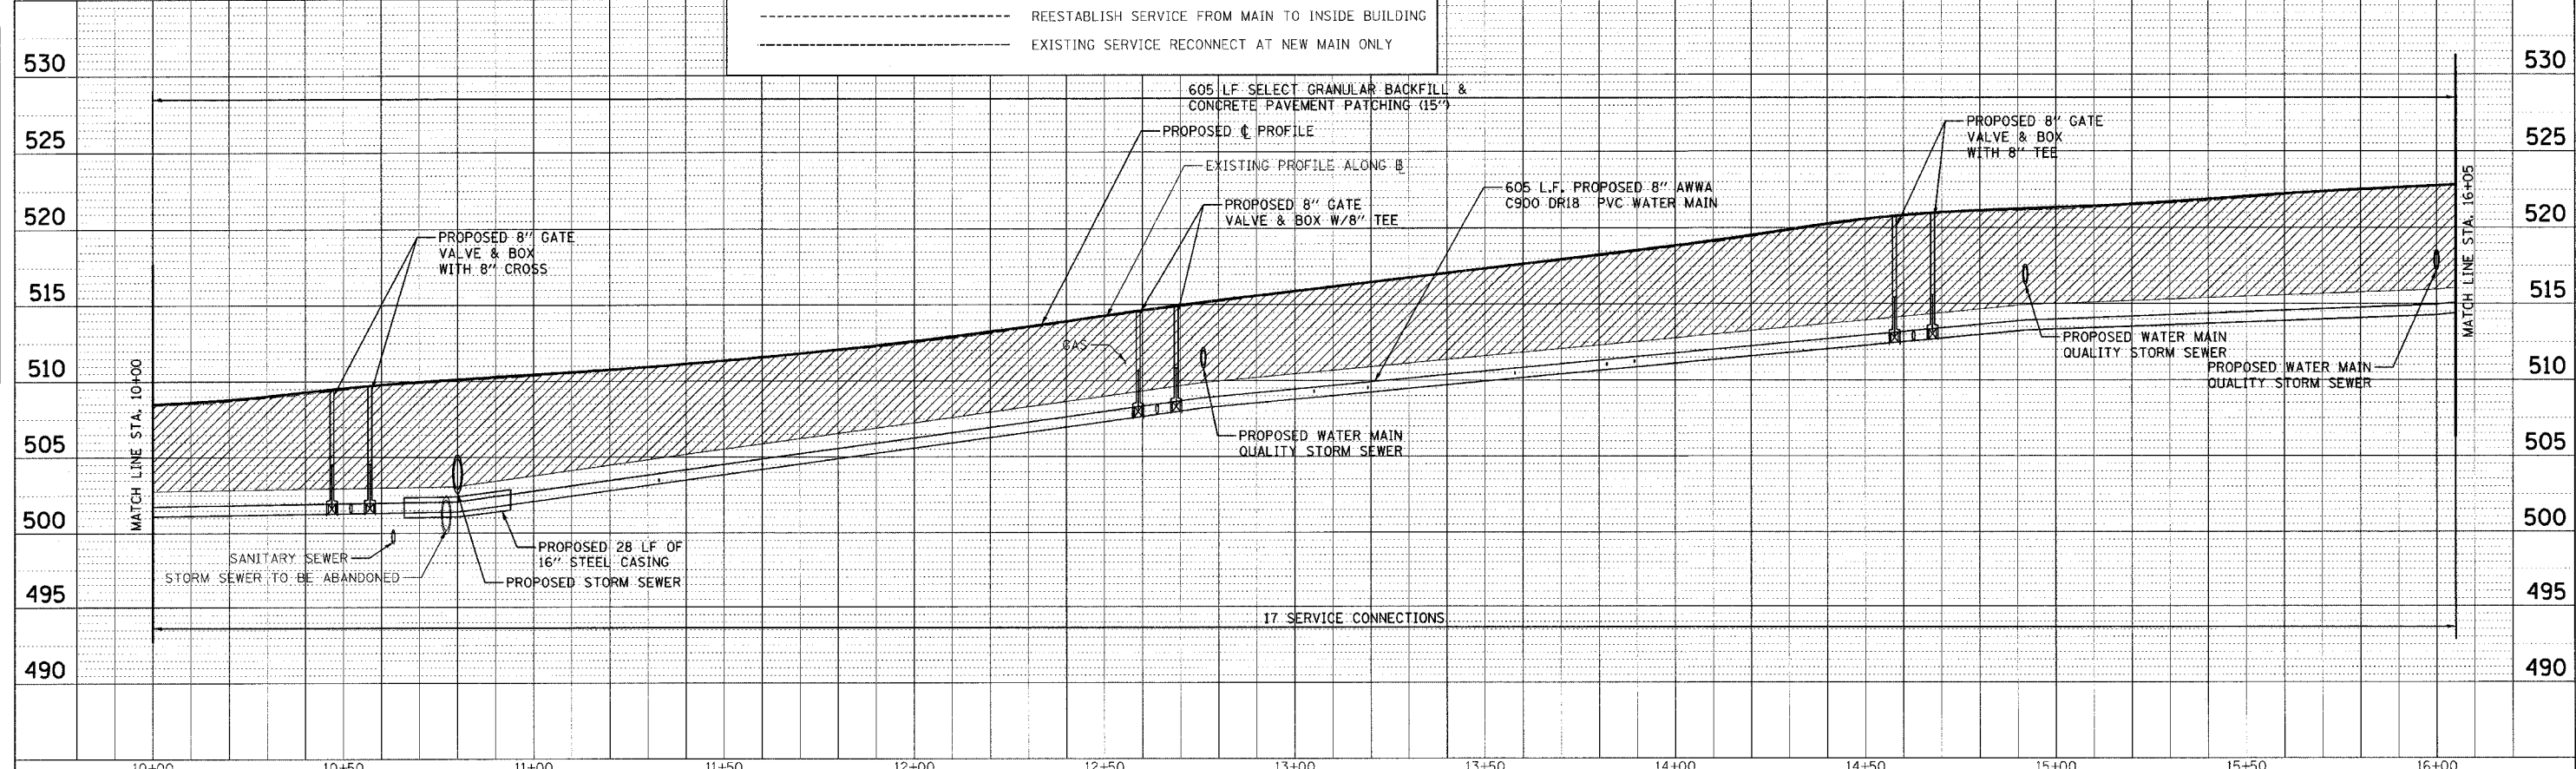

DATE	BY	REVISION

DATE	BY	REVISION

CADD FILE: /4812/W_Gallatin_03.dgn
 PLOTTED: 01/23/2007