


ORIGINAL SURVEY	BY	DATE
NO. _____	_____	_____

FINAL SURVEY	BY	DATE
NO. _____	_____	_____

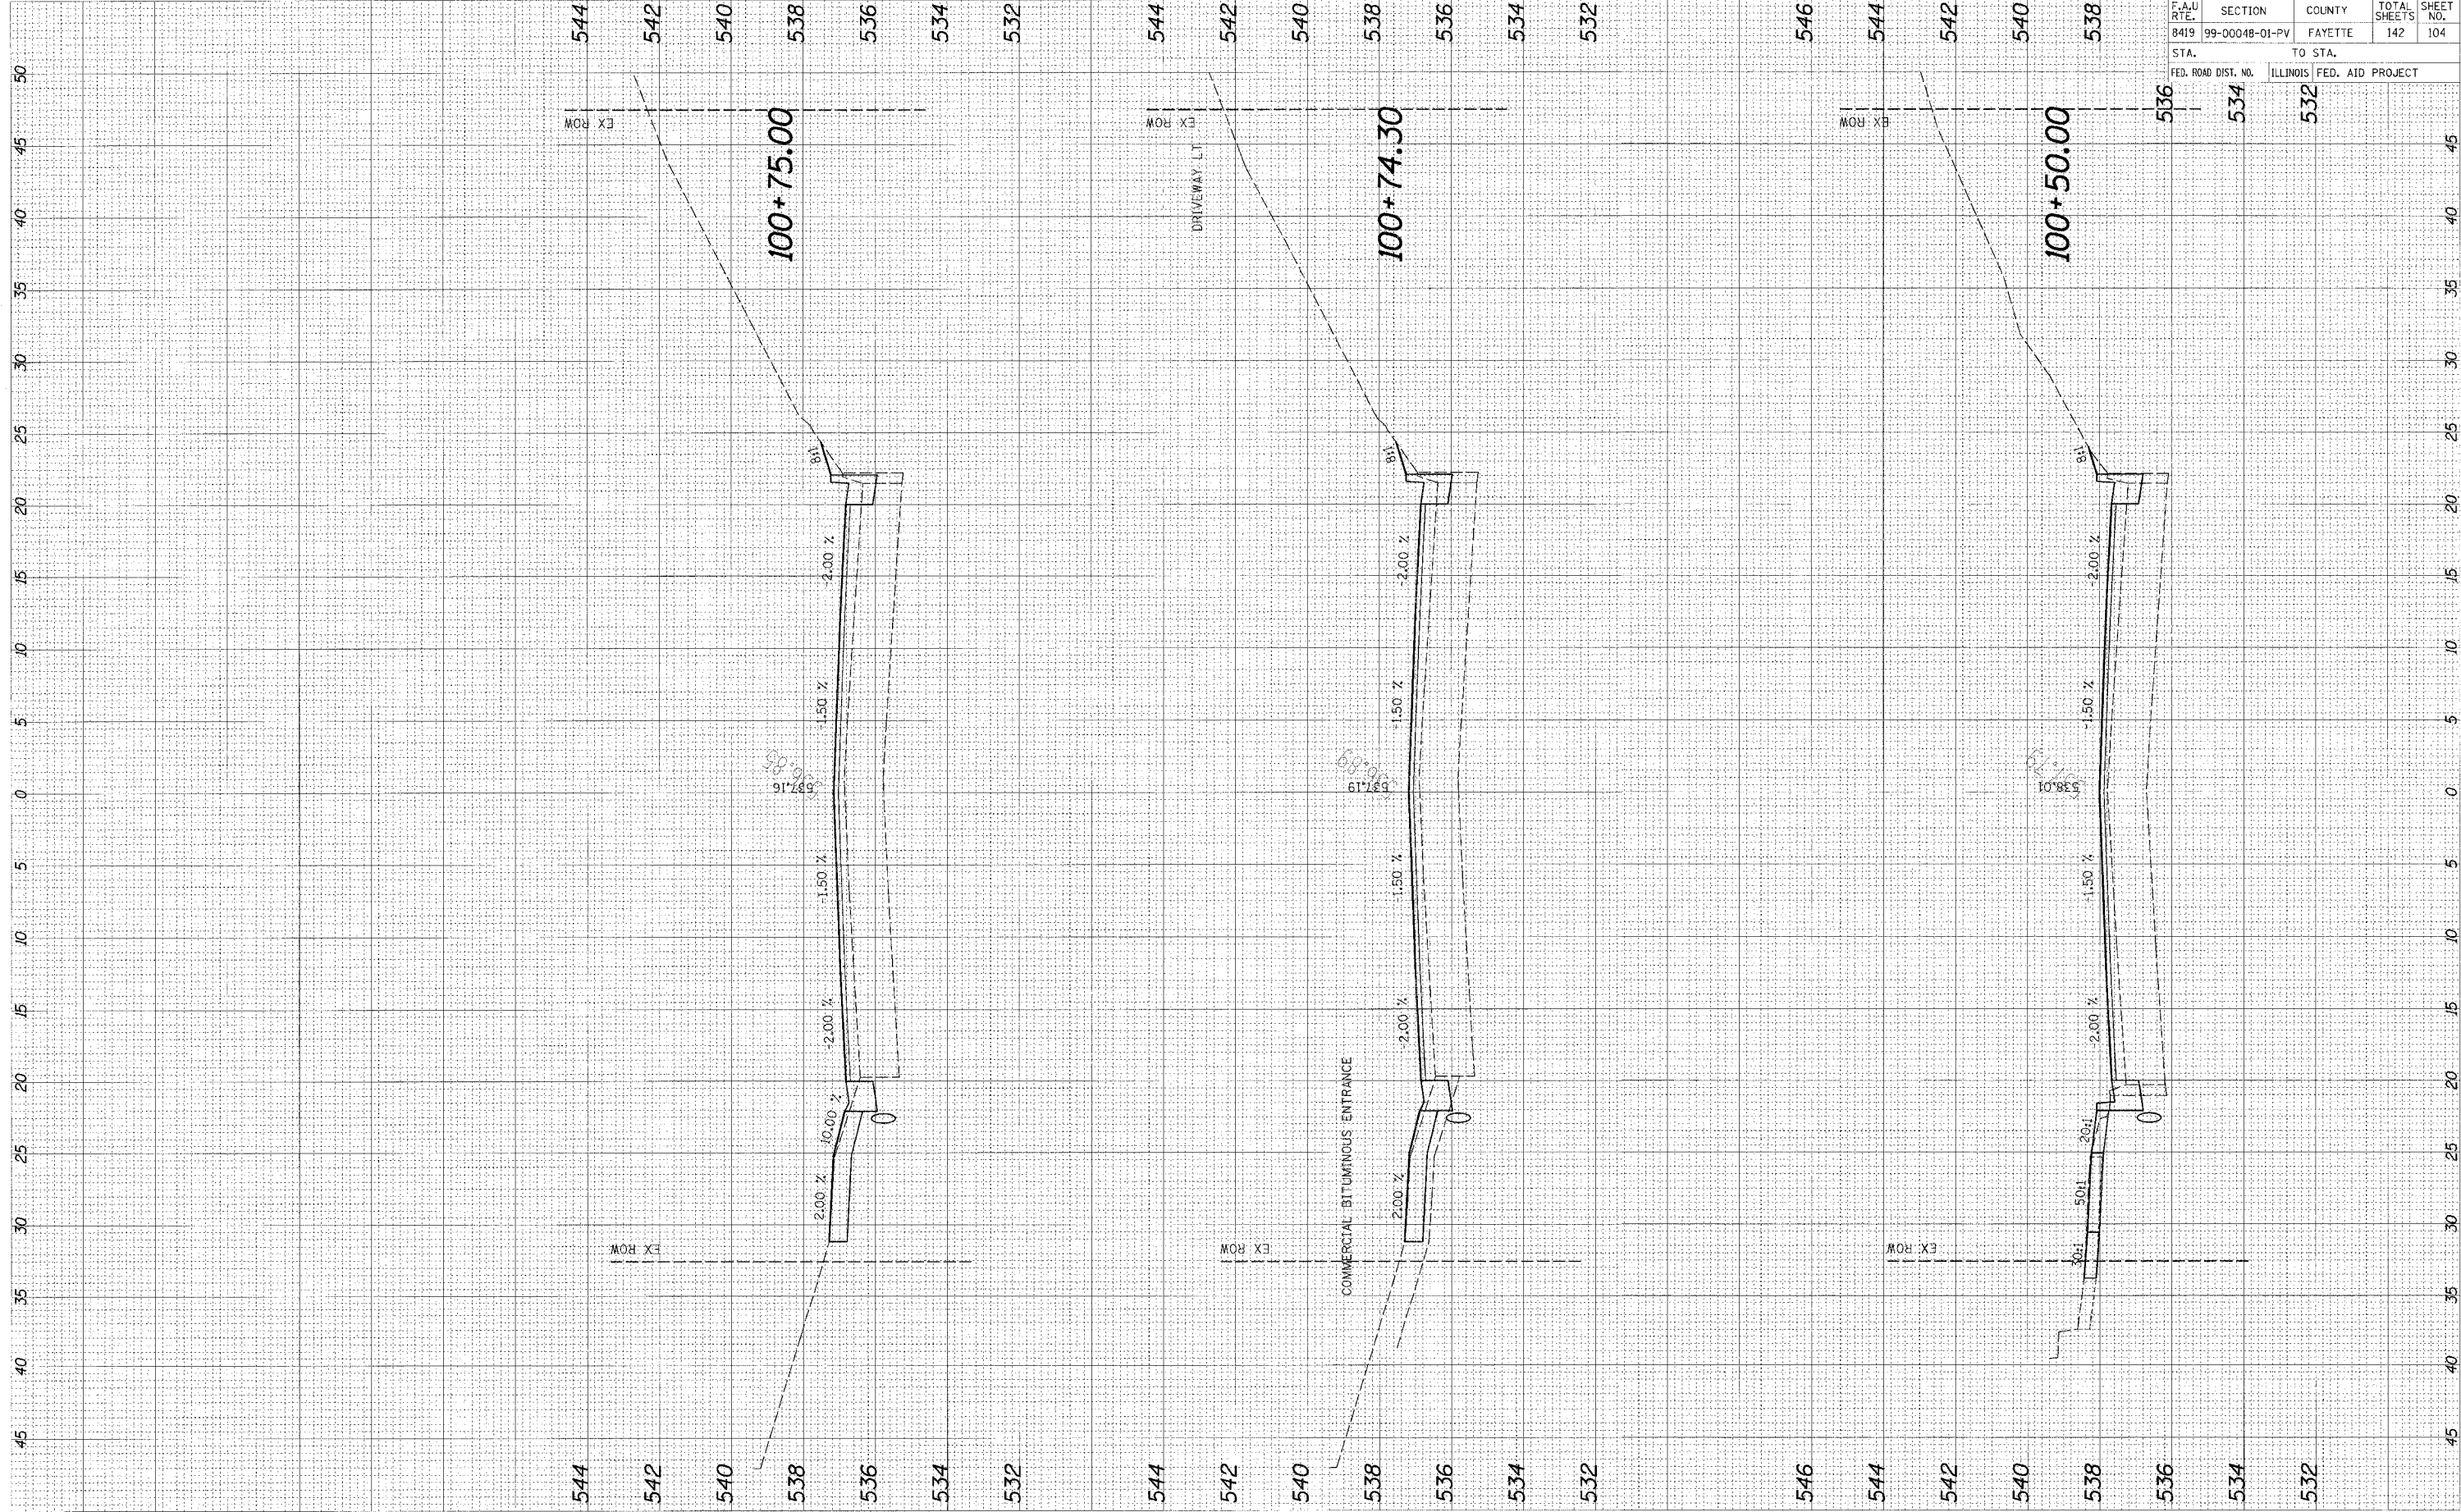

95500		F.A.U. RTE.	SECTION	COUNTY	TOTAL SHEETS	SHEET NO.
		8419	99-00048-01-PV	FAYETTE	142	104
STA.				TO STA.		
FED. ROAD DIST. NO.				ILLINOIS FED. AID PROJECT		
534				532		