


CADD FILE: 14812.rvt.000.dwg  
 PLOTTED: 01/23/2007

ORIGINAL SURVEY	DATE
NO. _____	_____
DATE _____	_____
BY _____	_____
DATE _____	_____
BY _____	_____
DATE _____	_____
BY _____	_____
DATE _____	_____

FINAL SURVEY	DATE
NO. _____	_____
DATE _____	_____
BY _____	_____
DATE _____	_____
BY _____	_____
DATE _____	_____
BY _____	_____
DATE _____	_____

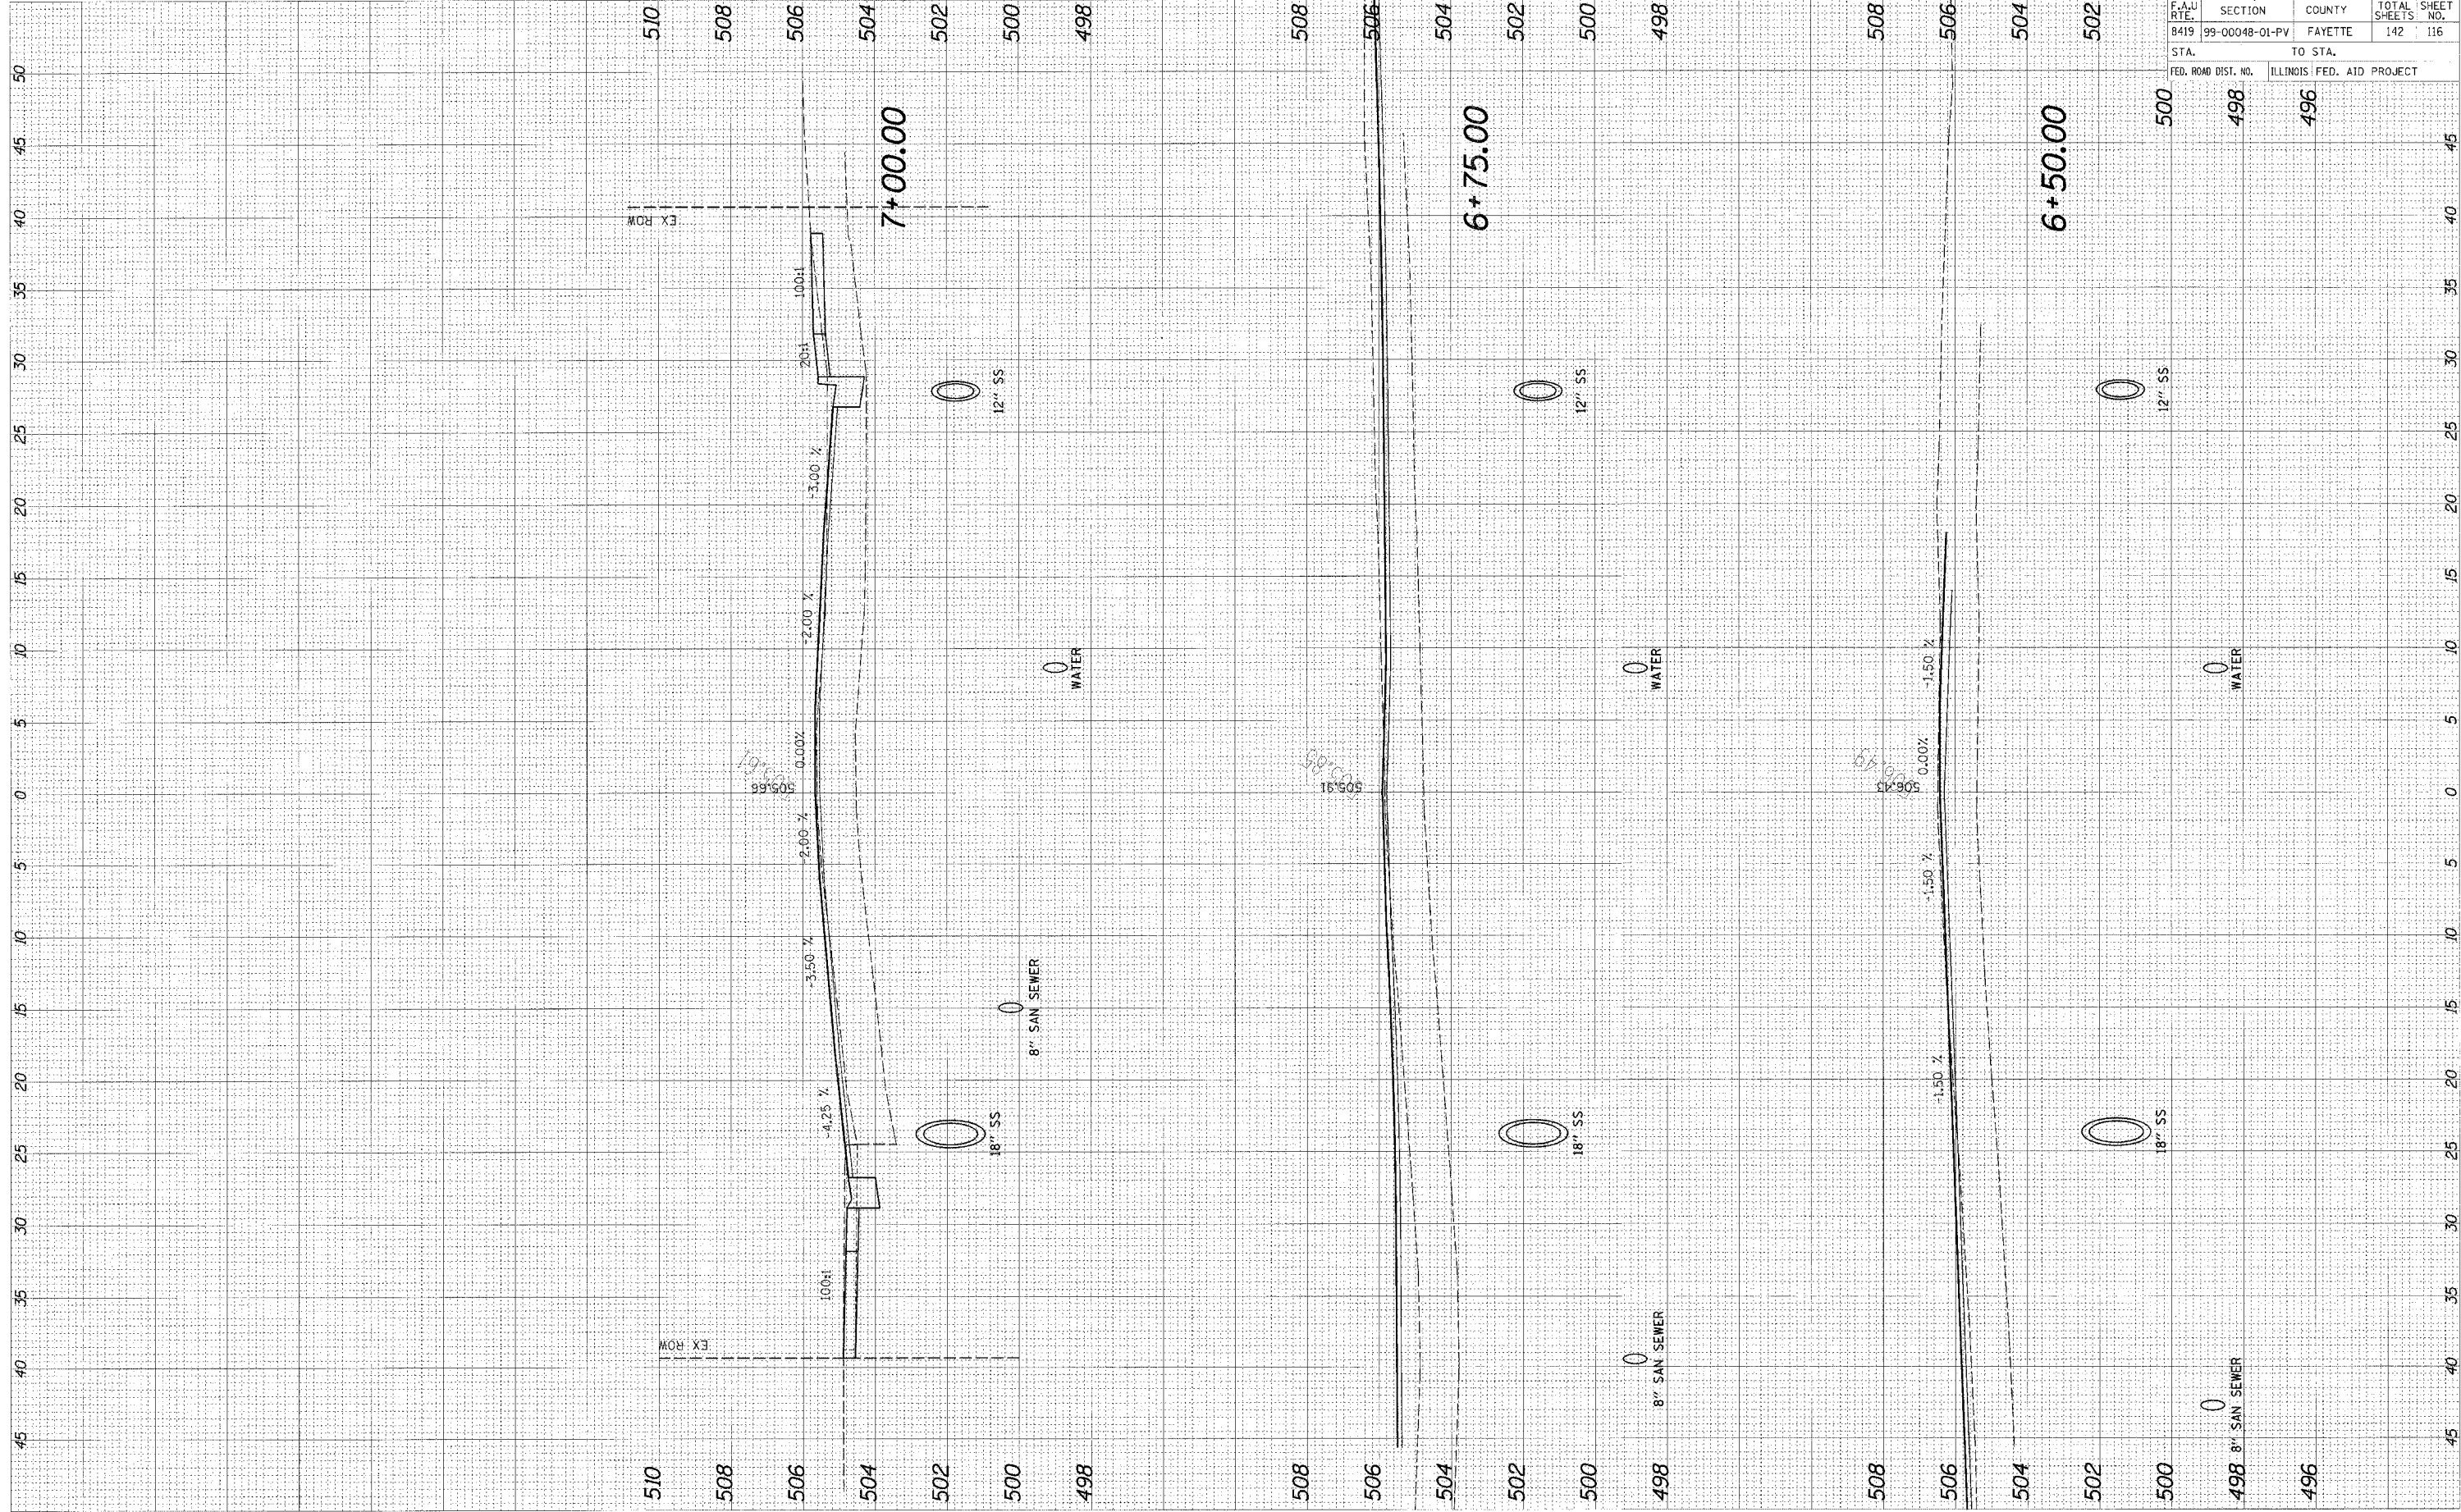

95600

F.A.U. RTE.	SECTION	COUNTY	TOTAL SHEETS	SHEET NO.
B419	99-00048-01-PV	FAYETTE	142	116
STA.		TO STA.		
FED. ROAD DIST. NO.		ILLINOIS FED. AID PROJECT		