


CADD FILE: /4812/ks-2007/ks-2007.dgn
 PLOTTED: 01/23/2007

ORIGINAL SURVEY	BY	DATE
NOTE BOOK		
EMPL. NO.		
AREAS CHECKED		

FINAL SURVEY	BY	DATE
NOTE BOOK		
EMPL. NO.		
AREAS CHECKED		

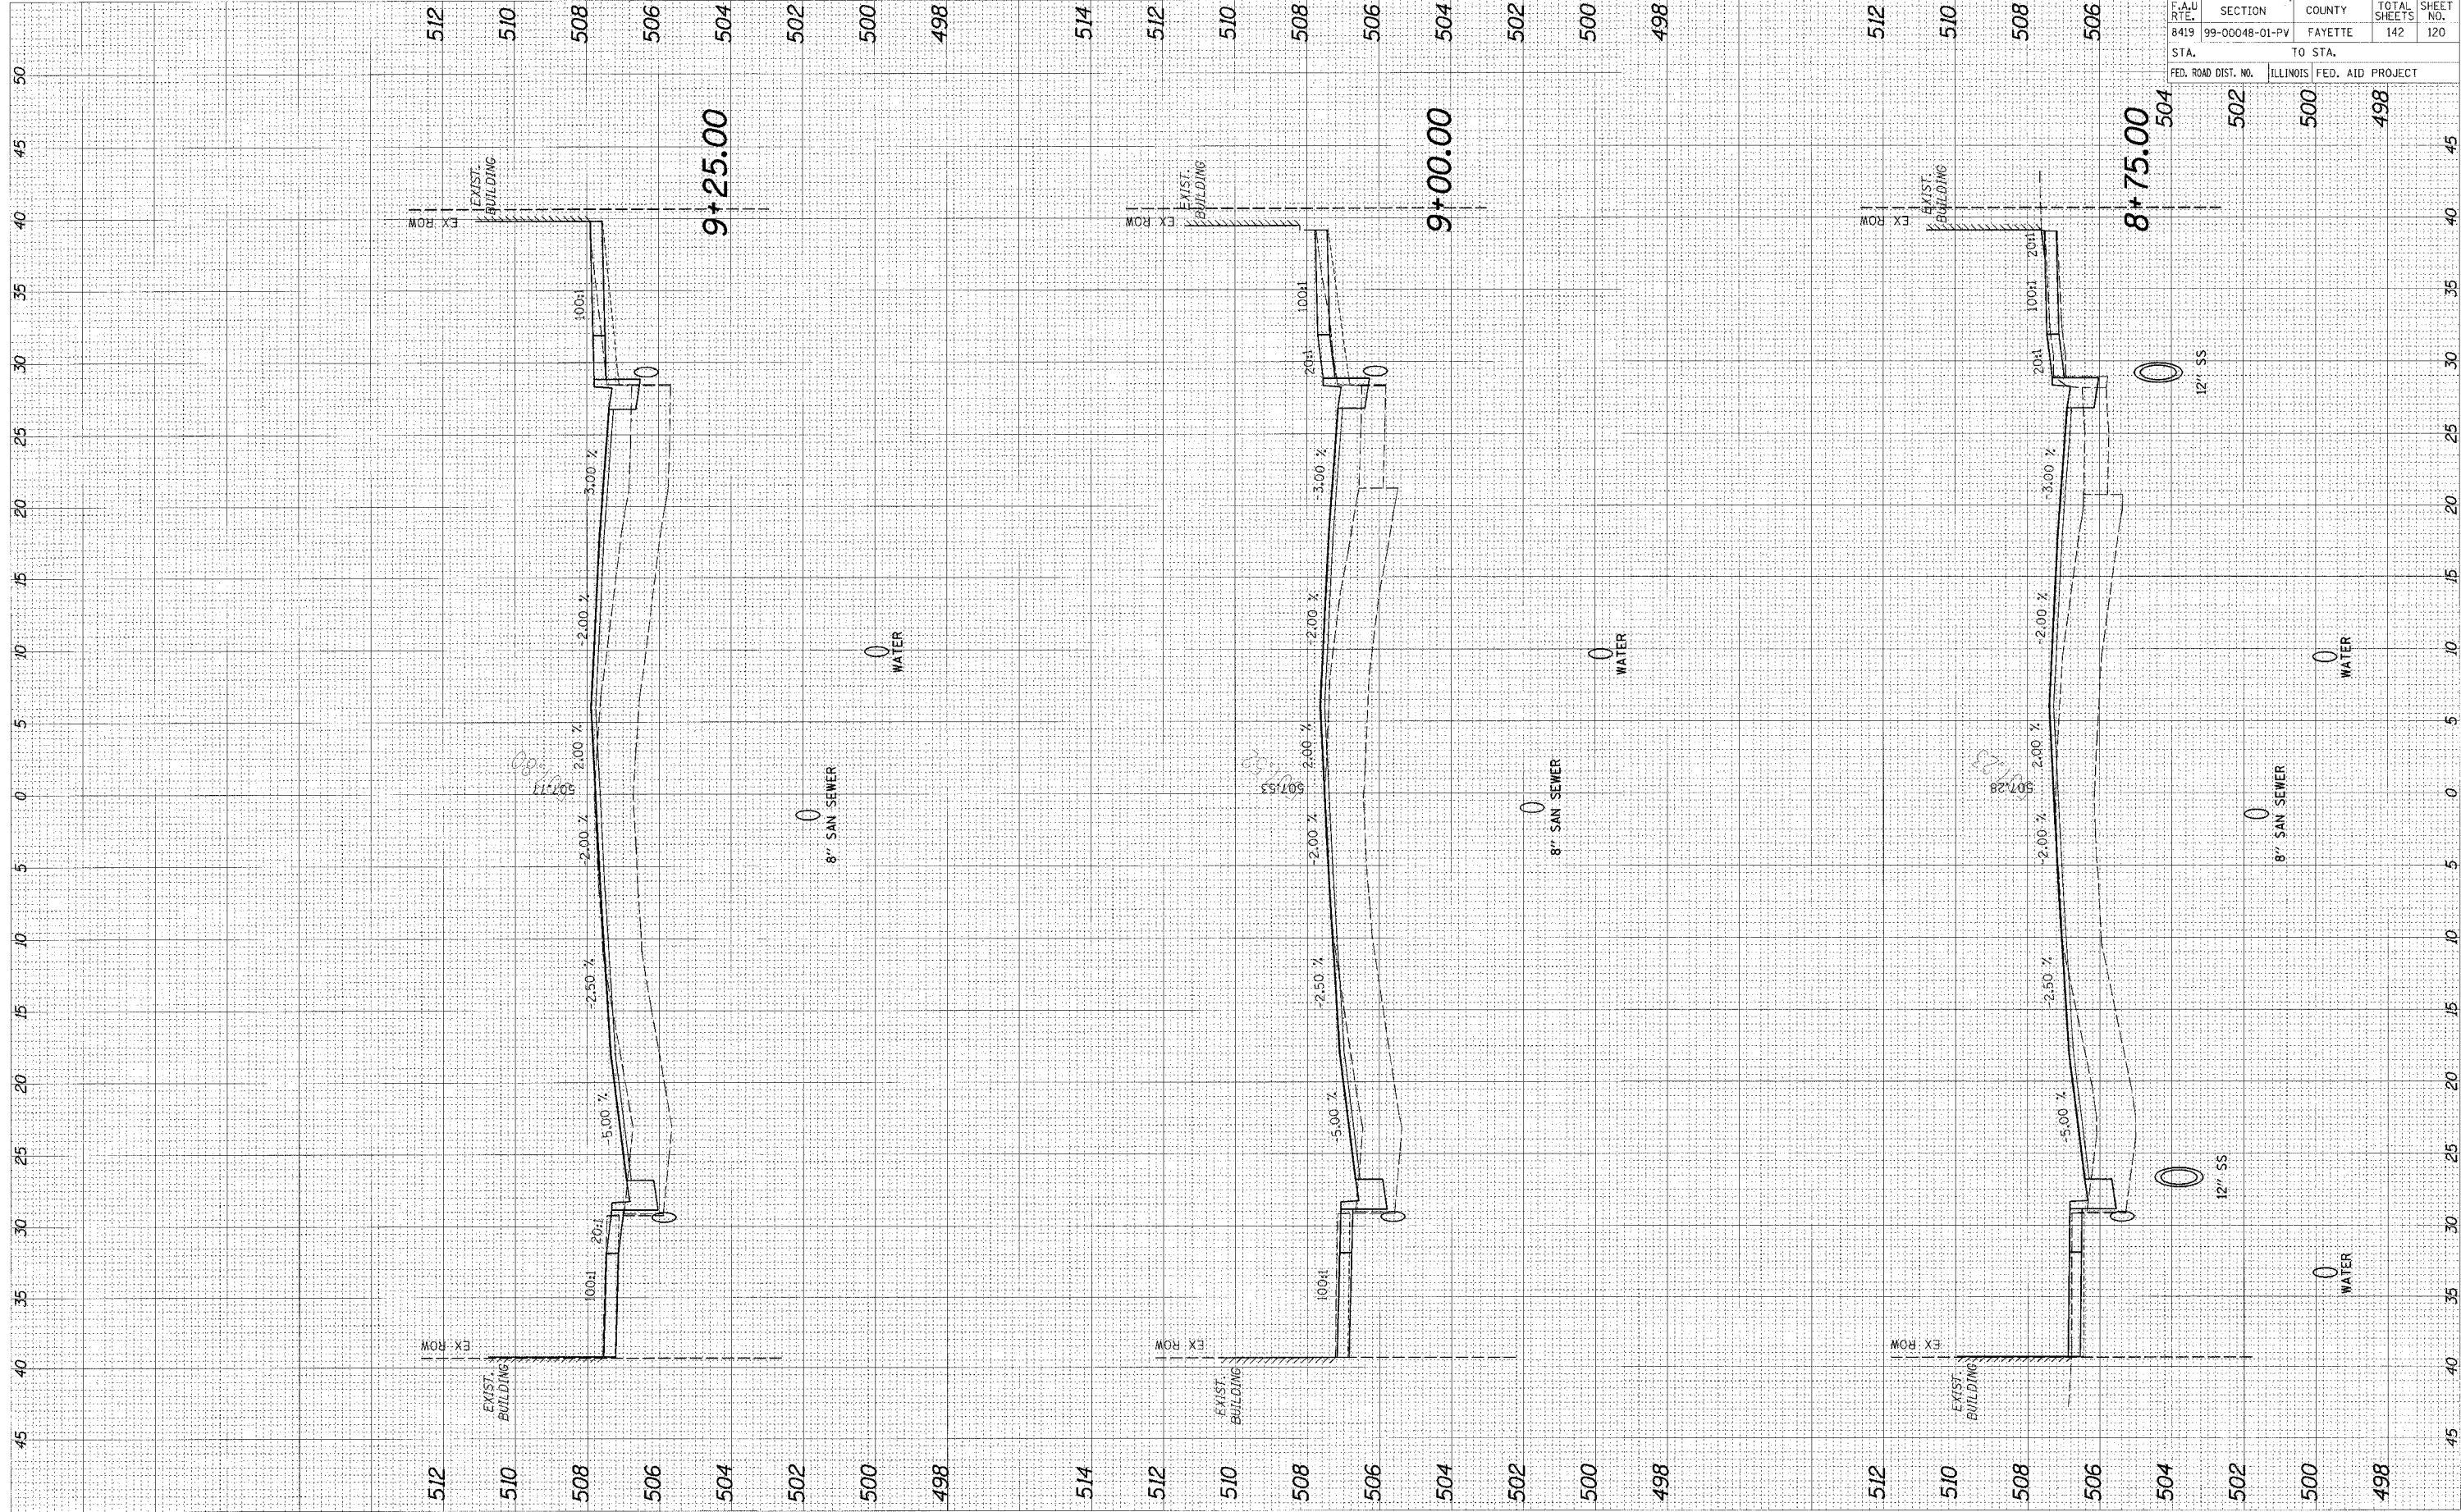

F.A.U. RT.:	SECTION	COUNTY	TOTAL SHEETS	SHEET NO.
8419	99-00048-01-PV	FAYETTE	142	120
STA.	TO STA.			
FED. ROAD DIST. NO.	ILLINOIS	FED. AID PROJECT		
			502	500
			498	

95500