


CADD FILE: 14812 As_Goldrnf.dgn
 PLOTTED: 01/23/2007

ORIGINAL SURVEY	SURVEYED	DATE
10" = 1' BLOCK	PLOTTED	
AREA CHECKED	AREAS CHECKED	

FINAL SURVEY	SURVEYED	DATE
10" = 1' BLOCK	PLOTTED	
AREA CHECKED	AREAS CHECKED	

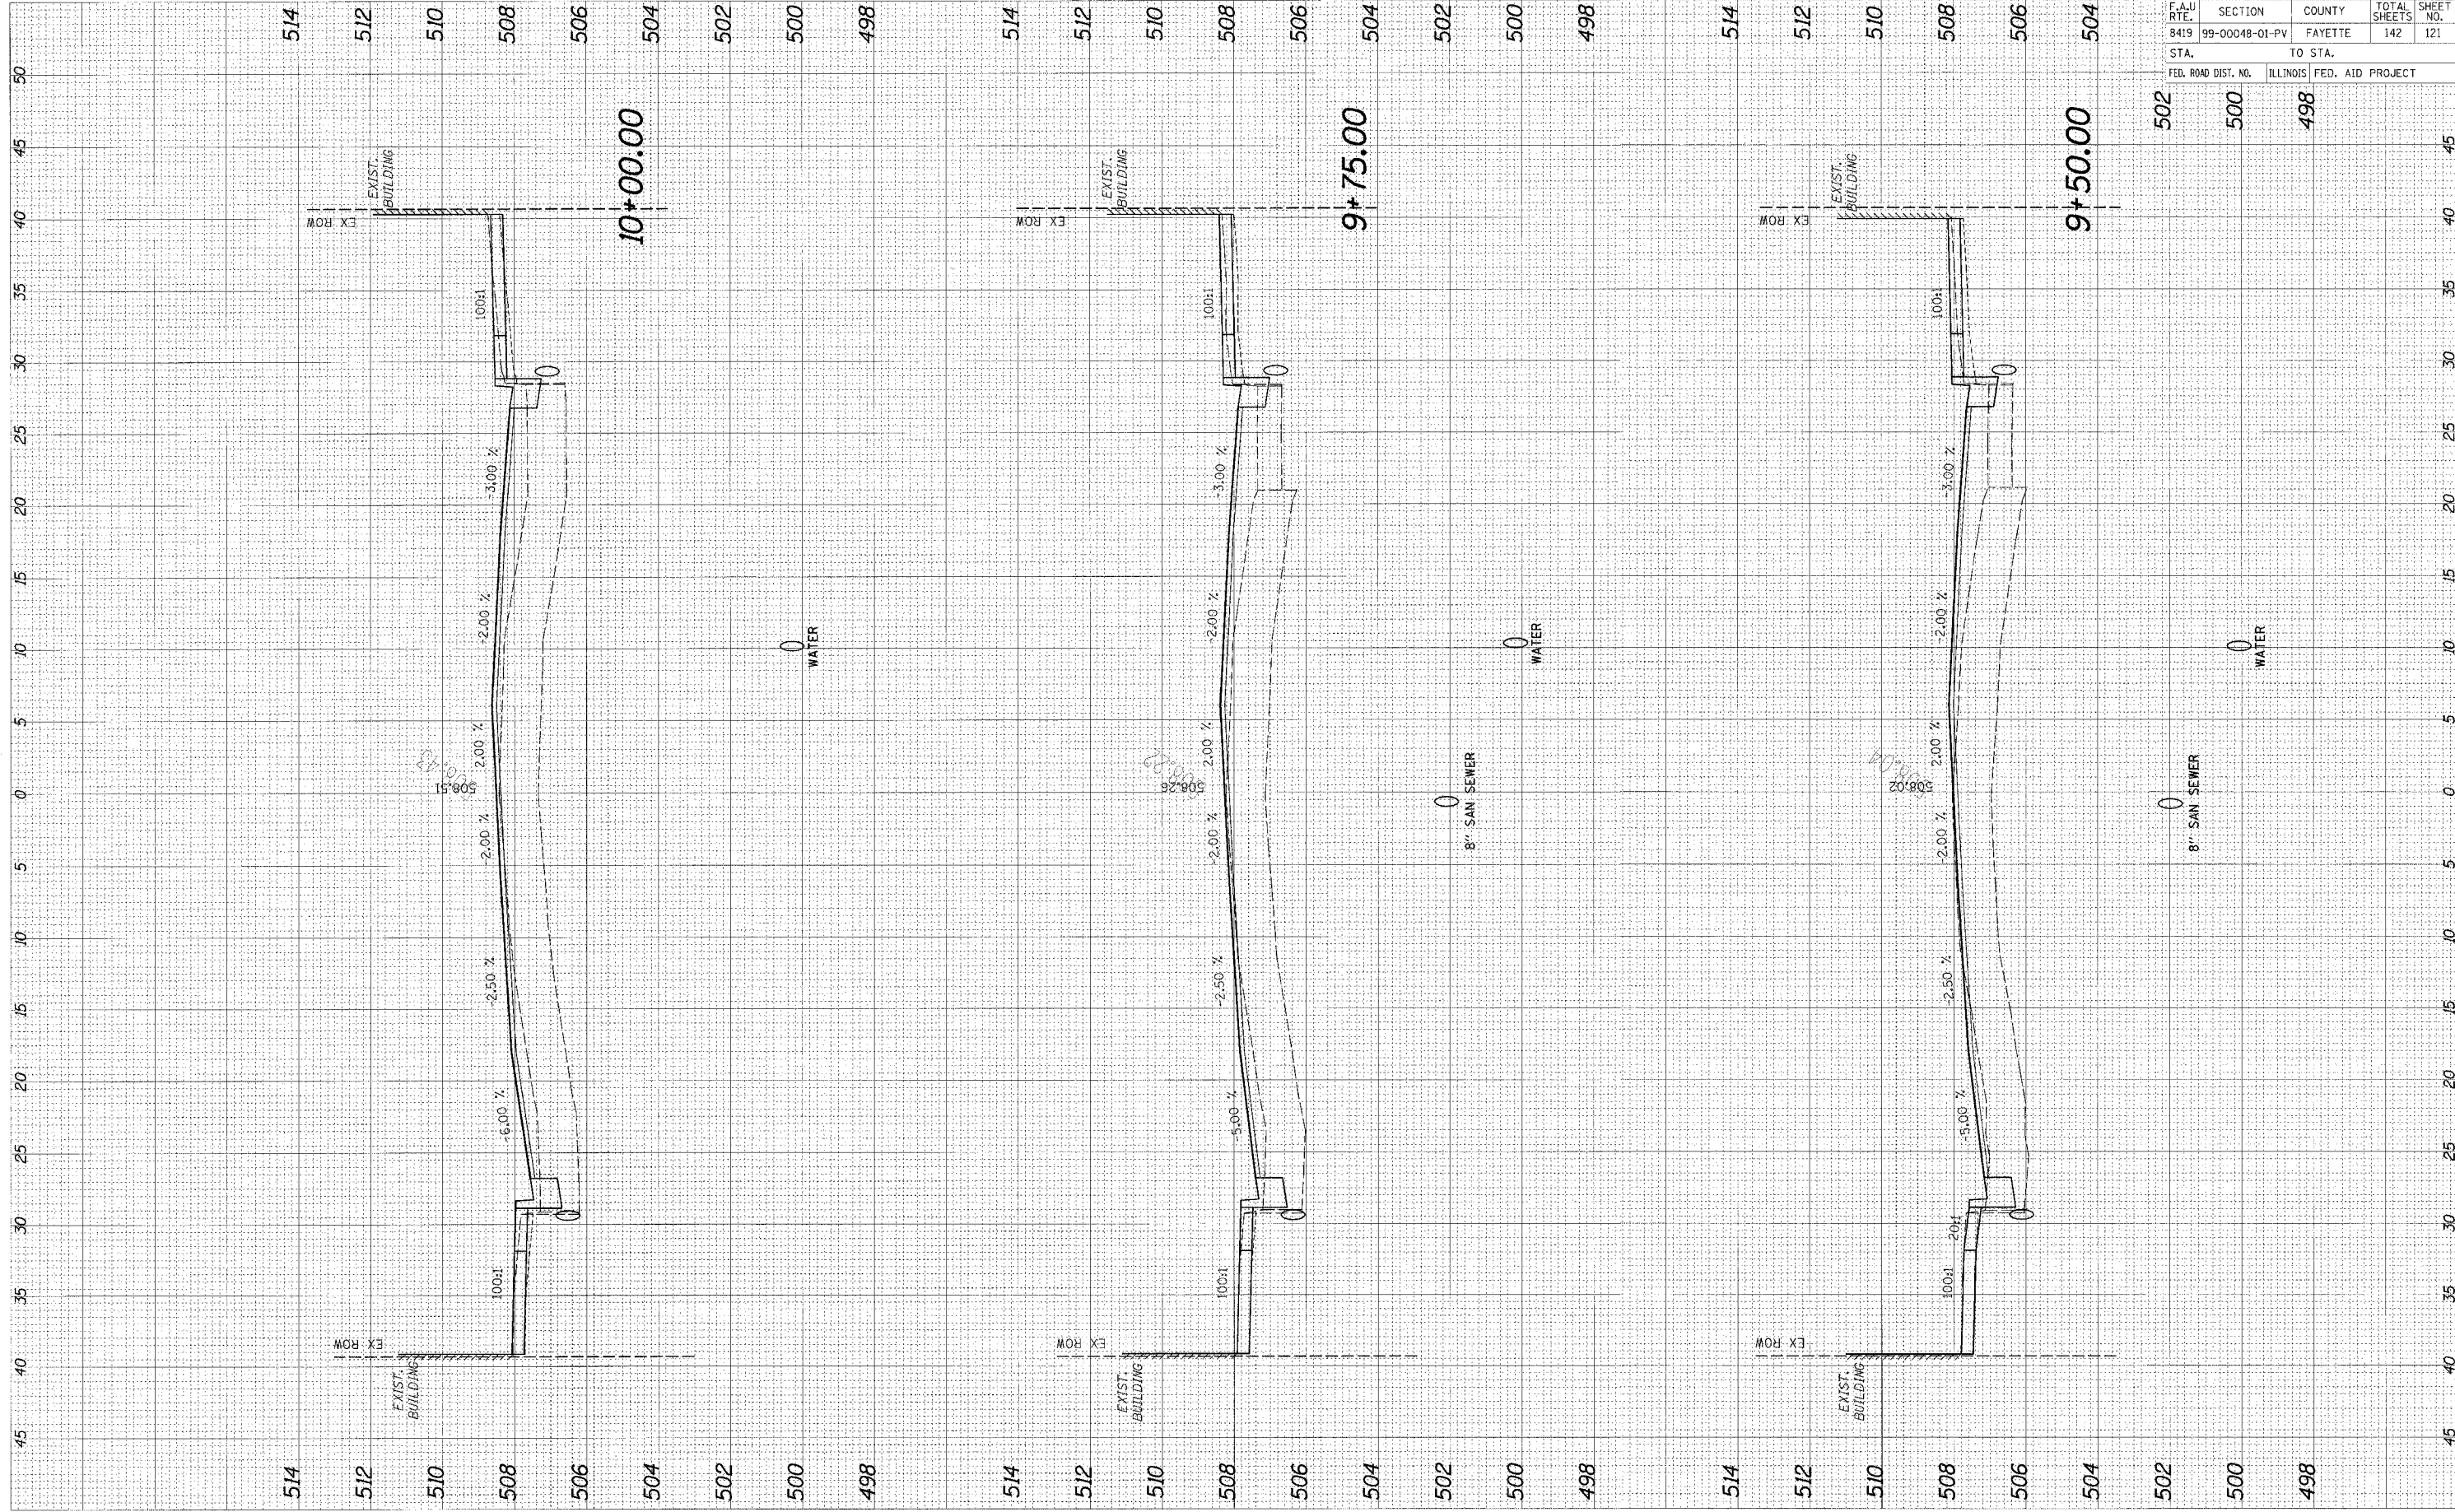

F.A.U. RTE.	SECTION	COUNTY	TOTAL SHEETS	SHEET NO.
8419	99-00048-01-PV	FAYETTE	142	121
STA.		TO STA.		
FED. ROAD DIST. NO.	ILLINOIS FED. AID PROJECT			

95500

502	500	498
-----	-----	-----