


CADD FILE: /4812/ks_60610hrf.dgn
 PLOTTED: 01/23/2007

ORIGINAL SURVEY	DATE
NOTED BOOK	
AREAS CHECKED	

FINAL SURVEY	DATE
NOTED BOOK	
AREAS CHECKED	

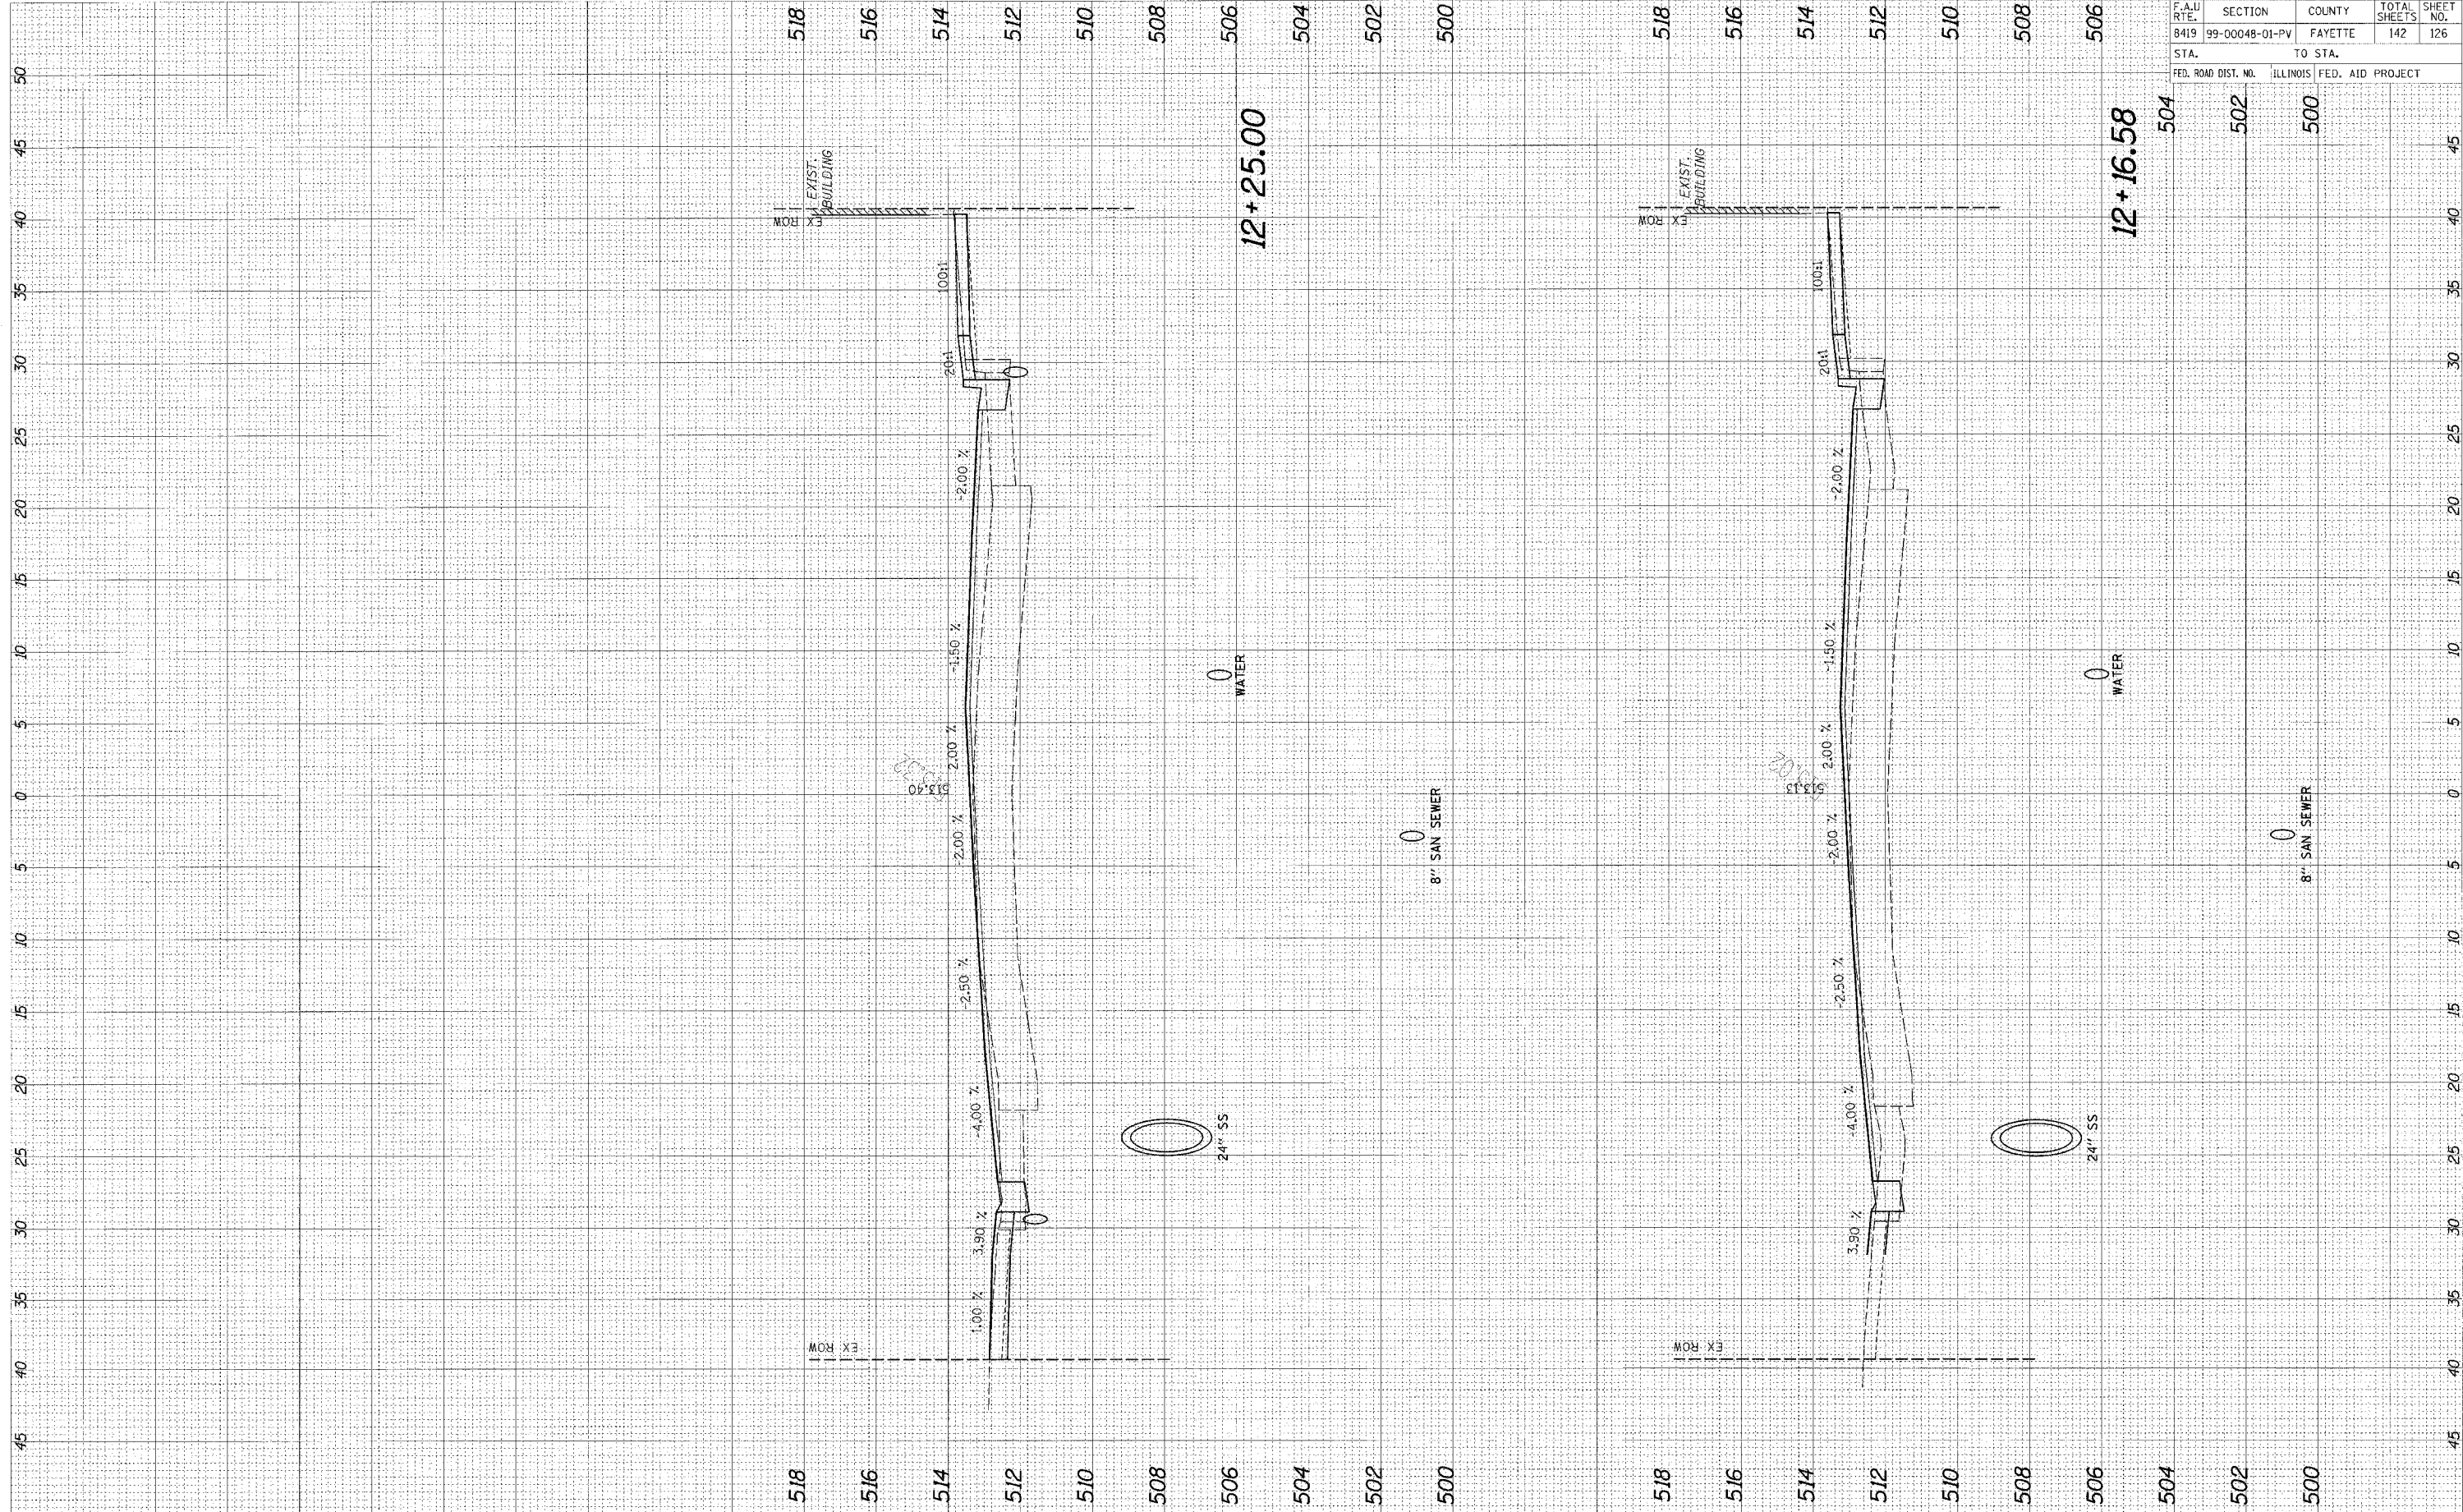

95500

F.A.U. RTE.	SECTION	COUNTY	TOTAL SHEETS	SHEET NO.
8419	99-00048-01-PV	FAYETTE	142	126
STA.		TO STA.		
FED. ROAD DIST. NO.		ILLINOIS	FED. AID PROJECT	
504		502	500	