


CADD FILE: /4812/ks-0401214r-dgn  
 PLOTTED: 01/23/2007

DESIGNED	DATE
CHECKED	BY
NOTED	
AREA	
AREA	
AREA	

DESIGNED	DATE
CHECKED	BY
NOTED	
AREA	
AREA	
AREA	

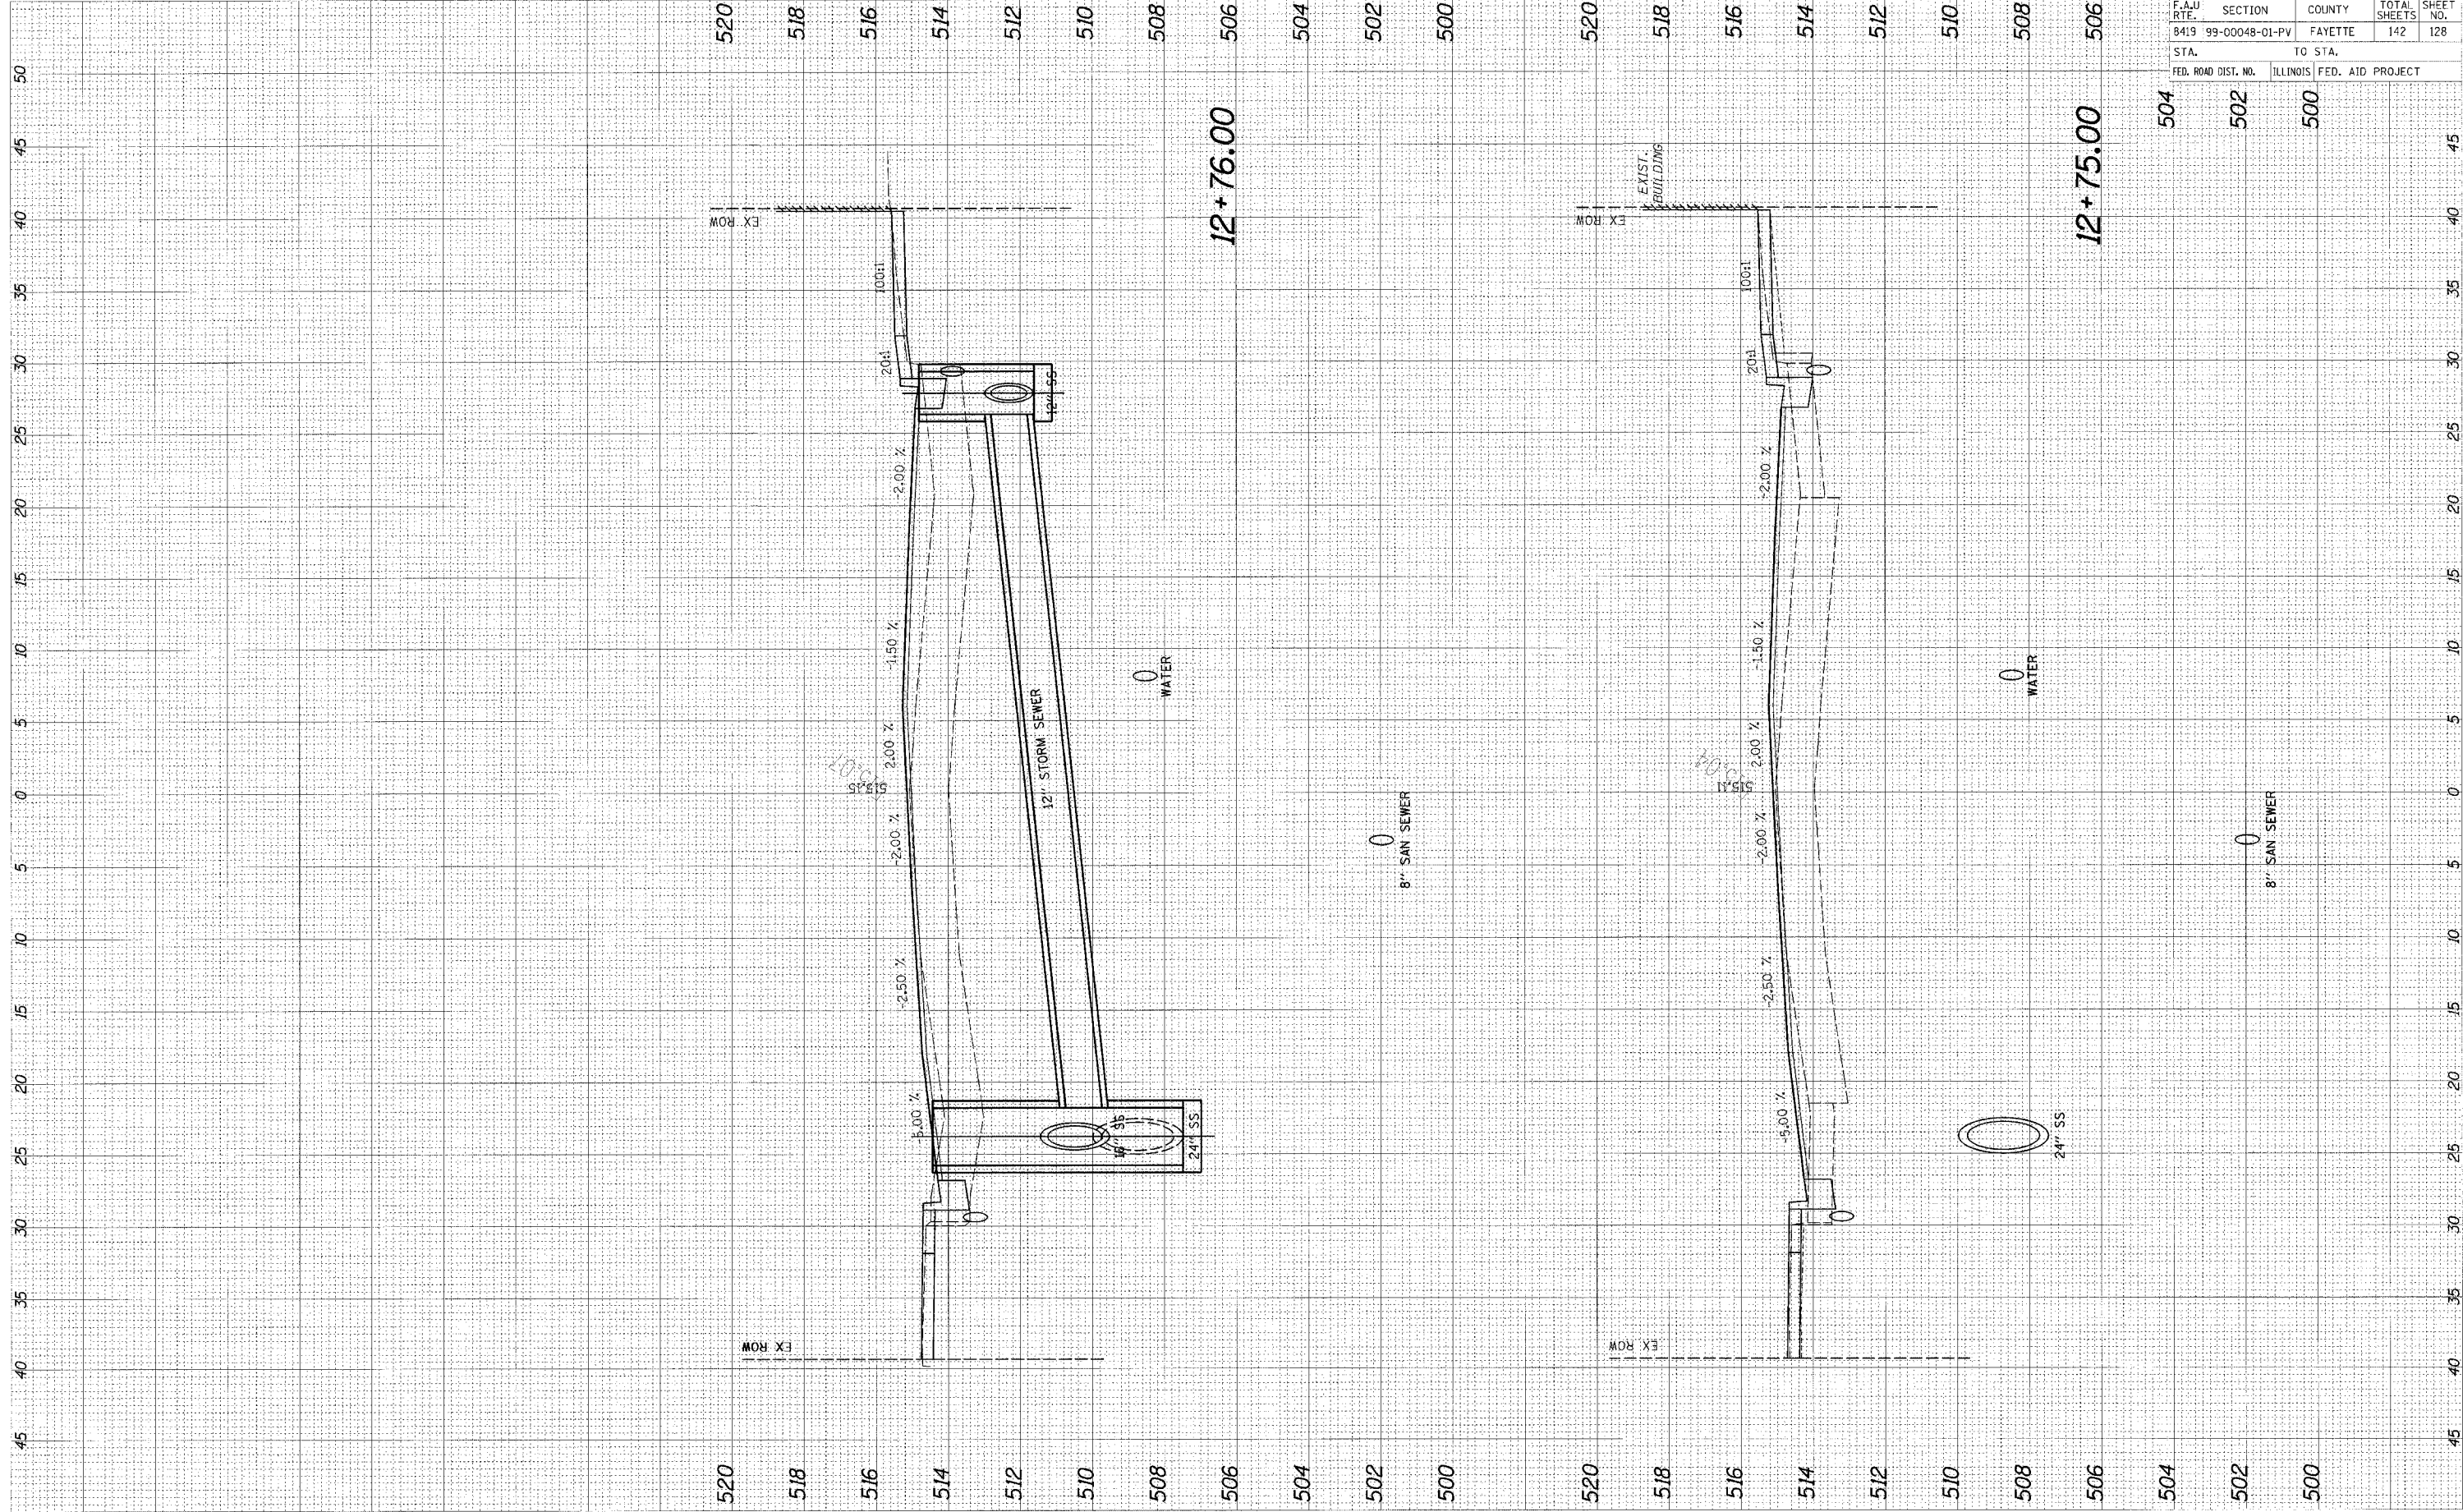

96500

F.A.U. RTE.	SECTION	COUNTY	TOTAL SHEETS	SHEET NO.
B419	99-00048-01-PV	FAYETTE	142	128
STA.		TO STA.		
FED. ROAD DIST. NO.		ILLINOIS FED. AID PROJECT		