


ORIGINAL SURVEY	DATE
NO. _____	_____
DATE _____	BY _____
NO. _____	_____

FINAL SURVEY	DATE
NO. _____	_____
DATE _____	BY _____
NO. _____	_____

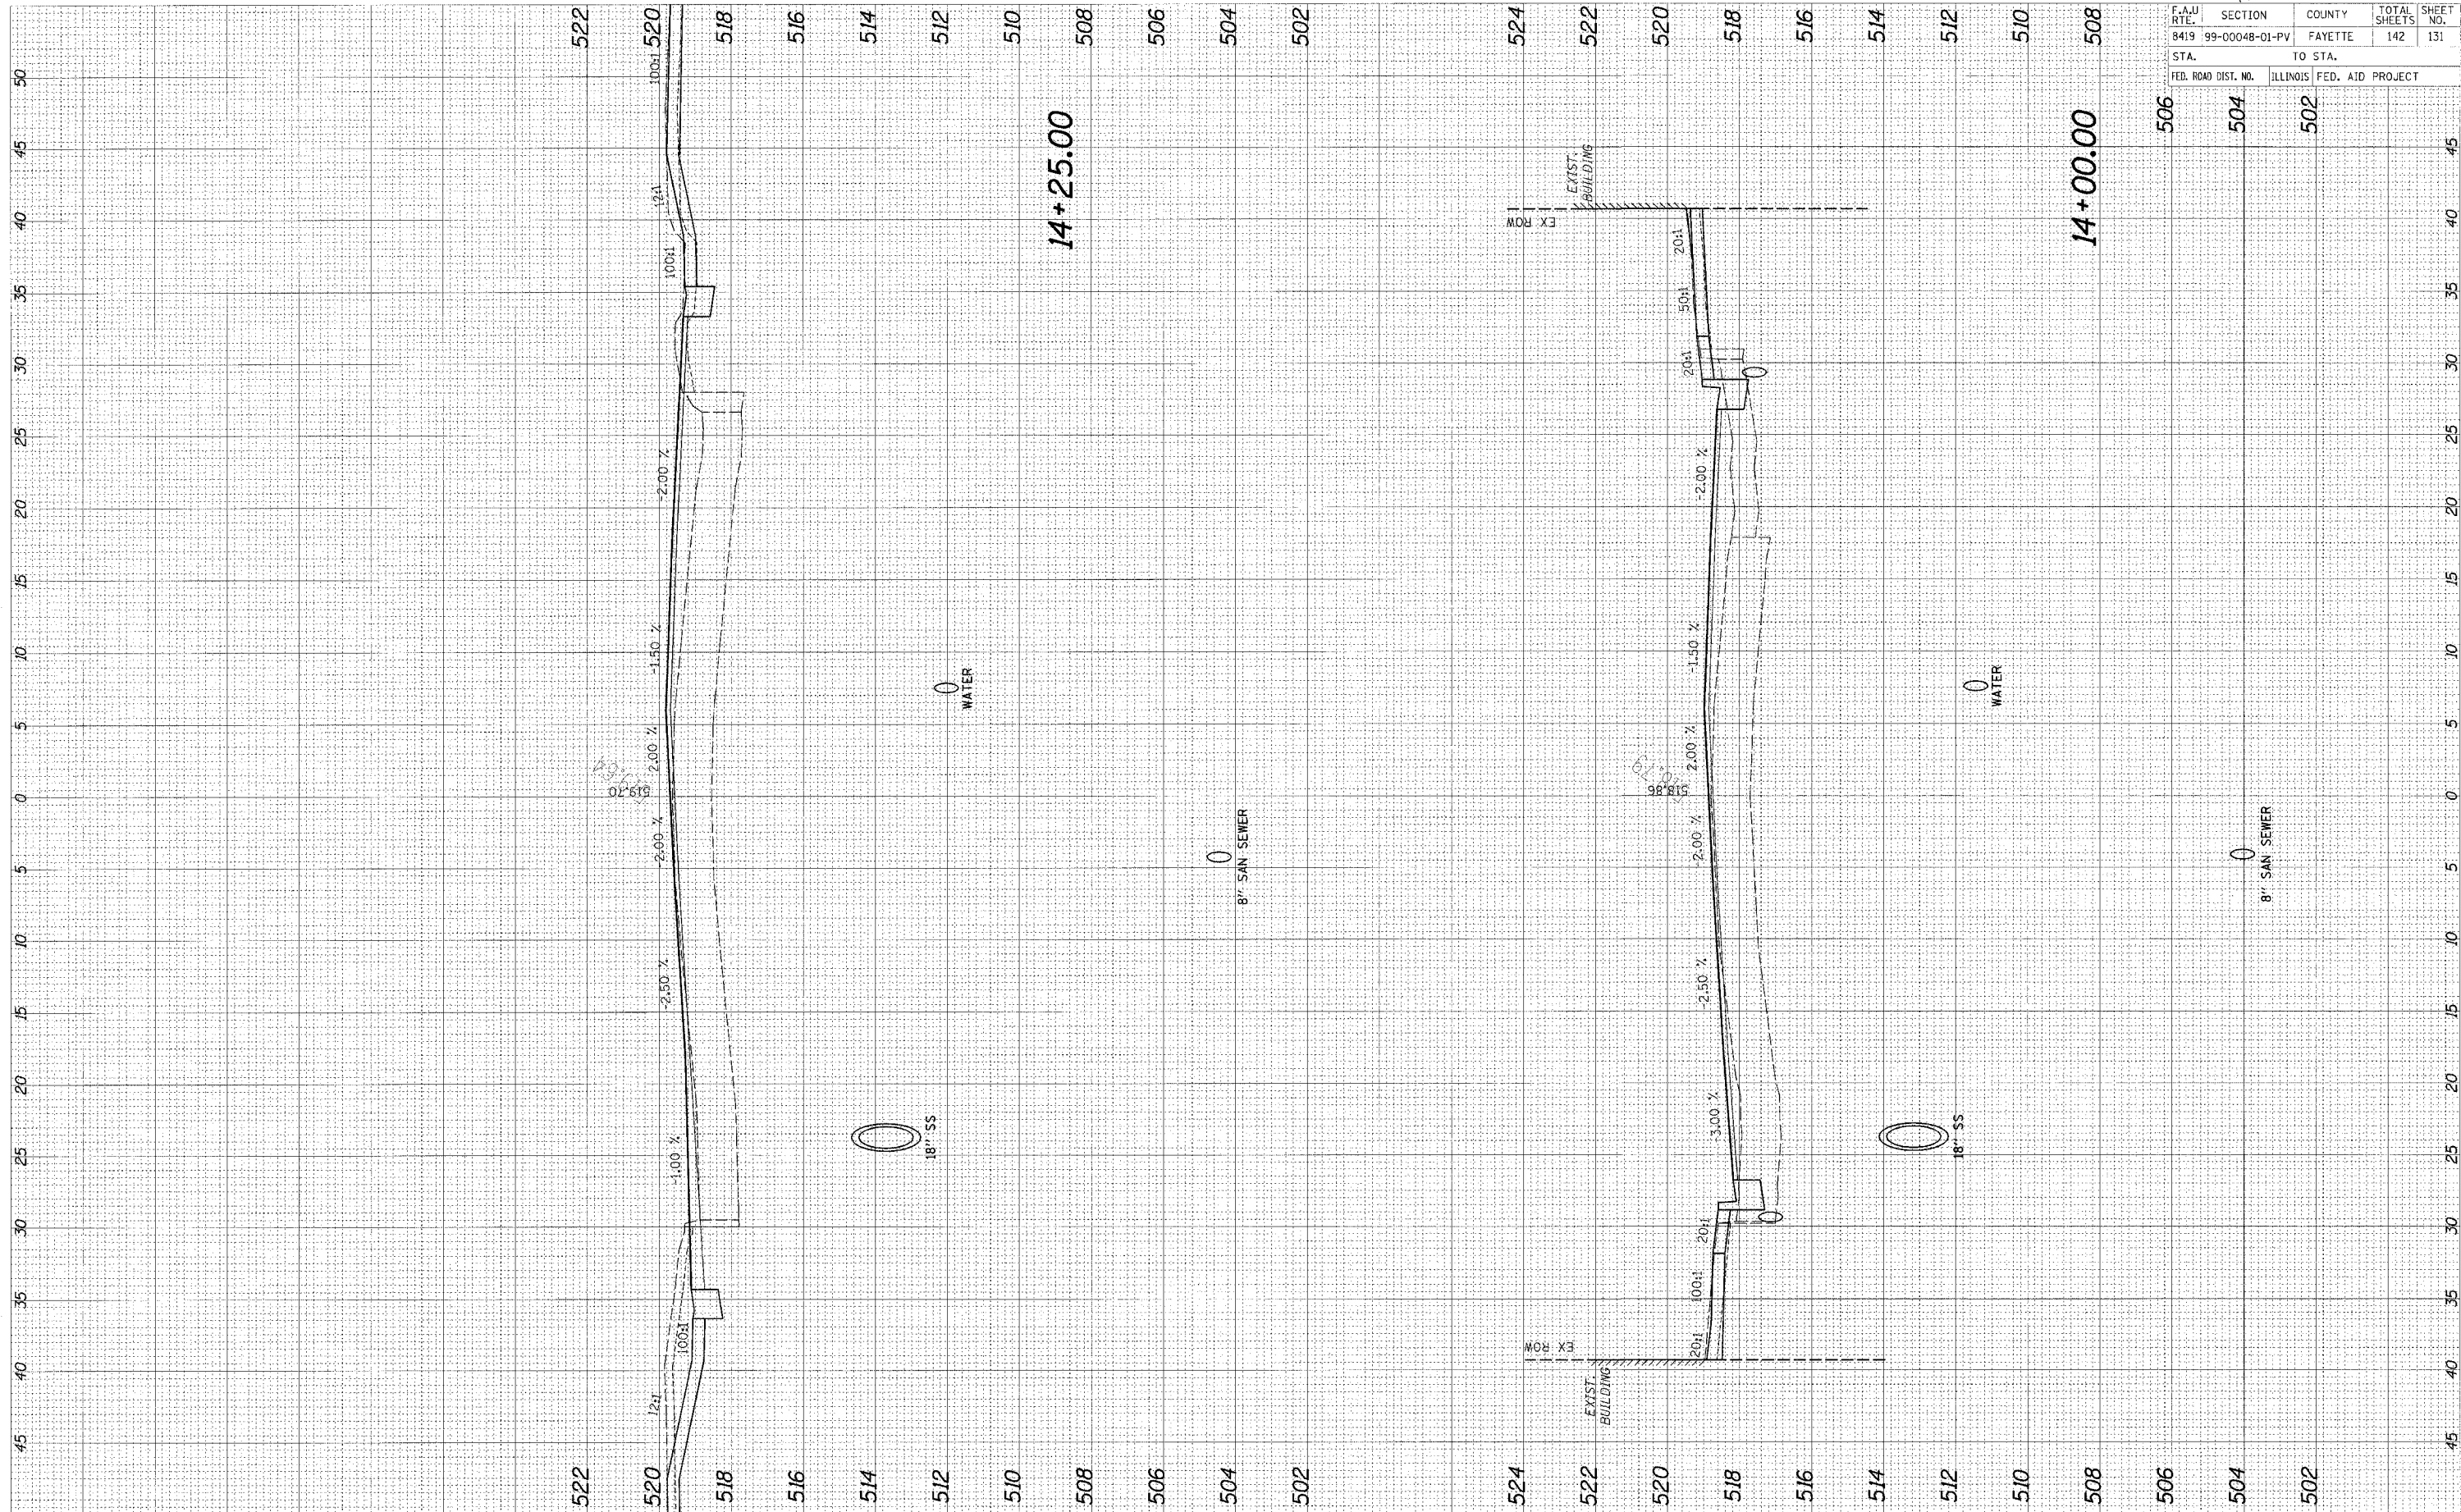

95500

F.A.J. RTE.	SECTION	COUNTY	TOTAL SHEETS	SHEET NO.
8419	99-00048-01-PV	FAYETTE	142	131
STA.		TO STA.		
FED. ROAD DIST. NO.	ILLINOIS	FED. AID PROJECT		
506	504	502		