


CADD FILE: /4812/KS\_Golichne.dgn  
 PLOTTED: 01/23/2007

ORIGINAL SURVEY PLOTTED BY DATE  
 NO. OF ROOF AREAS CHECKED

FINAL SURVEY PLOTTED BY DATE  
 NO. OF ROOF AREAS CHECKED

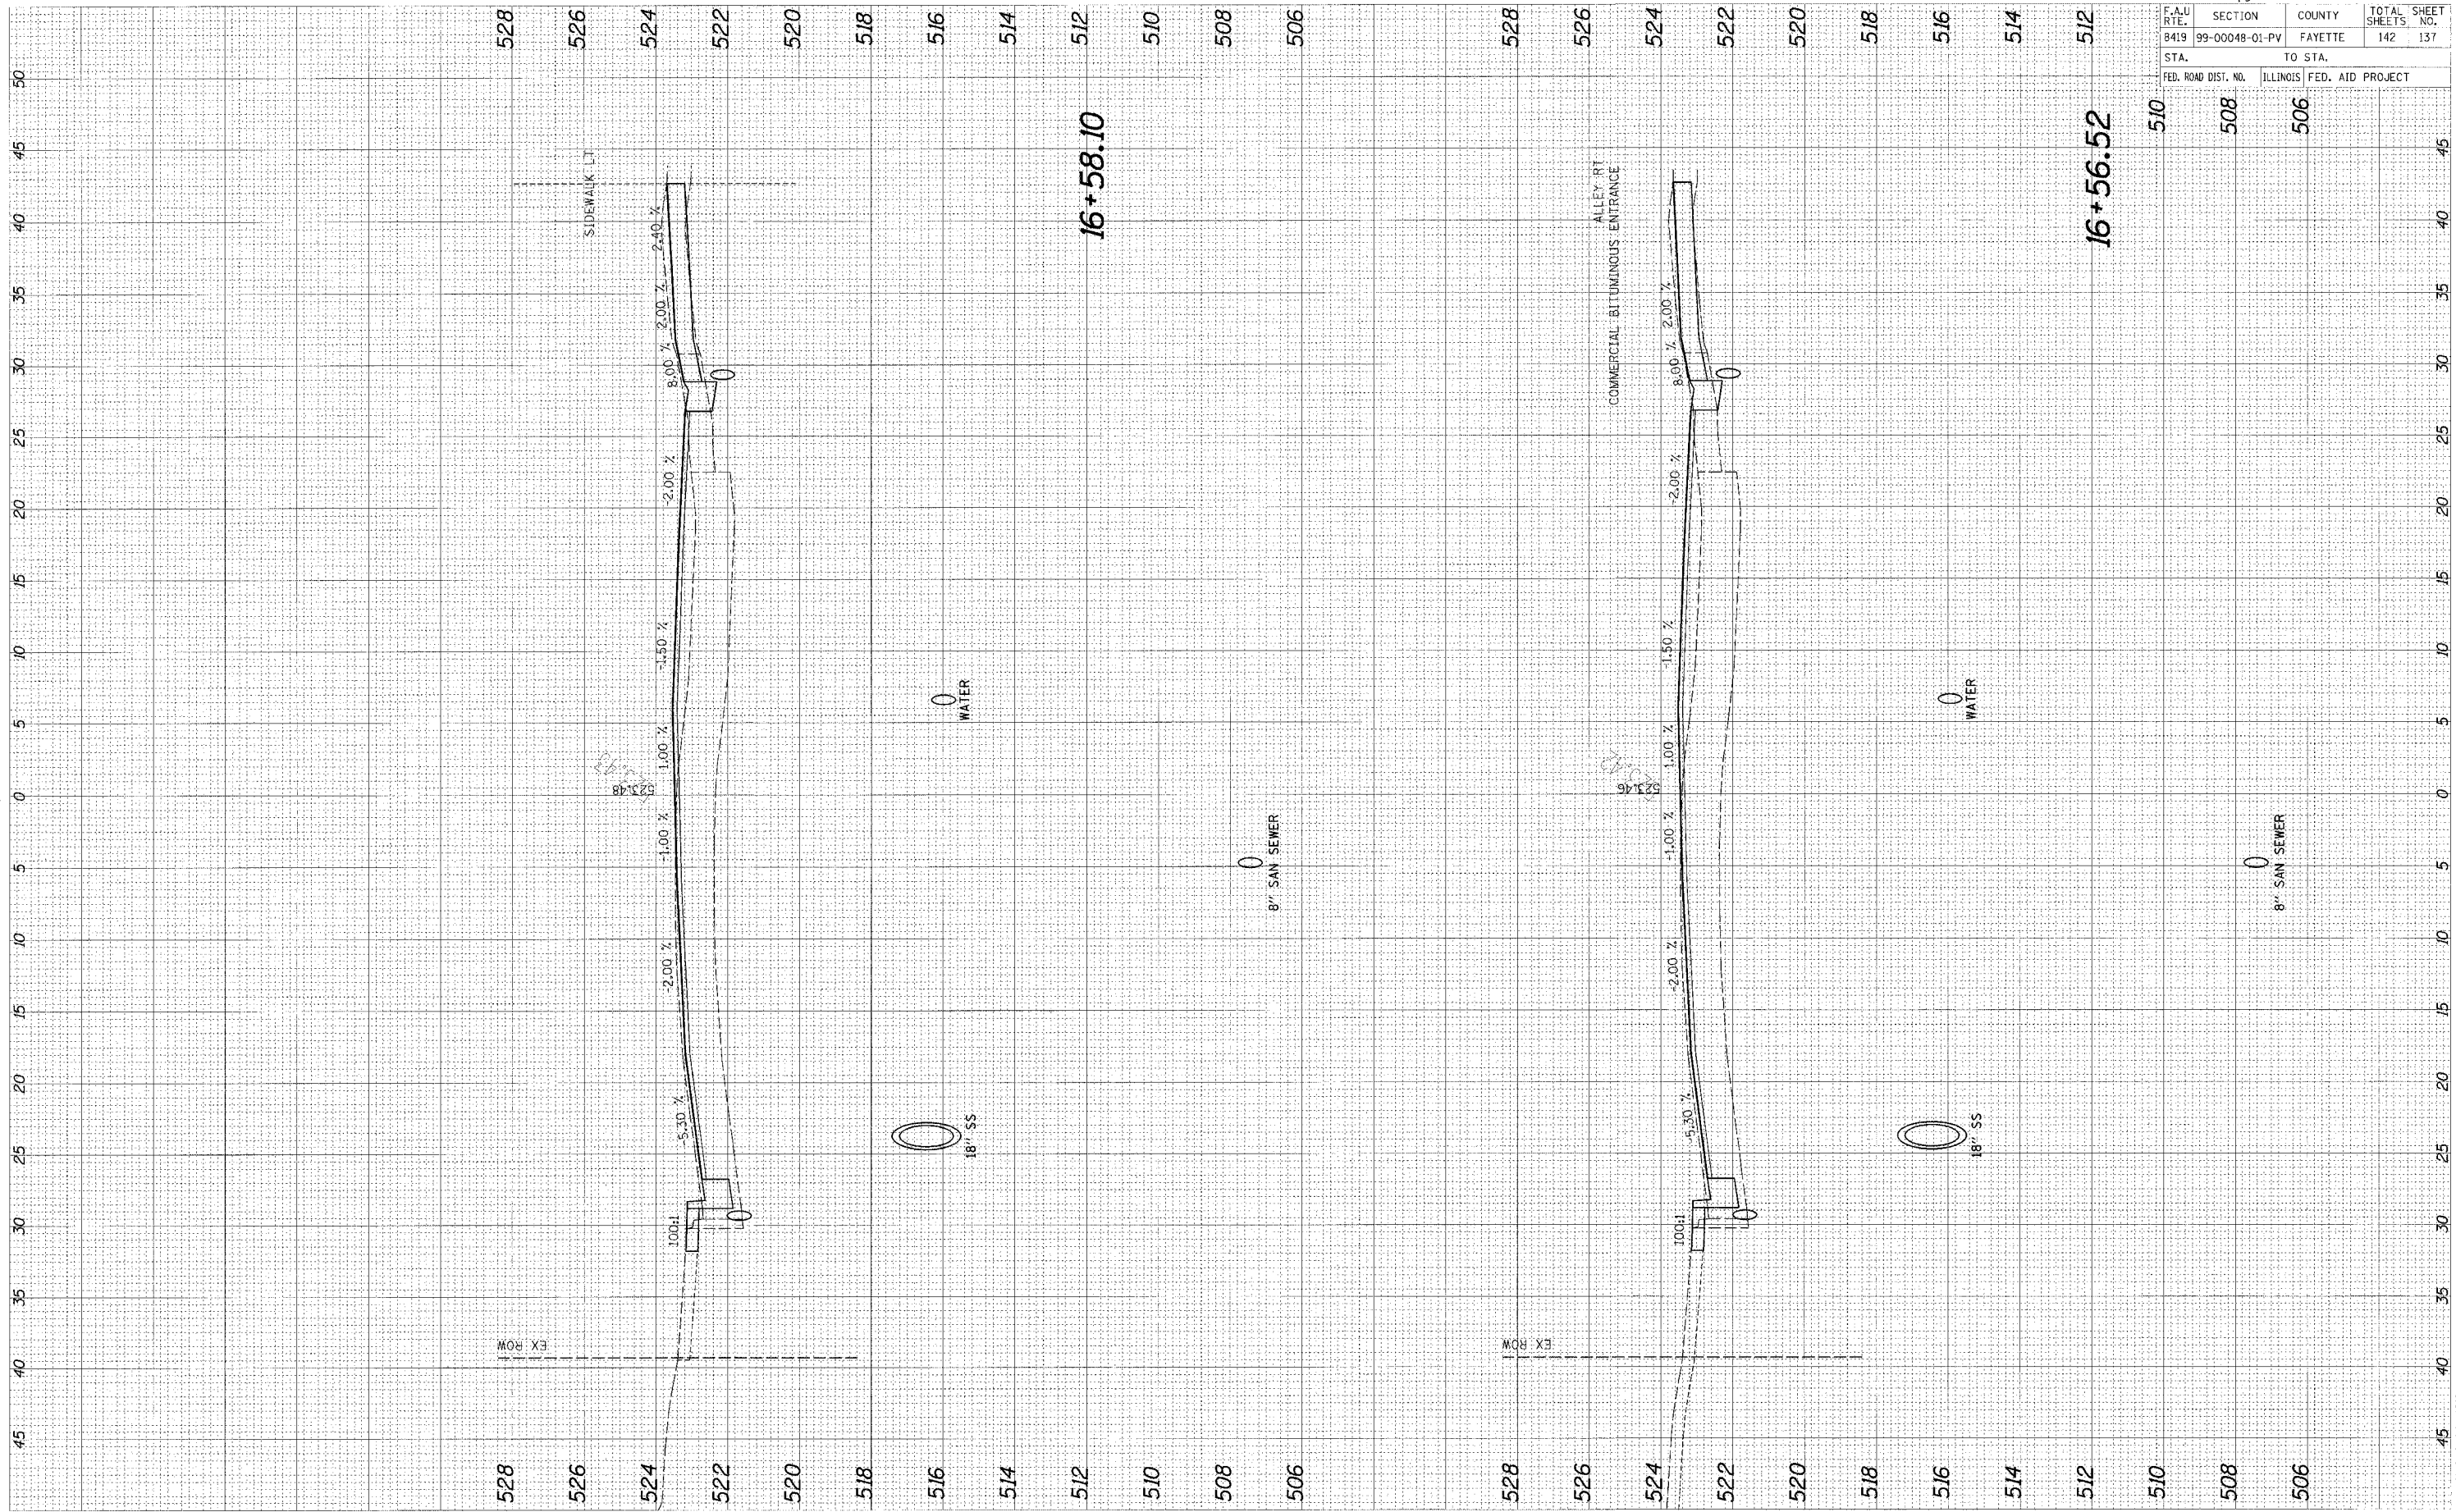

F.A.U. RTE.	SECTION	COUNTY	TOTAL SHEET NO.
8419	99-00048-01-PV	FAYETTE	142
STA.	TO STA.		137
FED. ROAD DIST. NO.	ILLINOIS	FED. AID PROJECT	
	508	506	

9558