


95500

F.A. RTE.	SECTION	COUNTY	TOTAL SHEETS	SHEET NO.
			142	140
STA.		TO STA.		
FED. ROAD DIST. NO.		ILLINOIS	FED. AID PROJECT	

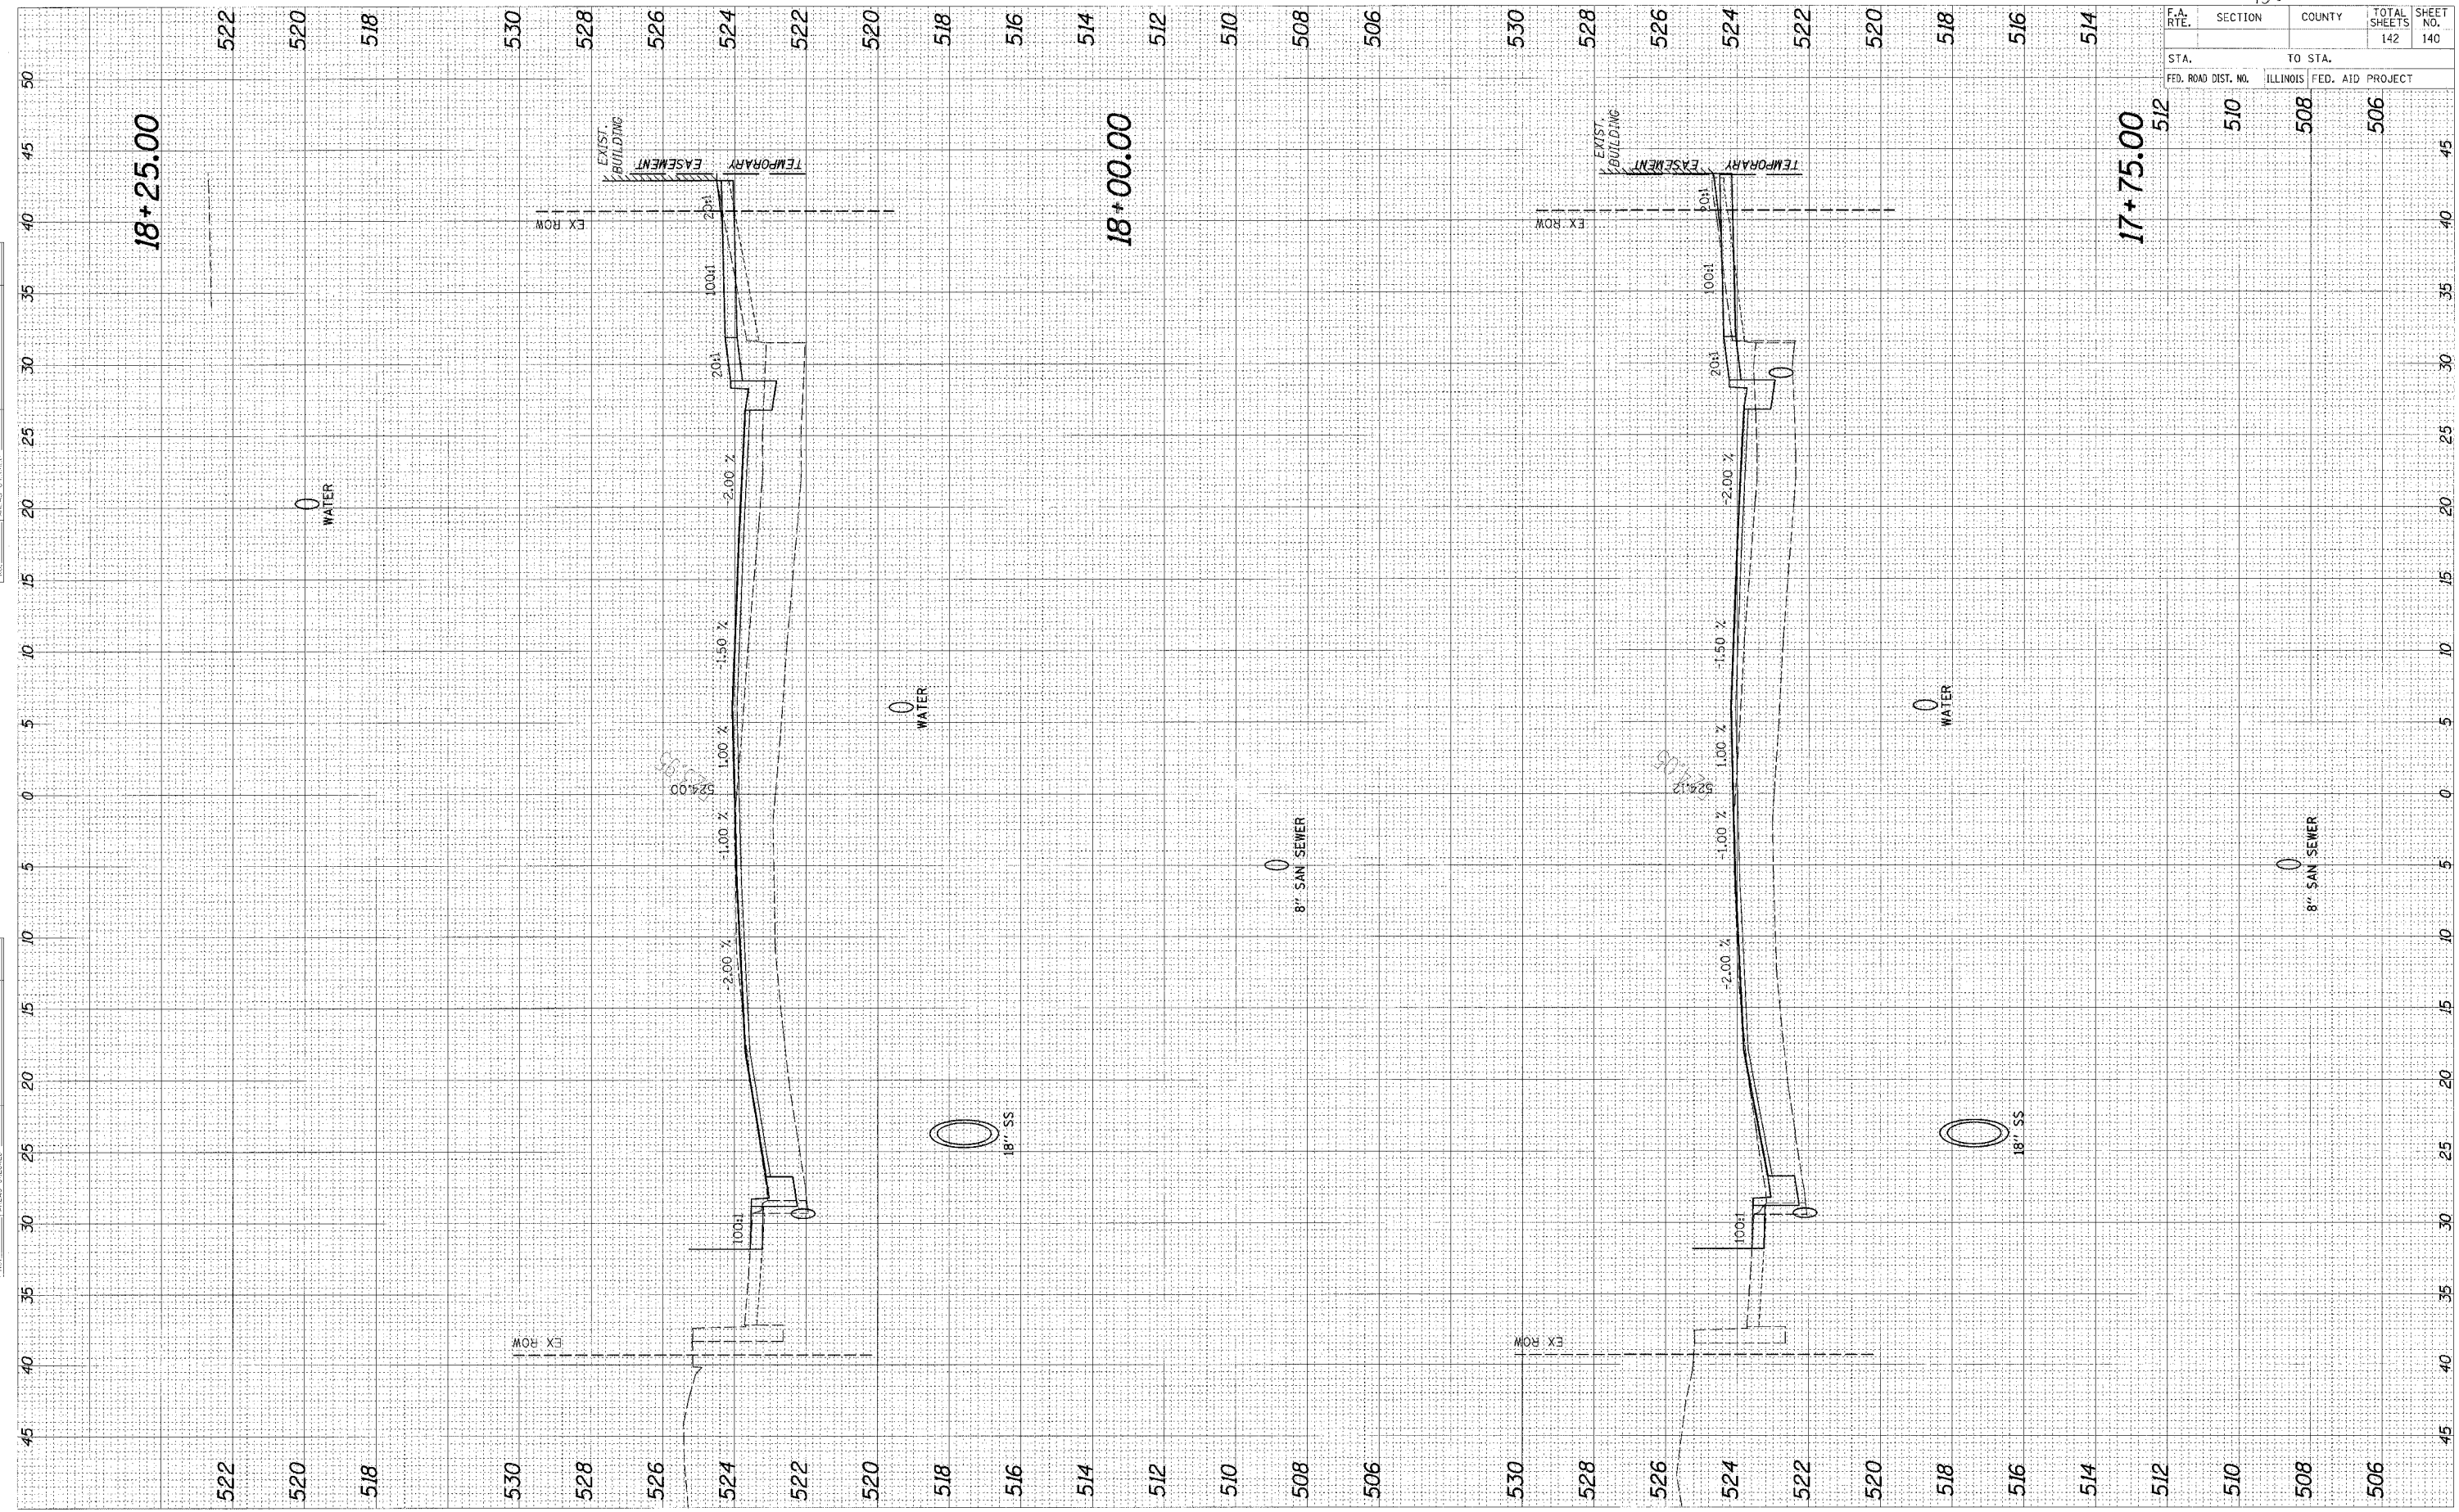

FINAL SURVEY	SURVEYED	BY	DATE
NO. 1	NO. 2		

ORIGINAL SURVEY	SURVEYED	BY	DATE
NO. 1	NO. 2		