


ORIGINAL SURVEY
 SURVEYED BY: _____
 DATE: _____
 NOTE BOOK: _____
 TEMPLATE: _____
 AREAS CHECKED: _____

FINAL SURVEY
 SURVEYED BY: _____
 DATE: _____
 NOTE BOOK: _____
 TEMPLATE: _____
 AREAS CHECKED: _____

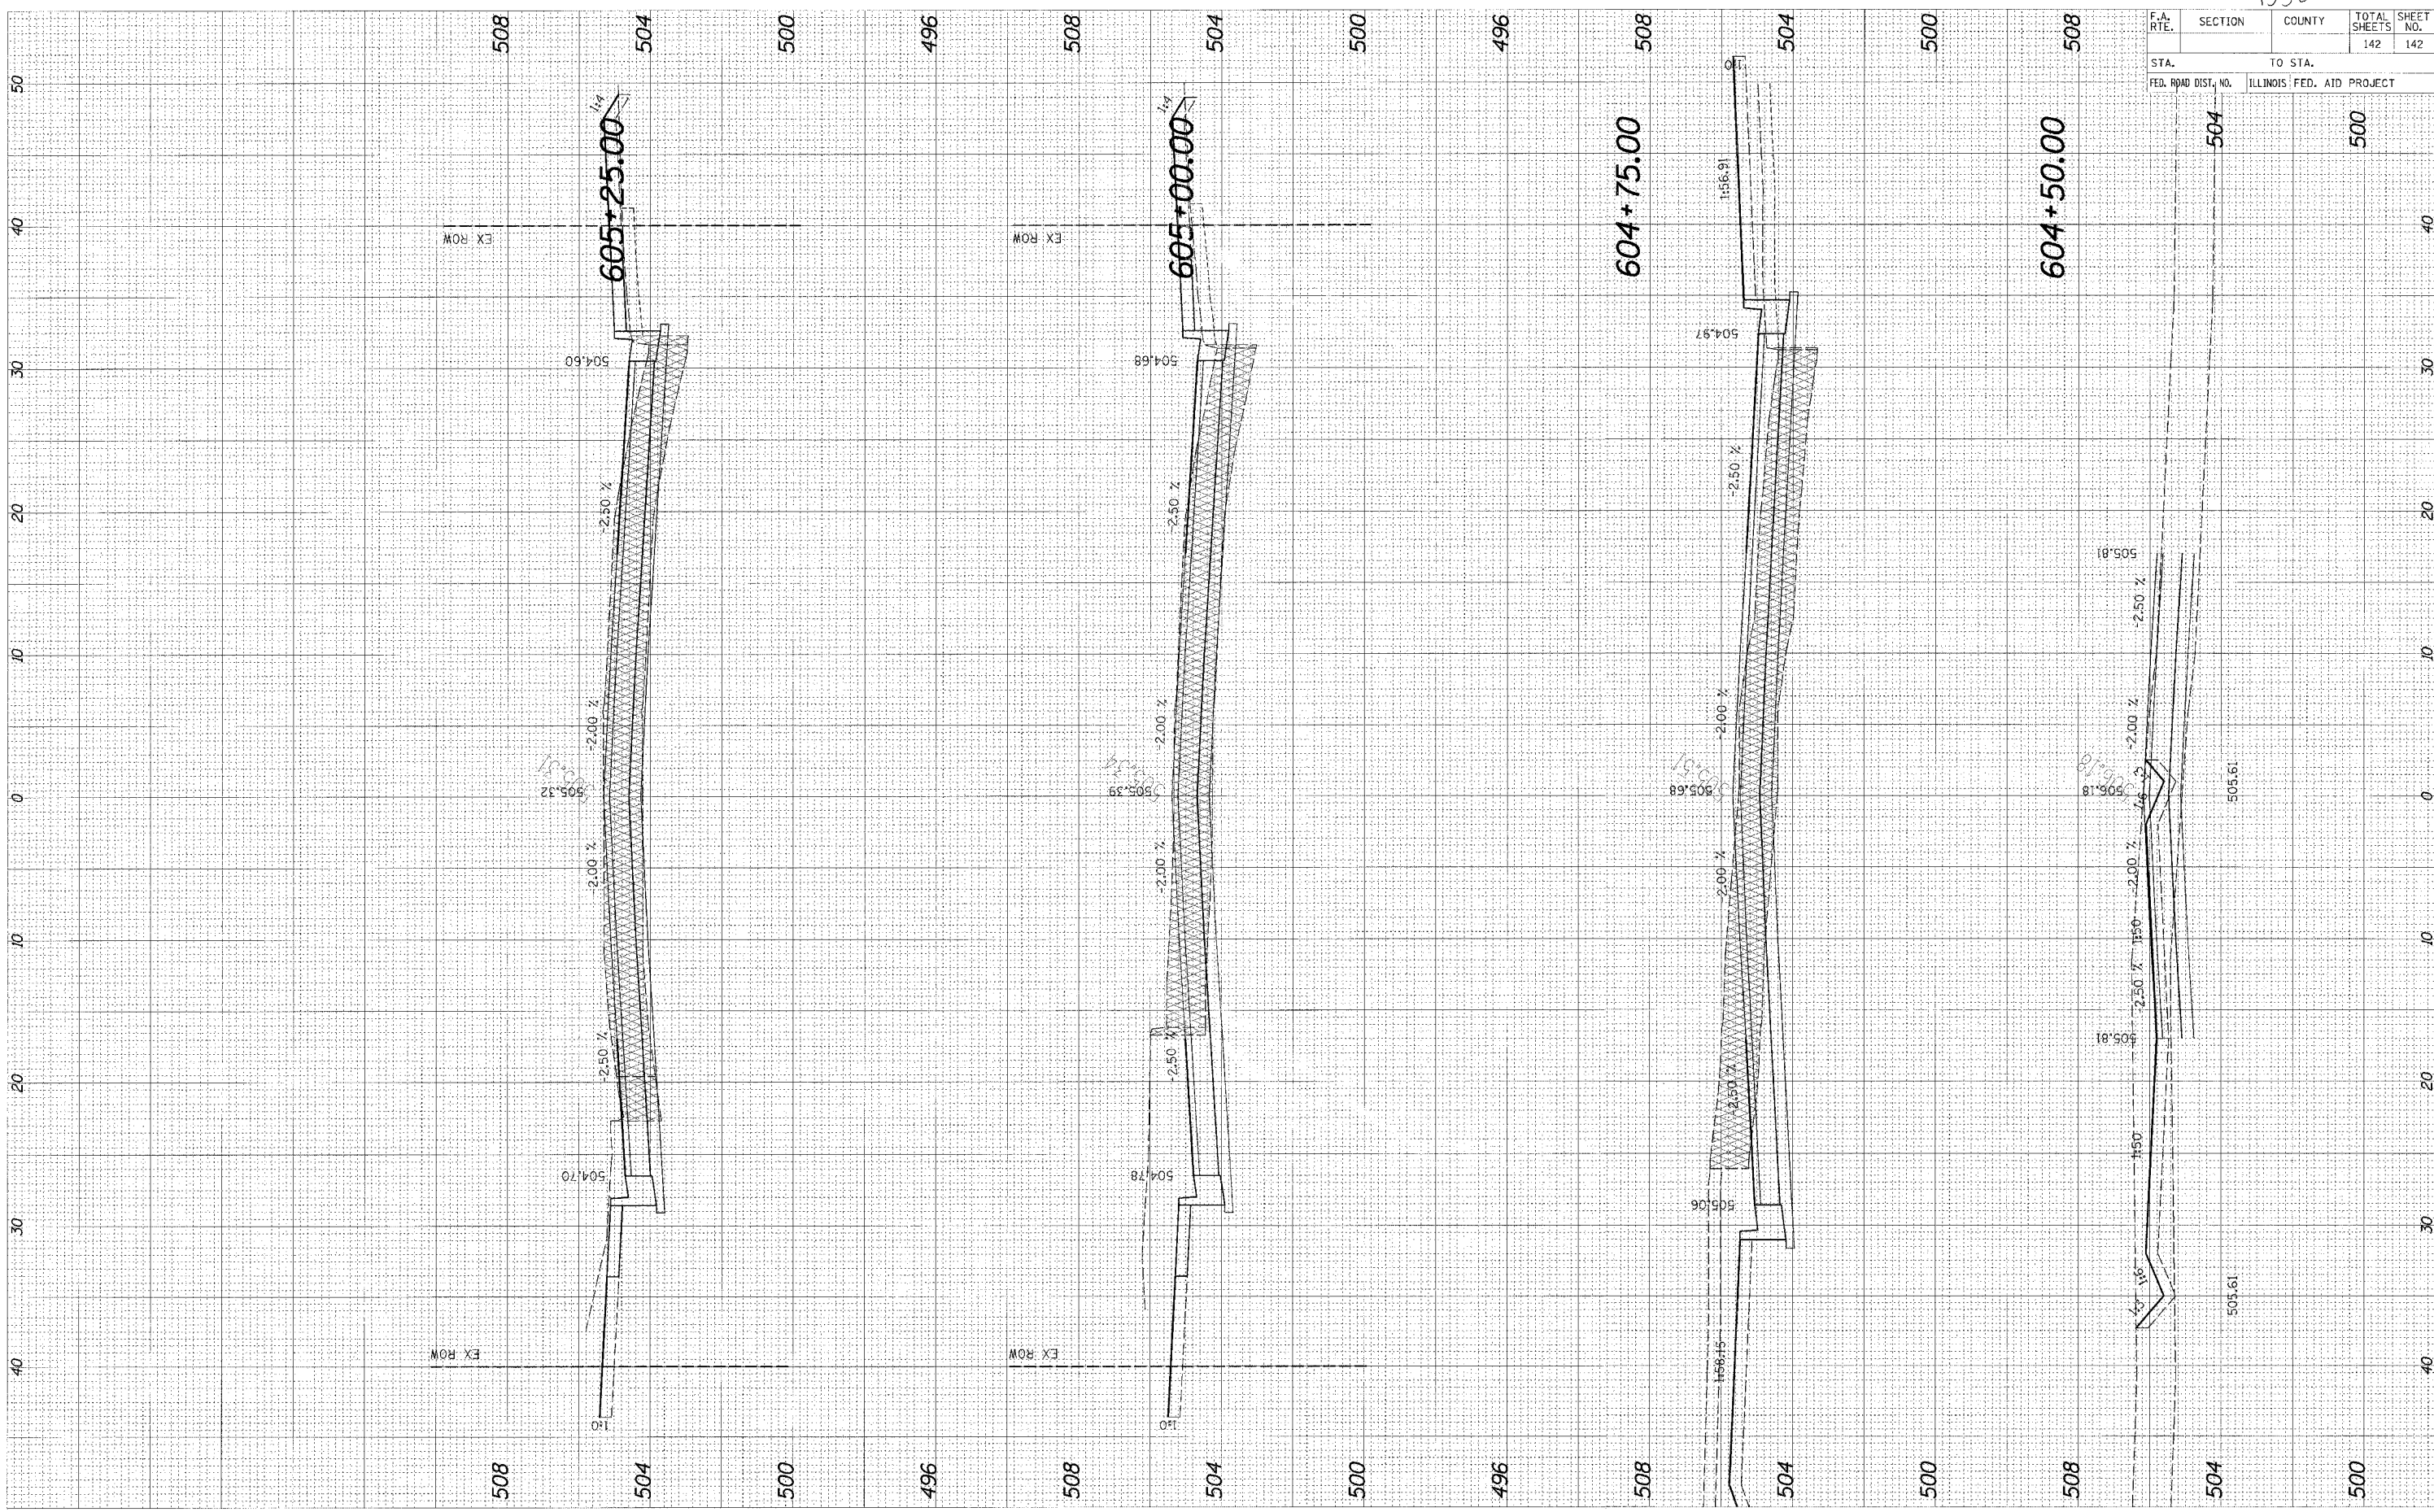

F.A. RTE.	SECTION	COUNTY	TOTAL SHEETS	SHEET NO.
			142	142
STA.		TO STA.		
FED. ROAD DIST. NO.		ILLINOIS FED. AID PROJECT		

95500

504 500

505.61

505.61

500

500

40

30

20

10

0

10

20

30

40