



F.A.U. ROUTE	SECTION	COUNTY	TOTAL SHEETS	SHEET NUMBER
9415	02-00055-00-RP	RANDOLPH	35	2A
CITY OF CHESTER		PROJECT NO. M-5014(008)		
CONTRACT NO. 97274		JOB NO. C98-304-06		
FEDERAL AID PROJECT				

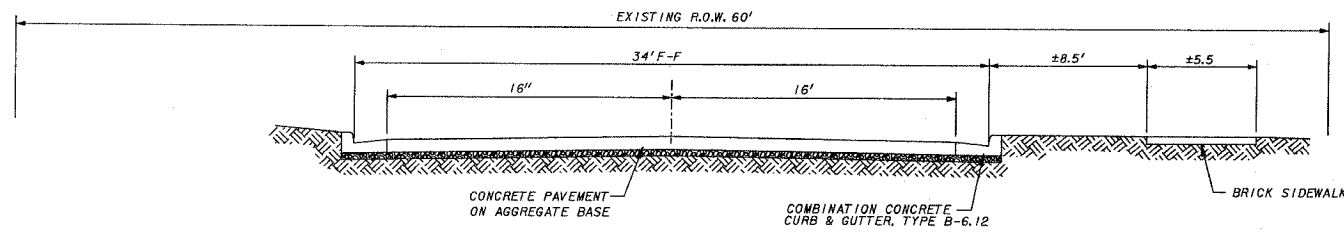


EXISTING TYPICAL ROADWAY SECTION - BUENA VISTA STREET - (STA. 16+00 TO STA. 17+00)
NOT TO SCALE

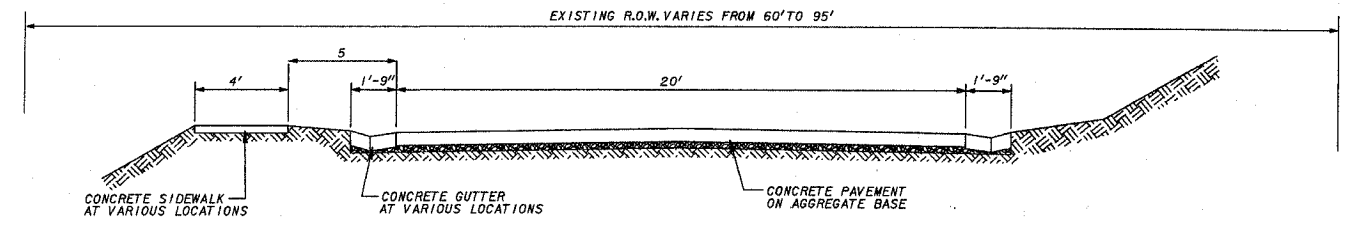


EXISTING TYPICAL ROADWAY SECTION - BUENA VISTA STREET - (STA. 24+50 TO STA. 30+00)
NOT TO SCALE

NO GUTTER ON LEFT
FROM STA. 30+83 TO STA. 31+21.73

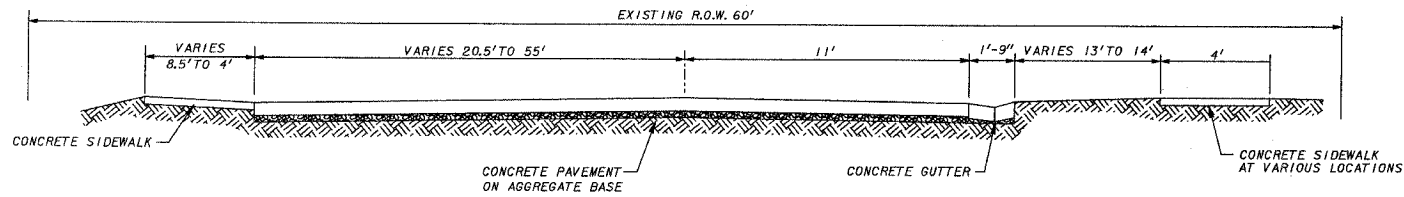


EXISTING TYPICAL ROADWAY SECTION - BUENA VISTA STREET - (STA. 17+00 TO STA. 18+50)
NOT TO SCALE

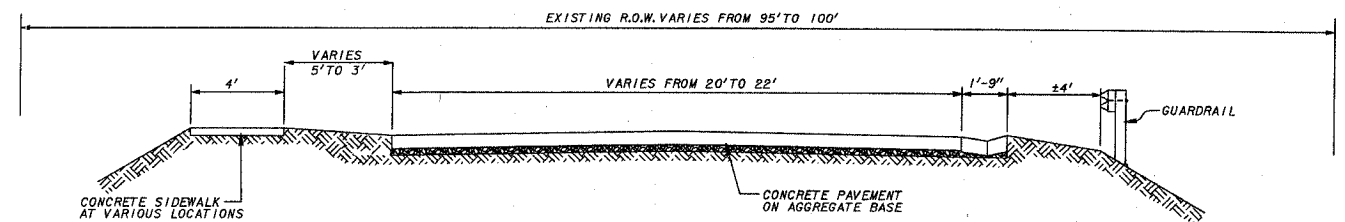


EXISTING TYPICAL ROADWAY SECTION - BUENA VISTA STREET - (STA. 30+00 TO STA. 35+50)
NOT TO SCALE

NO GUTTER ON RIGHT
FROM STA. 33+76 TO STA. 34+53
TYPE B-6.12 CURB & GUTTER
FROM STA. 34+53 TO STA. 35+50

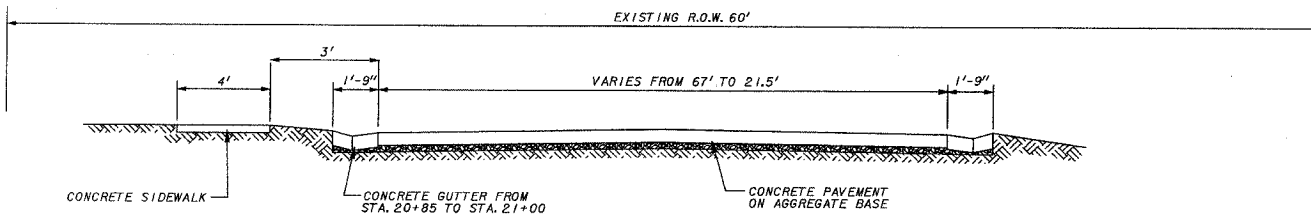


EXISTING TYPICAL ROADWAY SECTION - BUENA VISTA STREET - (STA. 18+50 TO STA. 21+00)
NOT TO SCALE

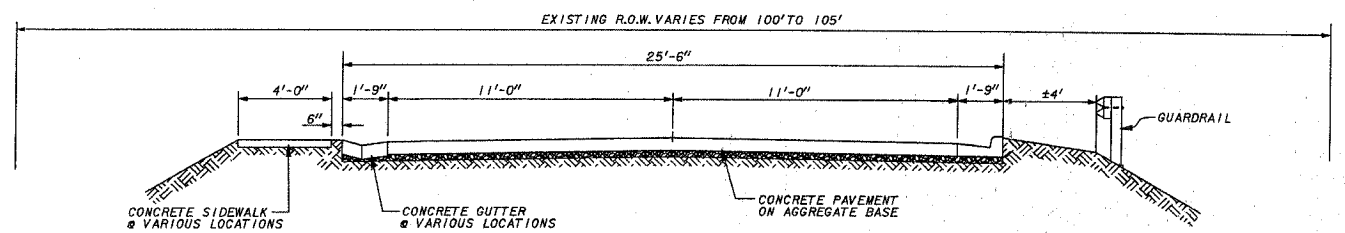


EXISTING TYPICAL ROADWAY SECTION - BUENA VISTA STREET - (STA. 35+50 TO STA. 38+50)
NOT TO SCALE

NO GUTTER ON LEFT
FROM STA. 35+00 TO STA. 36+28
TYPE B-6.12 CURB & GUTTER
FROM STA. 36+28 TO 38+50

TYPE B-6.12 CURB & GUTTER
FROM STA. 35+50 TO STA. 38+50

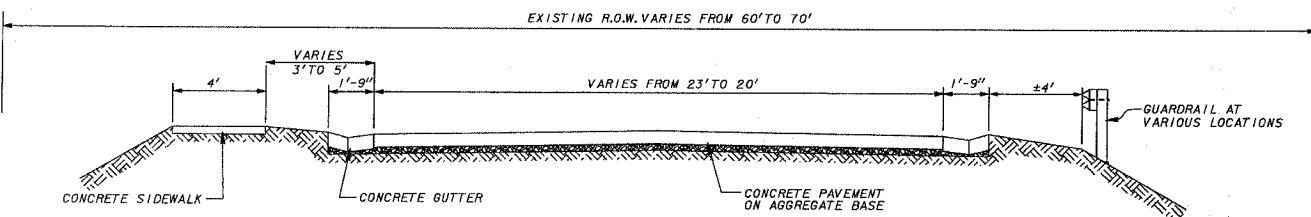

EXISTING TYPICAL ROADWAY SECTION - BUENA VISTA STREET - (STA. 21+00 TO STA. 24+50)
NOT TO SCALE

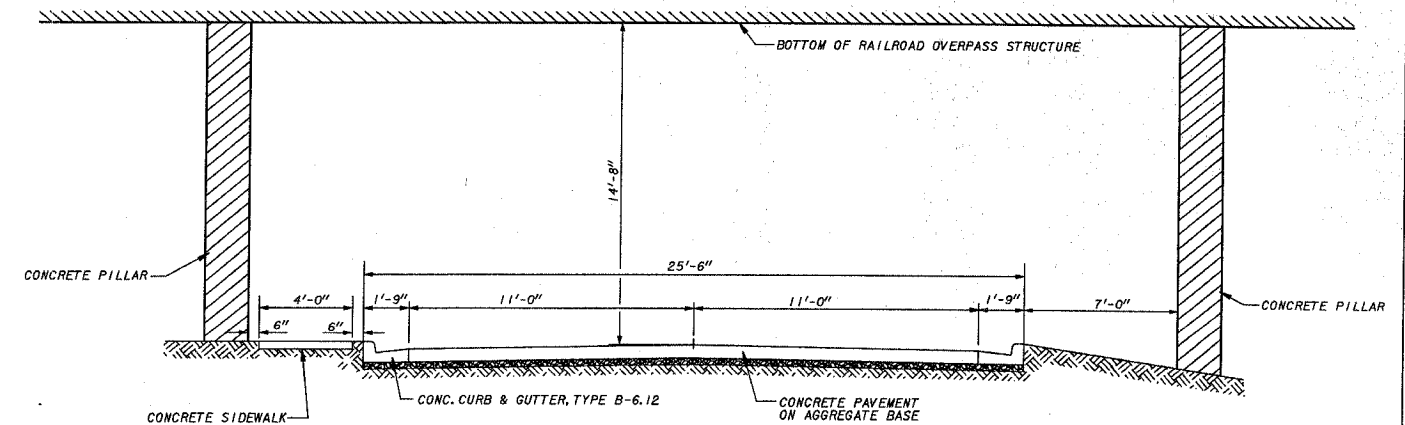

EXISTING TYPICAL ROADWAY SECTION - BUENA VISTA STREET - (STA. ±37+32 @ RAILROAD UNDERPASS)
NOT TO SCALE