




F.A.U. ROUTE	SECTION	COUNTY	TOTAL SHEETS	SHEET NUMBER
9415	02-00055-00-RP	RANDOLPH	35	25
CITY OF CHESTER		PROJECT NO. M-5014(00B)		
CONTRACT NO. 97274		JOB NO. C98-304-06		
FEDERAL AID PROJECT				

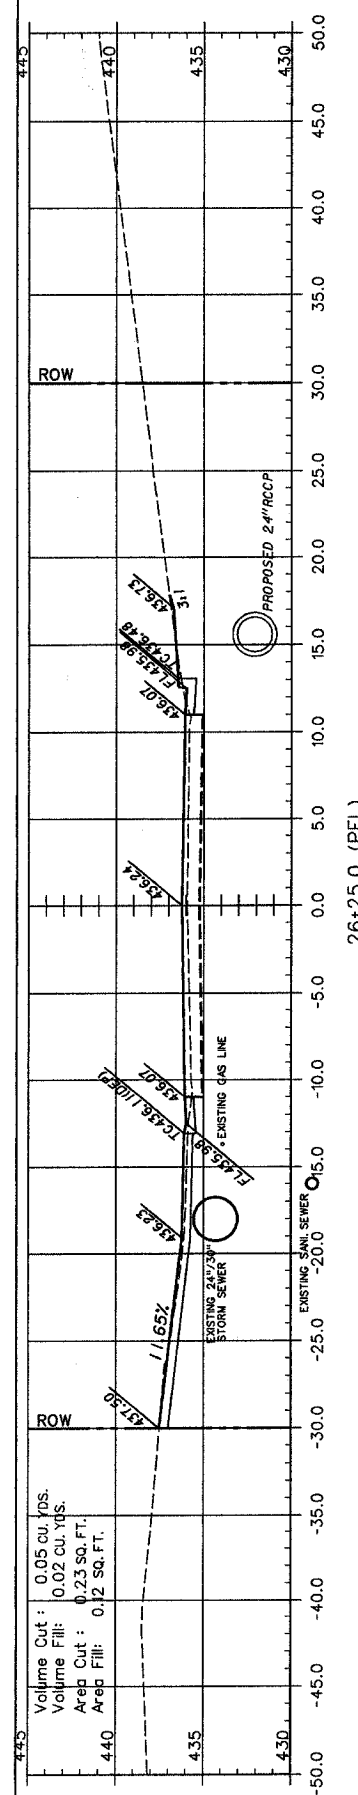


26+25.0 (PEL)

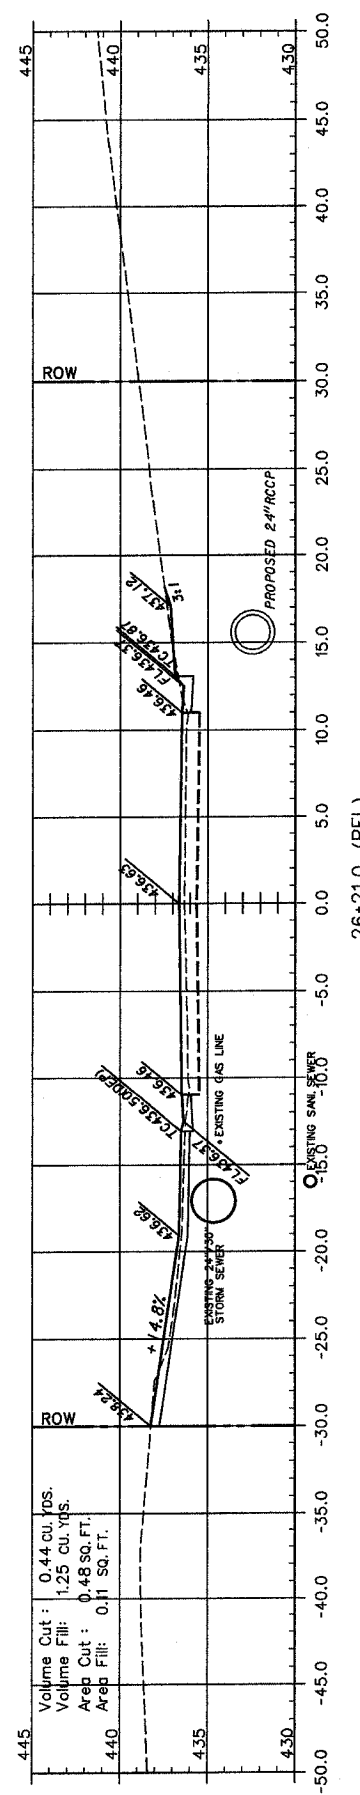


26+21.0 (PEL)

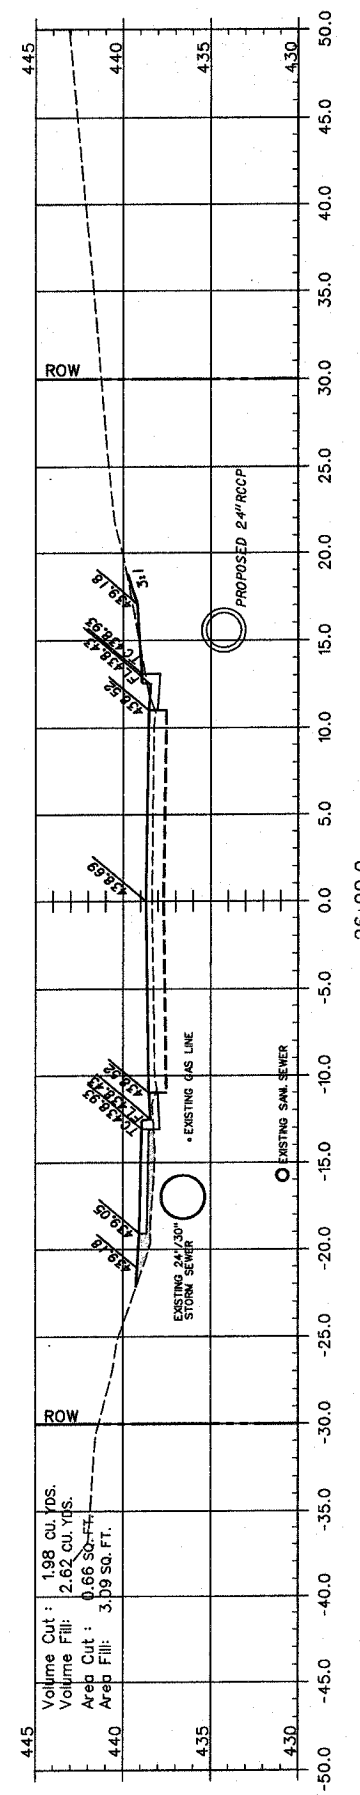


26+00.0

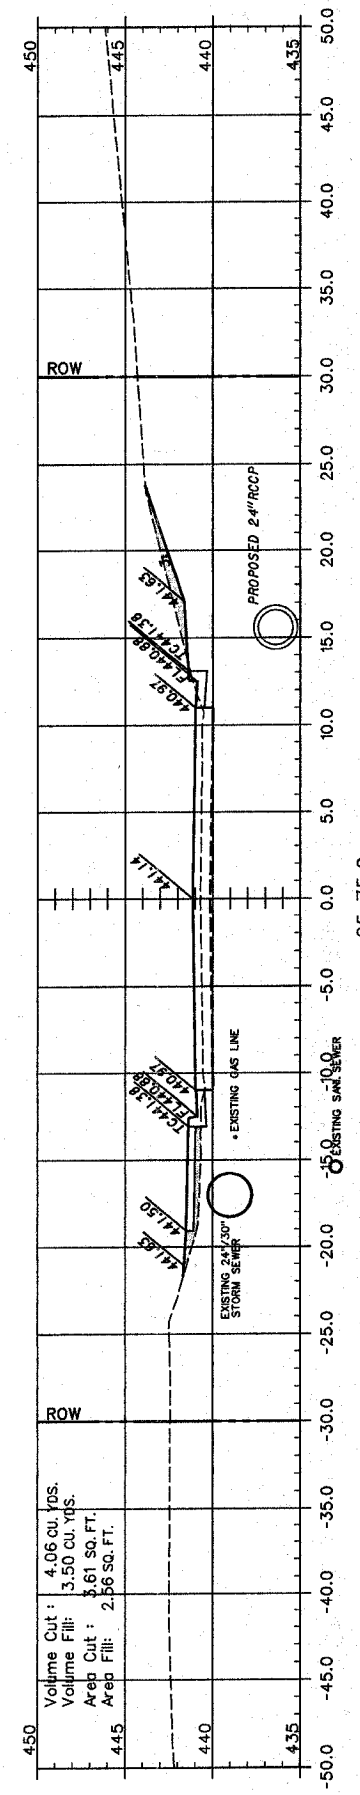


25+75.0

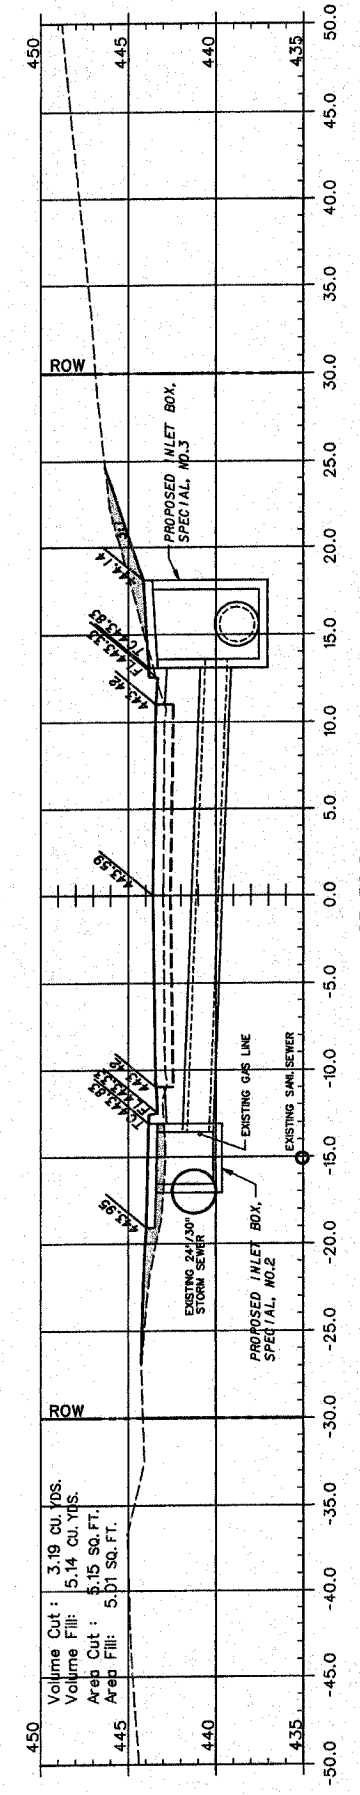

25+50.0

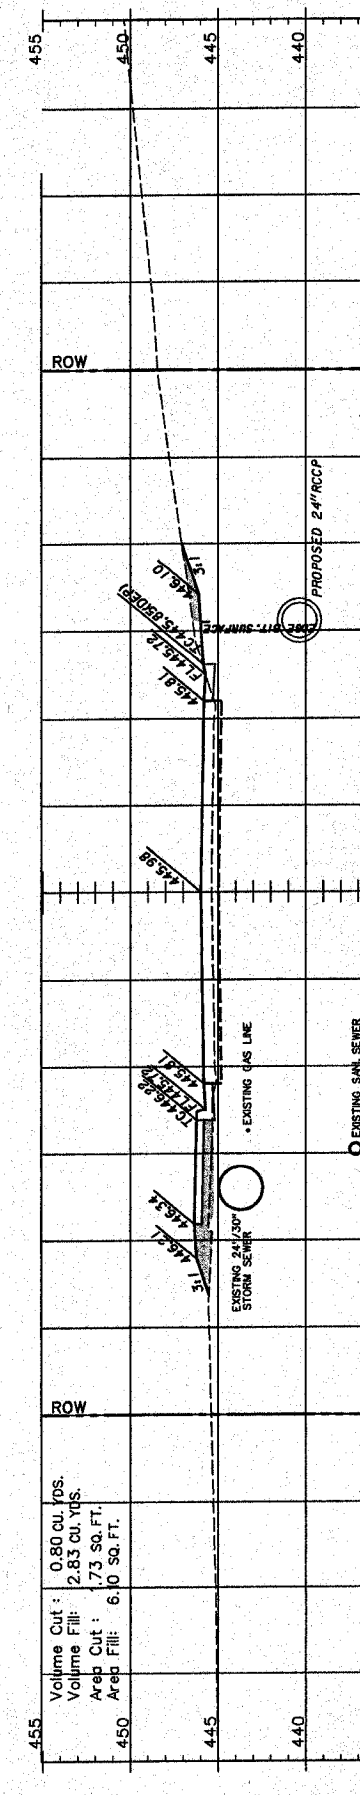

25+25.0 (SRR MADISON ST.)

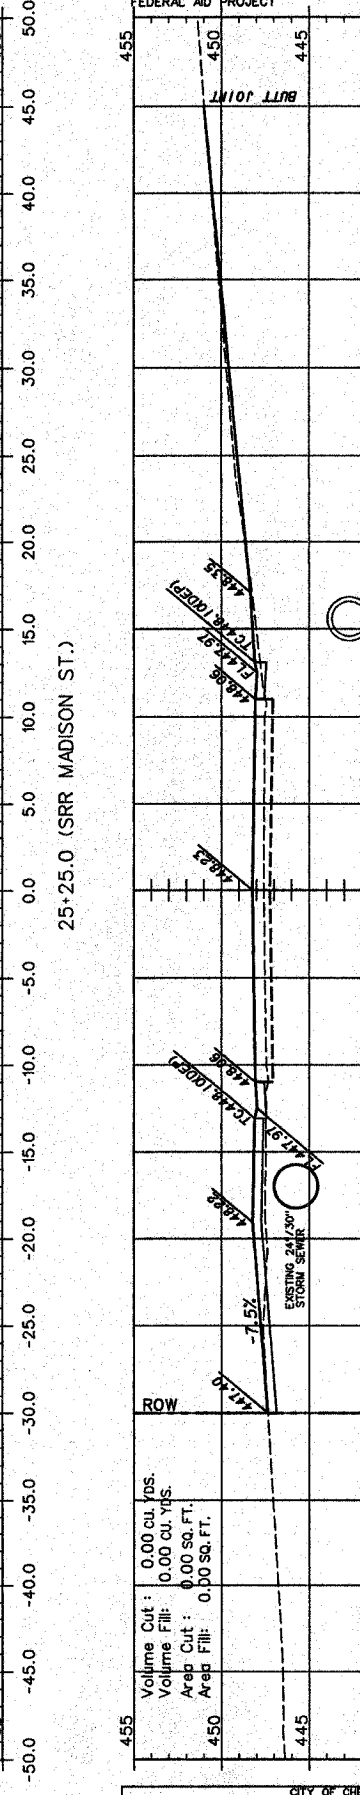

25+00.0 (PEL & SRR MADISON ST.)

Volume Cut : 0.05 cu. yds.  
Volume Fill : 0.02 cu. yds.  
Area Cut : 0.23 sq. ft.  
Area Fill : 0.12 sq. ft.

Volume Cut : 0.44 cu. yds.  
Volume Fill : 1.25 cu. yds.  
Area Cut : 0.48 sq. ft.  
Area Fill : 0.11 sq. ft.

Volume Cut : 1.98 cu. yds.  
Volume Fill : 2.62 cu. yds.  
Area Cut : 0.66 sq. ft.  
Area Fill : 3.09 sq. ft.

Volume Cut : 4.06 cu. yds.  
Volume Fill : 3.50 cu. yds.  
Area Cut : 3.61 sq. ft.  
Area Fill : 2.56 sq. ft.

Volume Cut : 3.19 cu. yds.  
Volume Fill : 5.14 cu. yds.  
Area Cut : 5.15 sq. ft.  
Area Fill : 5.01 sq. ft.

Volume Cut : 0.80 cu. yds.  
Volume Fill : 2.83 cu. yds.  
Area Cut : 1.73 sq. ft.  
Area Fill : 6.10 sq. ft.

Volume Cut : 0.00 cu. yds.  
Volume Fill : 0.00 cu. yds.  
Area Cut : 0.00 sq. ft.  
Area Fill : 0.00 sq. ft.