



F.A.U. ROUTE	SECTION	COUNTY	TOTAL SHEETS	SHEET NUMBER
9415	02-00055-00-RP	RANDOLPH	35	28
CITY OF CHESTER		PROJECT NO. M-5014(00B)		
CONTRACT NO. 97274		JOB NO. C98-304-06		

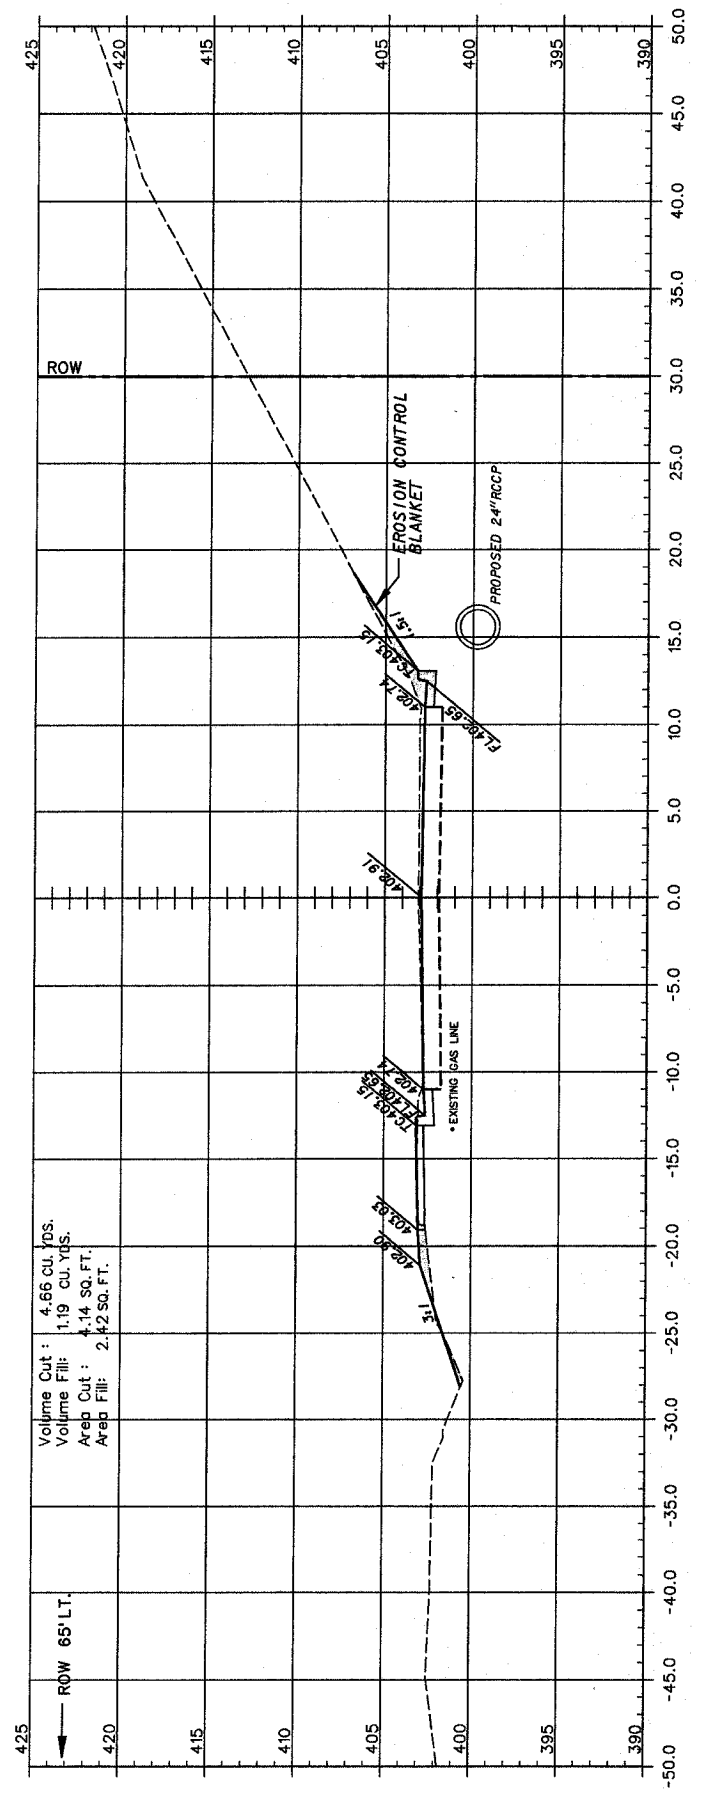


Volume Cut : 4.66 CU. YDS.
 Volume Fill: 1.19 CU. YDS.
 Area Cut : 4.14 SQ. FT.
 Area Fill: 2.42 SQ. FT.

29+50.0

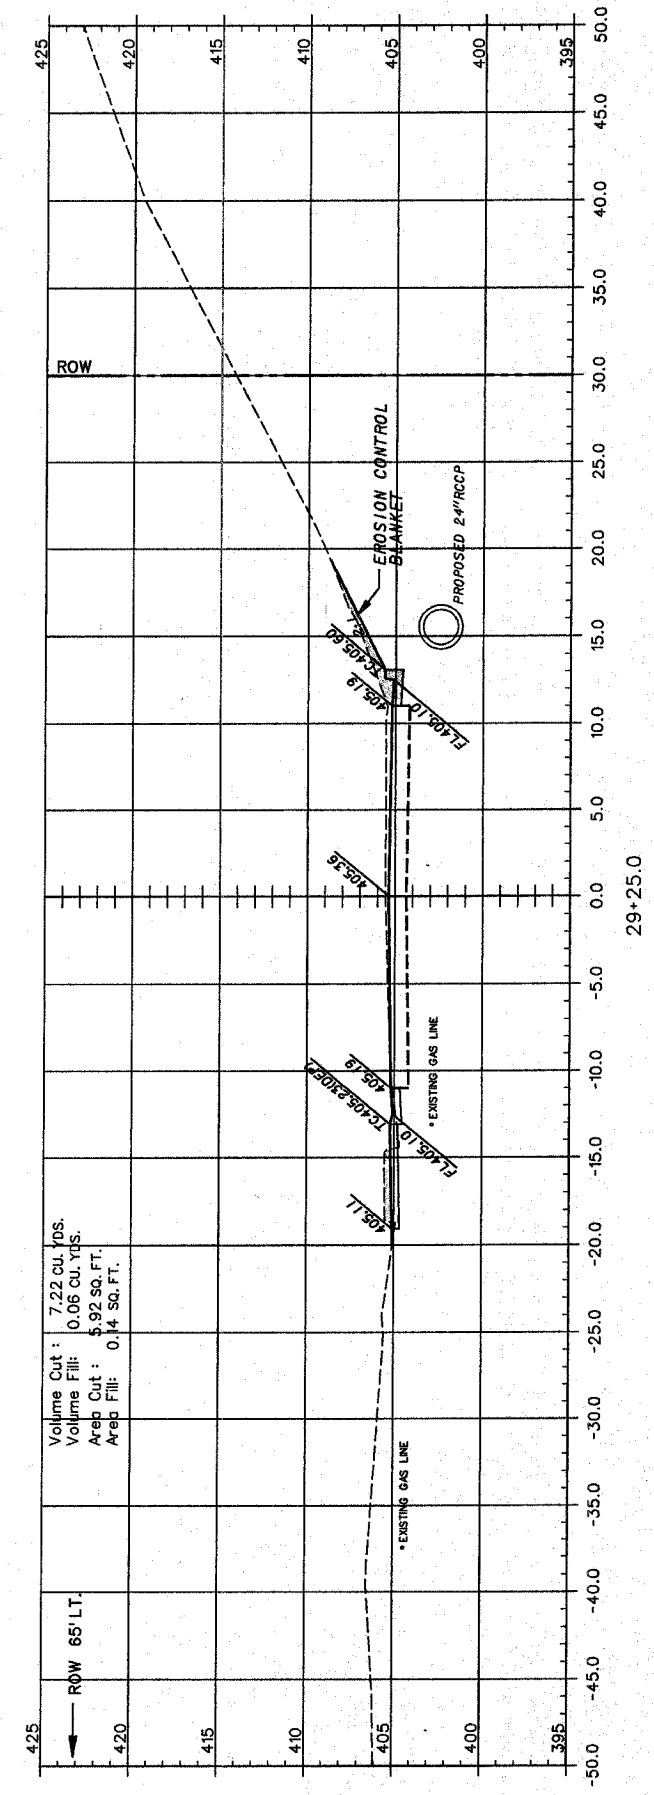


Volume Cut : 7.22 CU. YDS.
 Volume Fill: 0.06 CU. YDS.
 Area Cut : 5.92 SQ. FT.
 Area Fill: 0.14 SQ. FT.

29+25.0

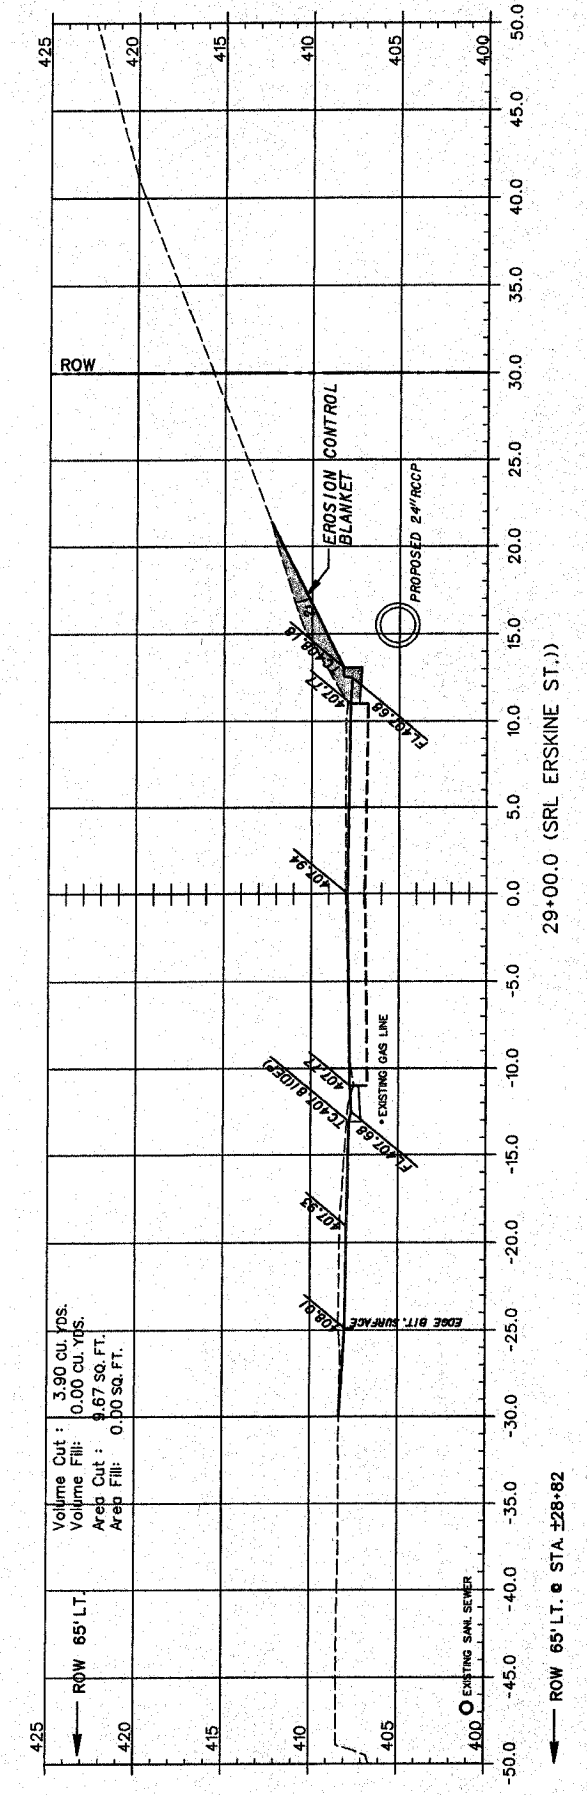

Volume Cut : 3.90 CU. YDS.
 Volume Fill: 0.00 CU. YDS.
 Area Cut : 9.67 SQ. FT.
 Area Fill: 0.00 SQ. FT.

29+00.0 (SRL ERSKINE ST.)

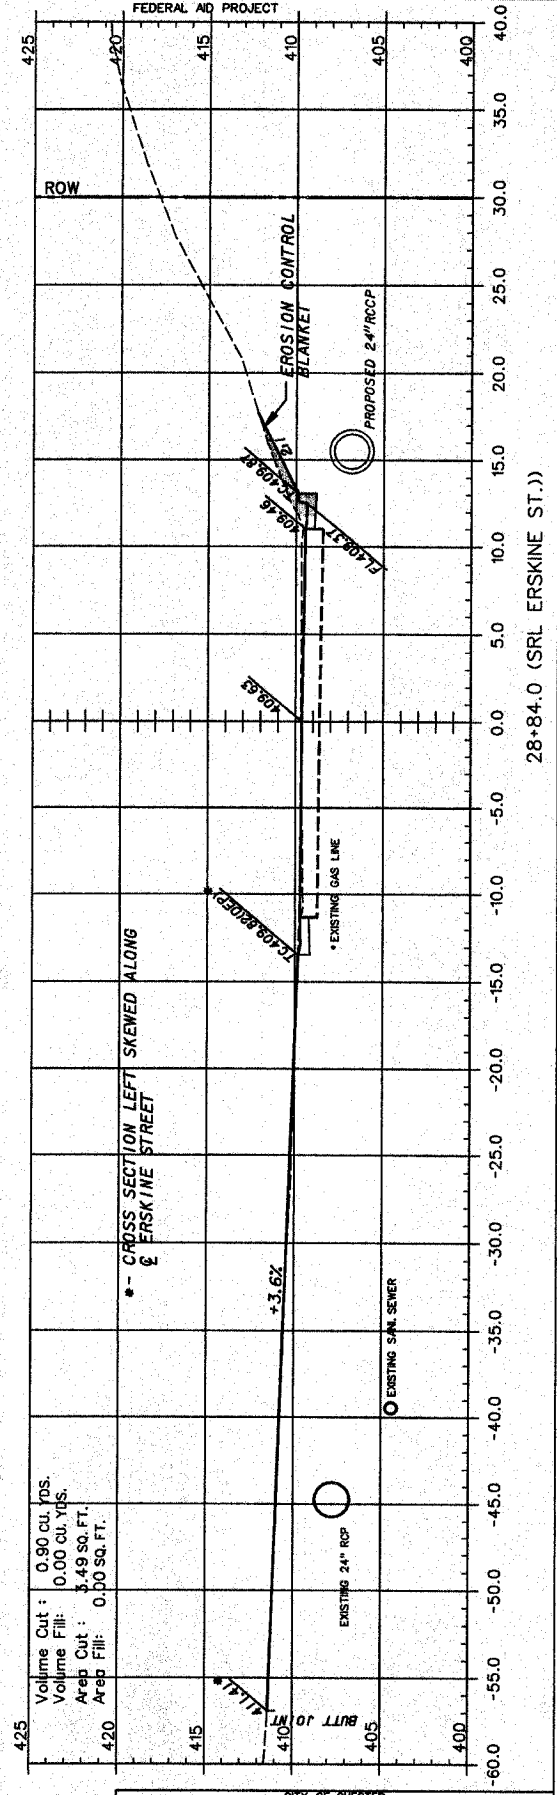

Volume Cut : 0.90 CU. YDS.
 Volume Fill: 0.00 CU. YDS.
 Area Cut : 3.49 SQ. FT.
 Area Fill: 0.00 SQ. FT.

28+84.0 (SRL ERSKINE ST.)