

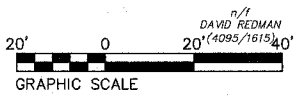
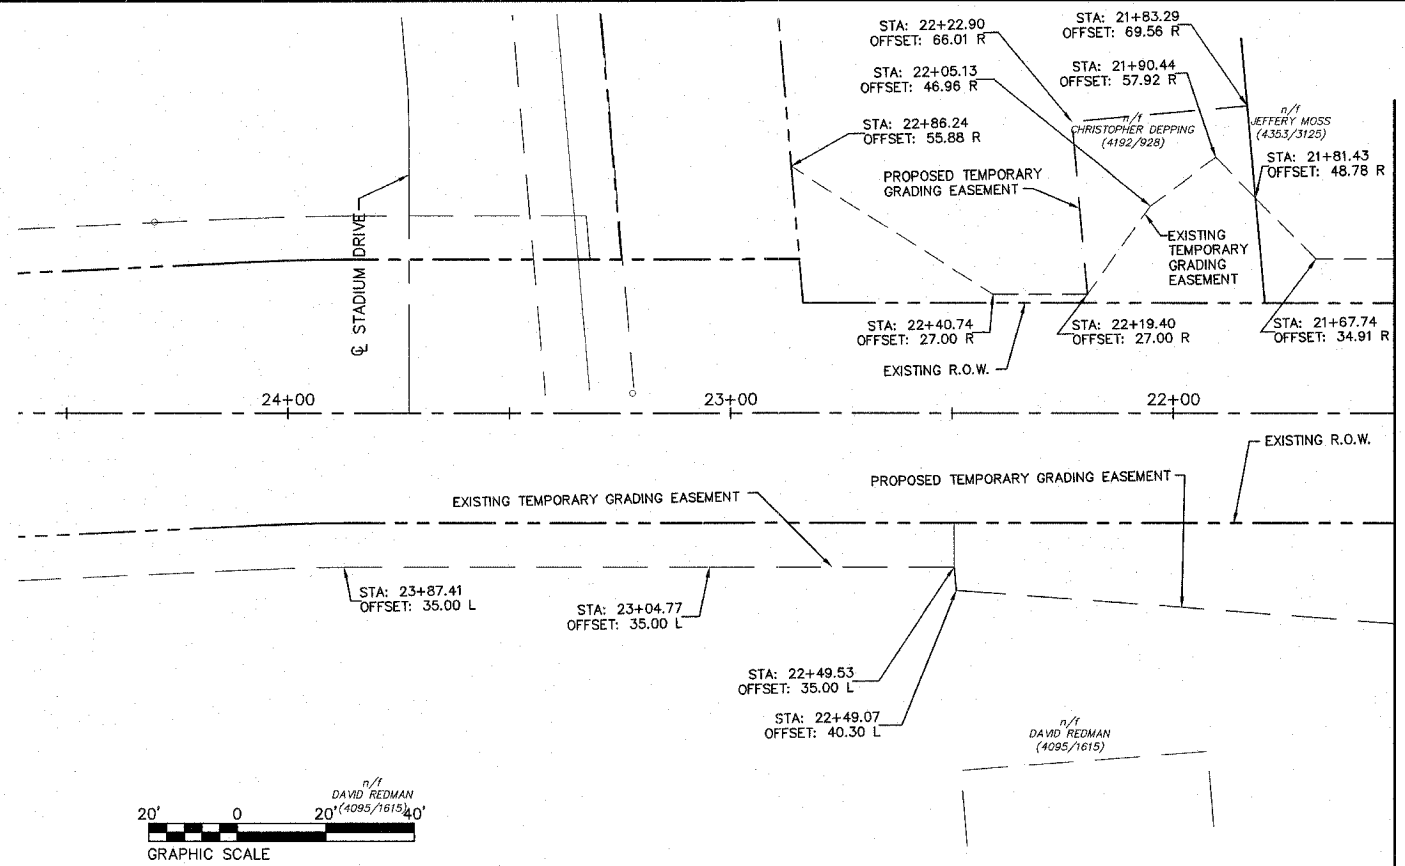


FAP ROUTE	SECTION	COUNTY	TOTAL SHEETS	SHEET NO.
05-00016-02-RP		MADISON	42	7
STA. 21+50 TO STA. 23+10.97		CONTRACT NO.: 97290		

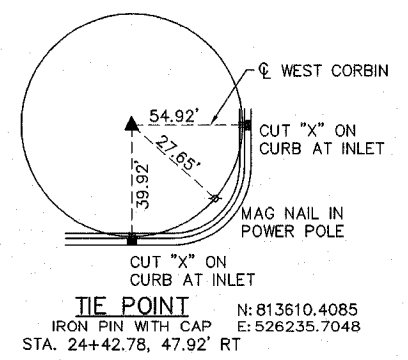

MATCH LINE, STATION 21+50

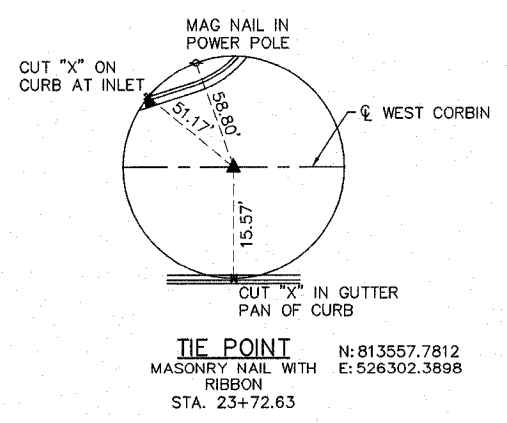

REVISIONS	
NAME	DATE

ILLINOIS DEPARTMENT OF TRANSPORTATION  
**ALIGNMENT, TIES,  
 AND BENCHMARKS**  
 FAP ROUTE  
 SECTION 05-00016-02-RP  
 COUNTY MADISON  
 DRAWN BY: R.A.W.