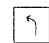
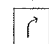
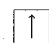

 

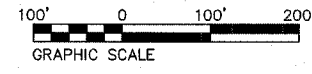
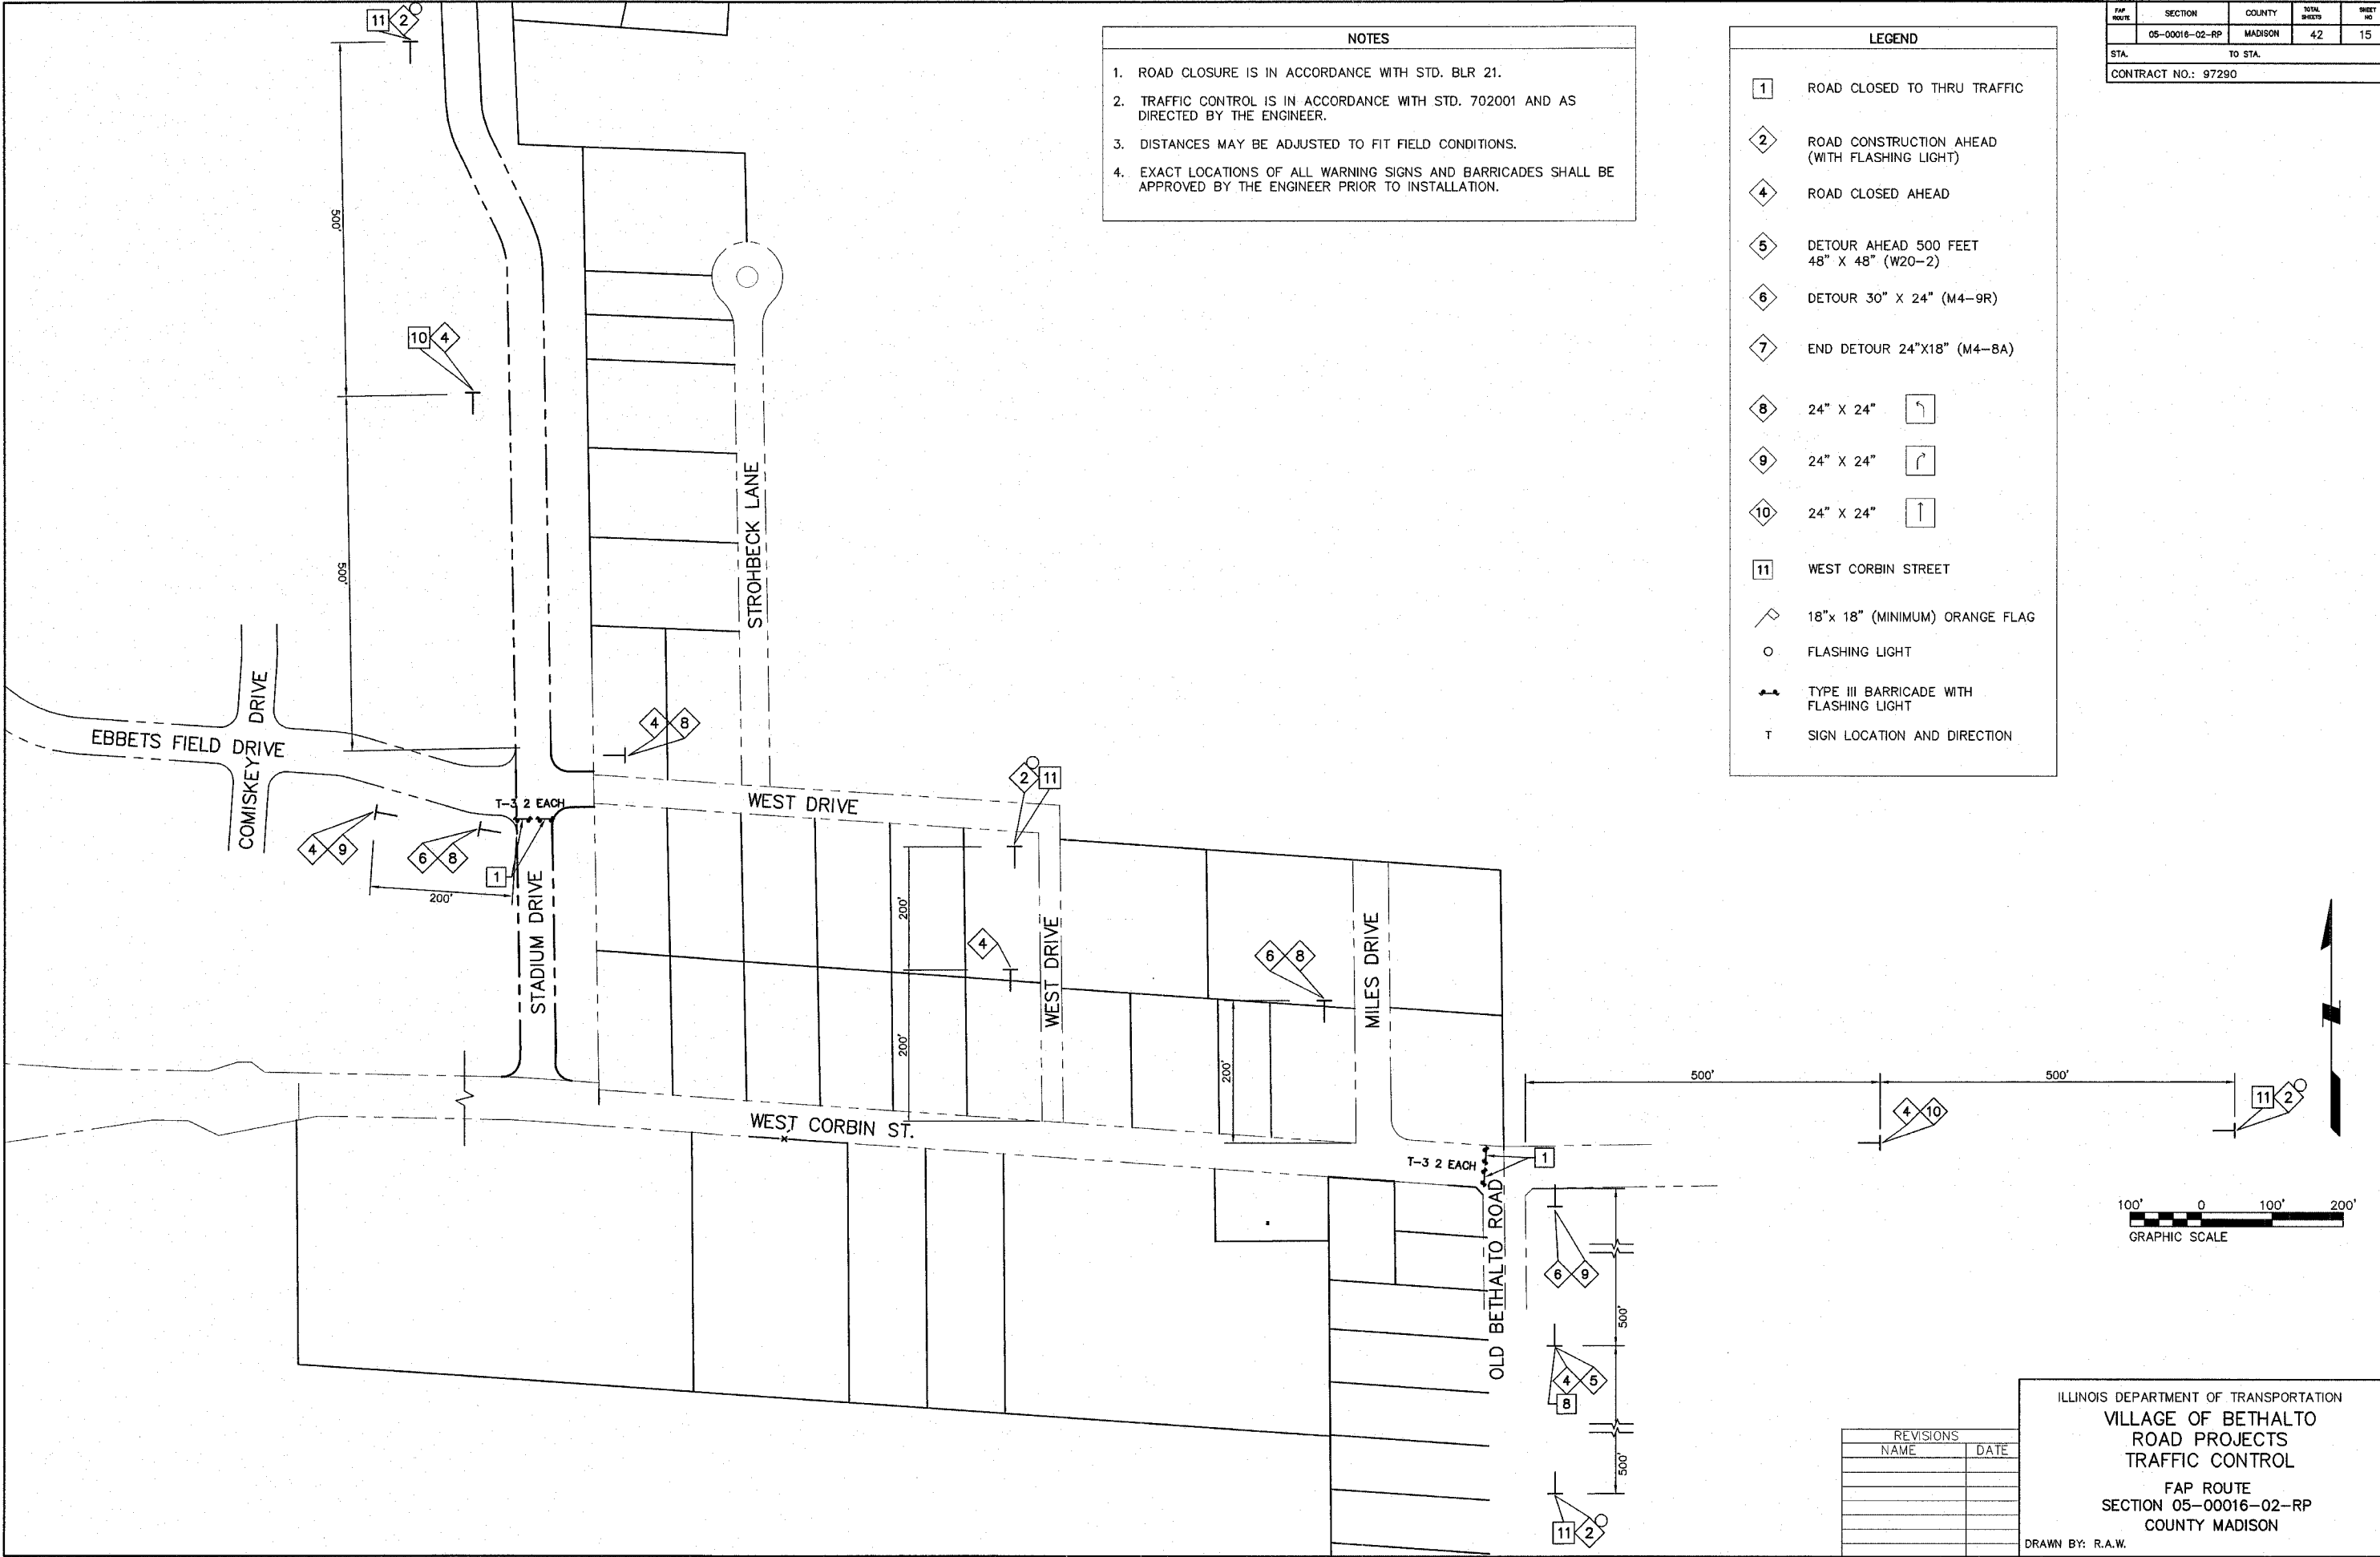


FAP ROUTE	SECTION	COUNTY	TOTAL SHEETS	SHEET NO.
	05-00016-02-RP	MADISON	42	15
STA.	TO STA.			
CONTRACT NO.: 97290				

- NOTES**
- ROAD CLOSURE IS IN ACCORDANCE WITH STD. BLR 21.
  - TRAFFIC CONTROL IS IN ACCORDANCE WITH STD. 702001 AND AS DIRECTED BY THE ENGINEER.
  - DISTANCES MAY BE ADJUSTED TO FIT FIELD CONDITIONS.
  - EXACT LOCATIONS OF ALL WARNING SIGNS AND BARRICADES SHALL BE APPROVED BY THE ENGINEER PRIOR TO INSTALLATION.

- LEGEND**
- 1 ROAD CLOSED TO THRU TRAFFIC
  - 2 ROAD CONSTRUCTION AHEAD (WITH FLASHING LIGHT)
  - 4 ROAD CLOSED AHEAD
  - 5 DETOUR AHEAD 500 FEET 48" X 48" (W20-2)
  - 6 DETOUR 30" X 24" (M4-9R)
  - 7 END DETOUR 24"X18" (M4-8A)
  - 8 24" X 24" 
  - 9 24" X 24" 
  - 10 24" X 24" 
  - 11 WEST CORBIN STREET
  -  18"x 18" (MINIMUM) ORANGE FLAG
  -  FLASHING LIGHT
  -  TYPE III BARRICADE WITH FLASHING LIGHT
  - T SIGN LOCATION AND DIRECTION



REVISIONS	
NAME	DATE

ILLINOIS DEPARTMENT OF TRANSPORTATION  
**VILLAGE OF BETHALTO**  
**ROAD PROJECTS**  
**TRAFFIC CONTROL**  
 FAP ROUTE  
 SECTION 05-00016-02-RP  
 COUNTY MADISON  
 DRAWN BY: R.A.W.