



FAP ROUTE	SECTION	COUNTY	TOTAL SHEETS	SHEET NO.
	05-00016-02-RP	MADISON	42	24
STA.	TO STA.			
CONTRACT NO.: 97290				

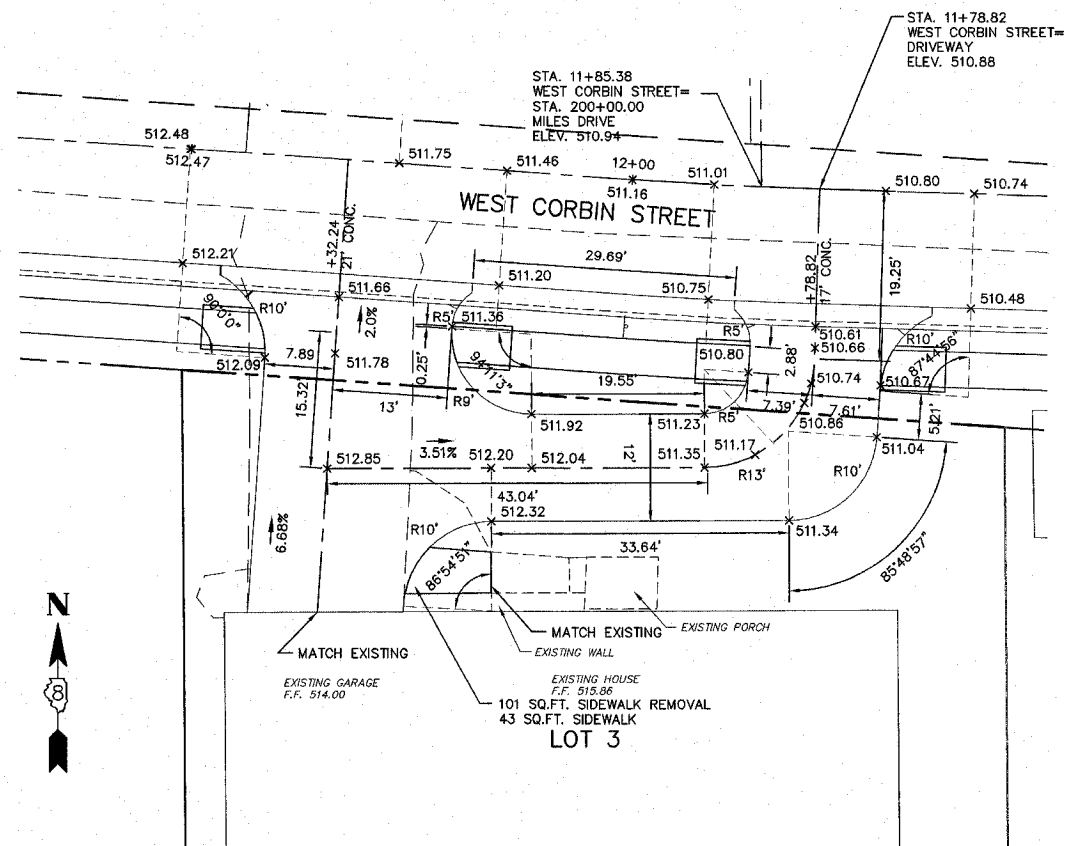

LOT 3 DRIVEWAY AT WEST CORBIN STREET STA. 12+32.24 LT
1"=10'

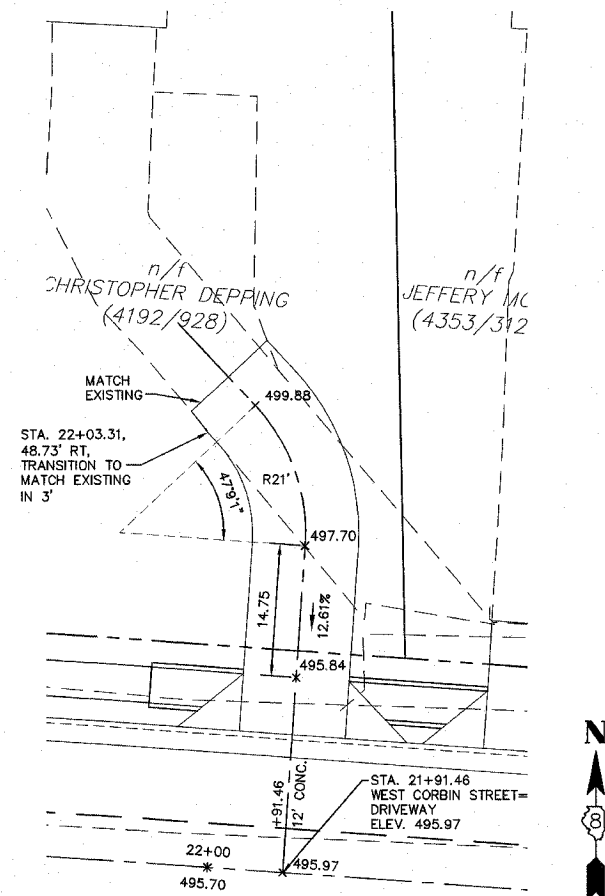

WEST CORBIN AT PRIVATE DRIVE STA. 21+89 RT
1"=10'

REVISIONS	
NAME	DATE

ILLINOIS DEPARTMENT OF TRANSPORTATION

**INTERSECTION
DETAILS**

FAP ROUTE
SECTION 05-00016-02-RP
COUNTY MADISON

DRAWN BY: R.A.W.

INTERSECTION DETAILS-WEST CORBIN STREET