


FINAL SURVEY PLOTTED BY DATE
 NOTE BOOK NO. 7/18/06

ORIGINAL SURVEY PLOTTED BY DATE
 NOTE BOOK NO. 8/29/05

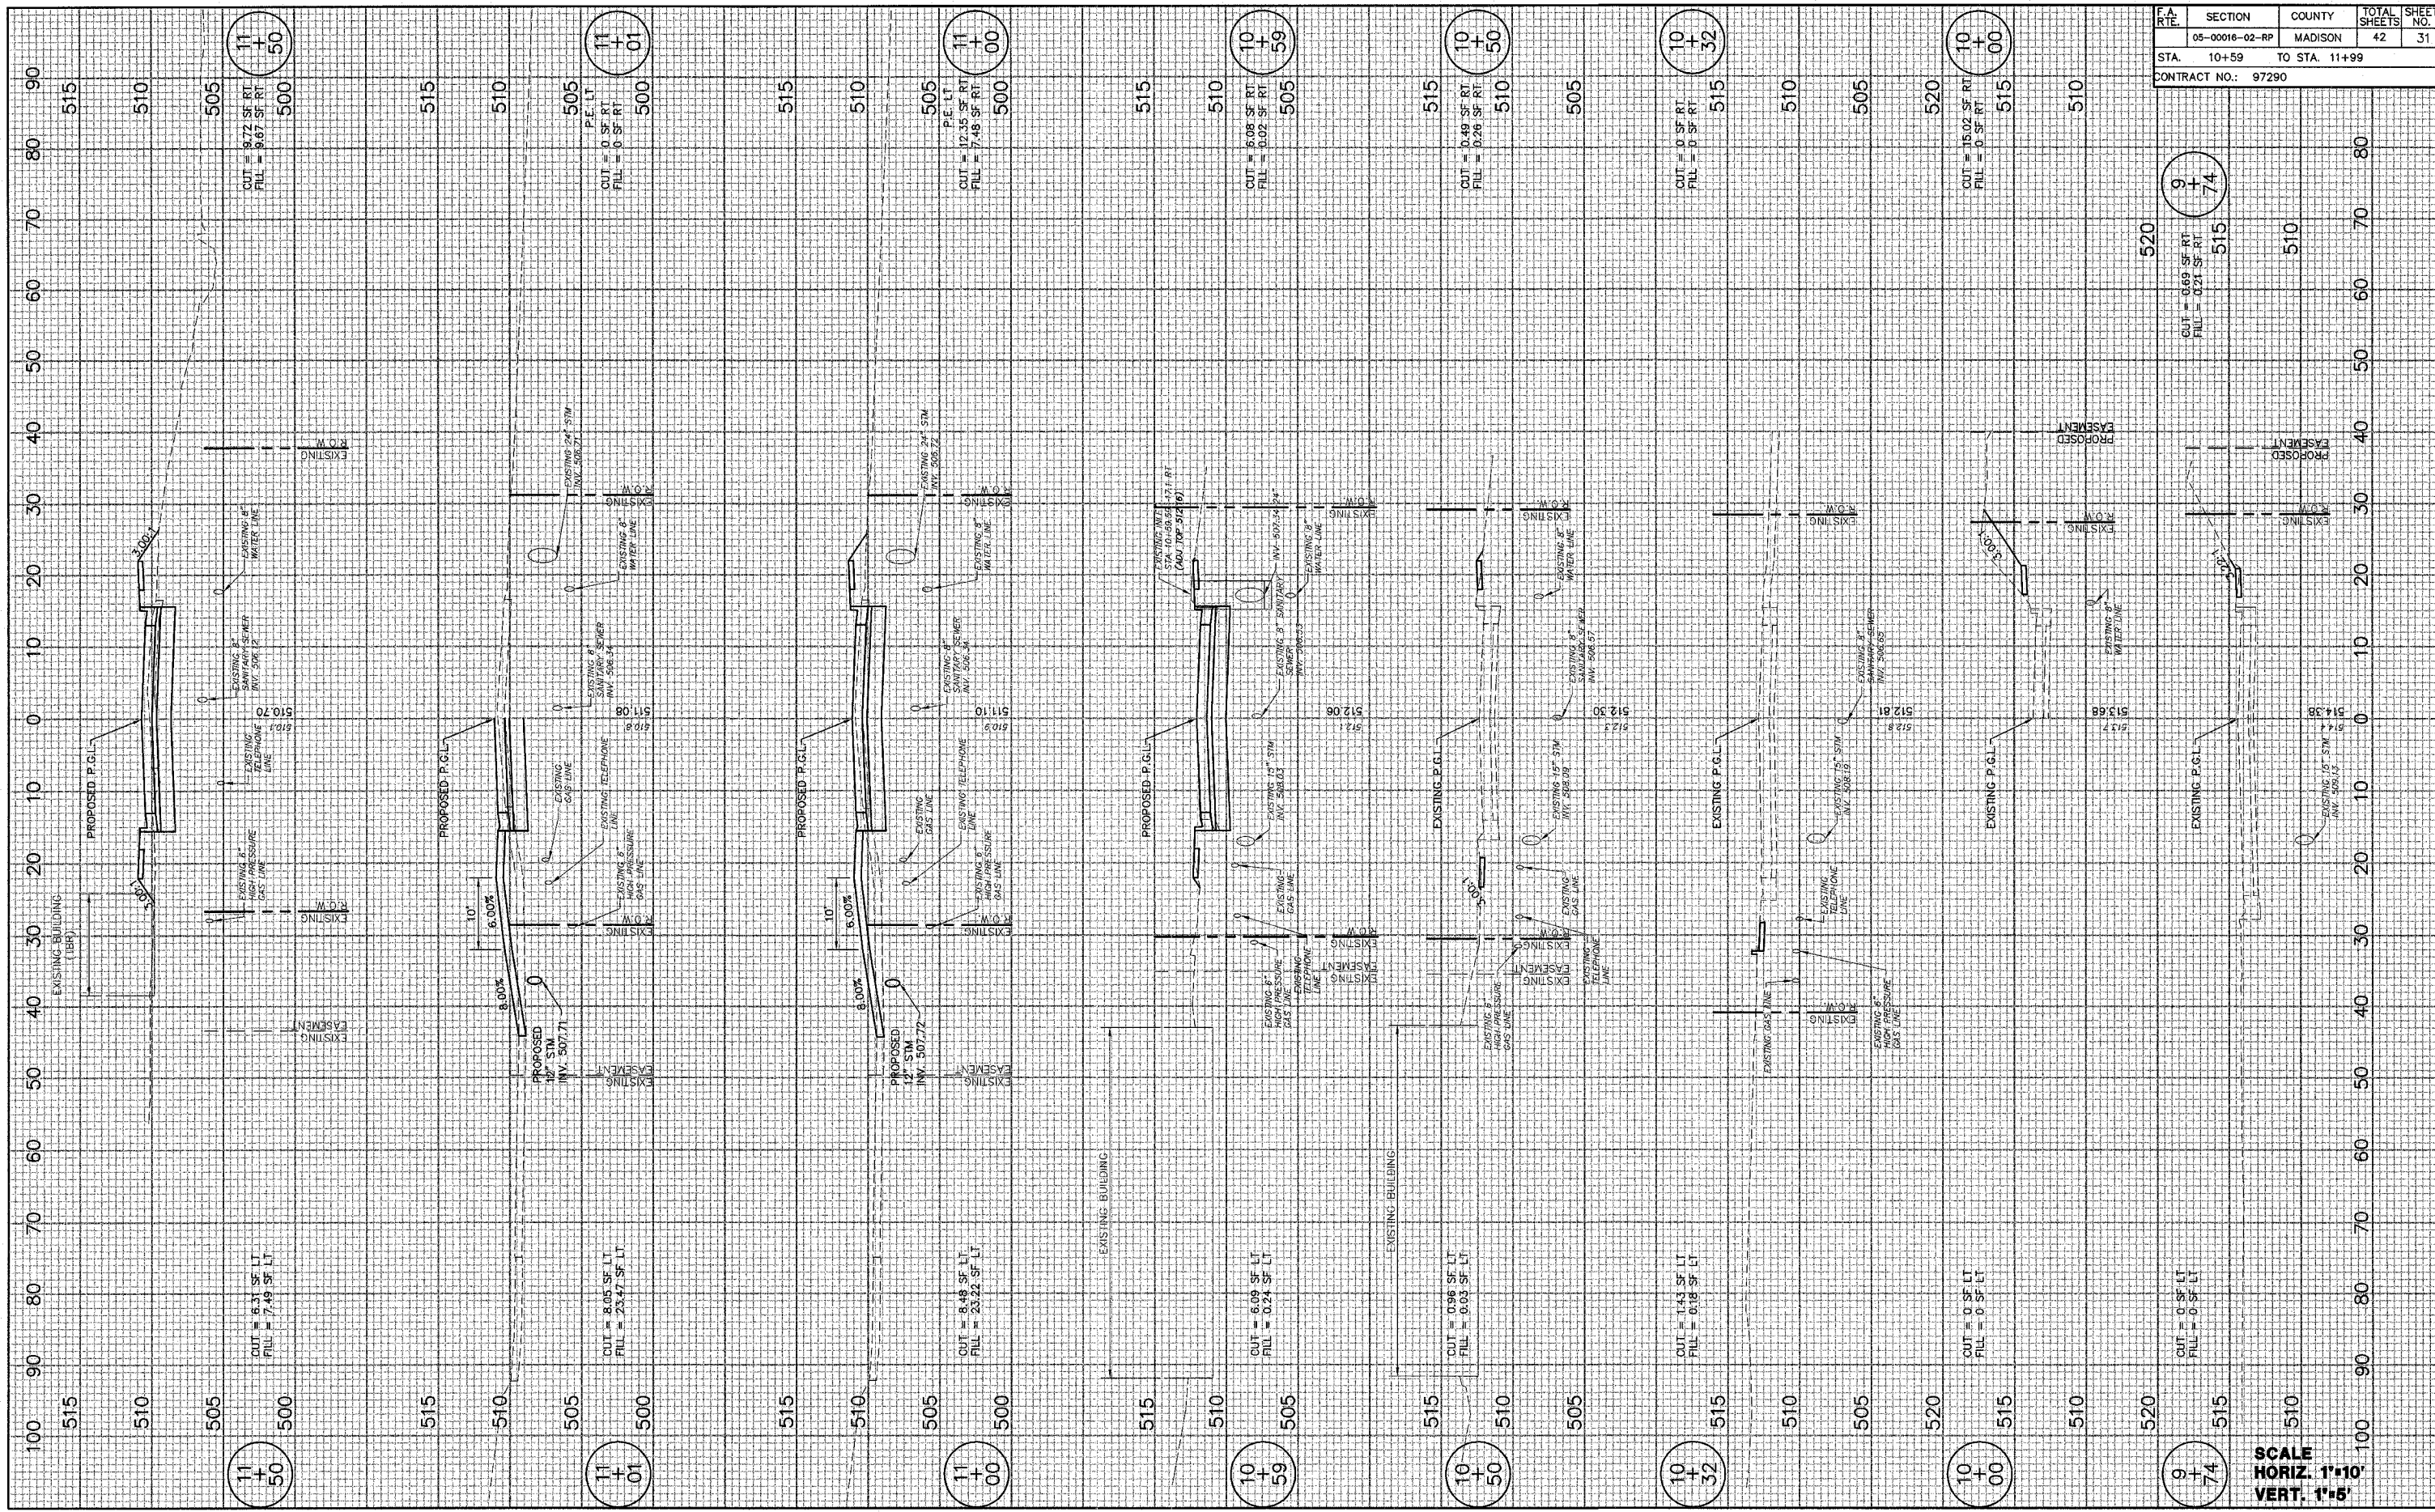

F.A. RTE.	SECTION	COUNTY	TOTAL SHEETS	SHEET NO.
	05-00016-02-RP	MADISON	42	31
STA. 10+59		TO STA. 11+99		
CONTRACT NO.: 97290				

9 + 74
 CUT = 0.69 SF RT
 FILL = 0.21 SF RT

520
 515
 510

EXISTING
 PROPOSED EASEMENT

EXISTING
 PROPOSED EASEMENT

EXISTING
 PROPOSED EASEMENT

EXISTING
 PROPOSED EASEMENT

EXISTING
 PROPOSED EASEMENT

EXISTING
 PROPOSED EASEMENT

EXISTING
 PROPOSED EASEMENT

EXISTING
 PROPOSED EASEMENT

SCALE
 HORIZ. 1"=10'
 VERT. 1"=5'