


FINAL SURVEY PLOTTED BY DATE
 NOTE BOOK NO. 17/19/78
 AREAS CHECKED

ORIGINAL SURVEY PLOTTED BY DATE
 NOTE BOOK NO. 6/29/78
 AREAS CHECKED

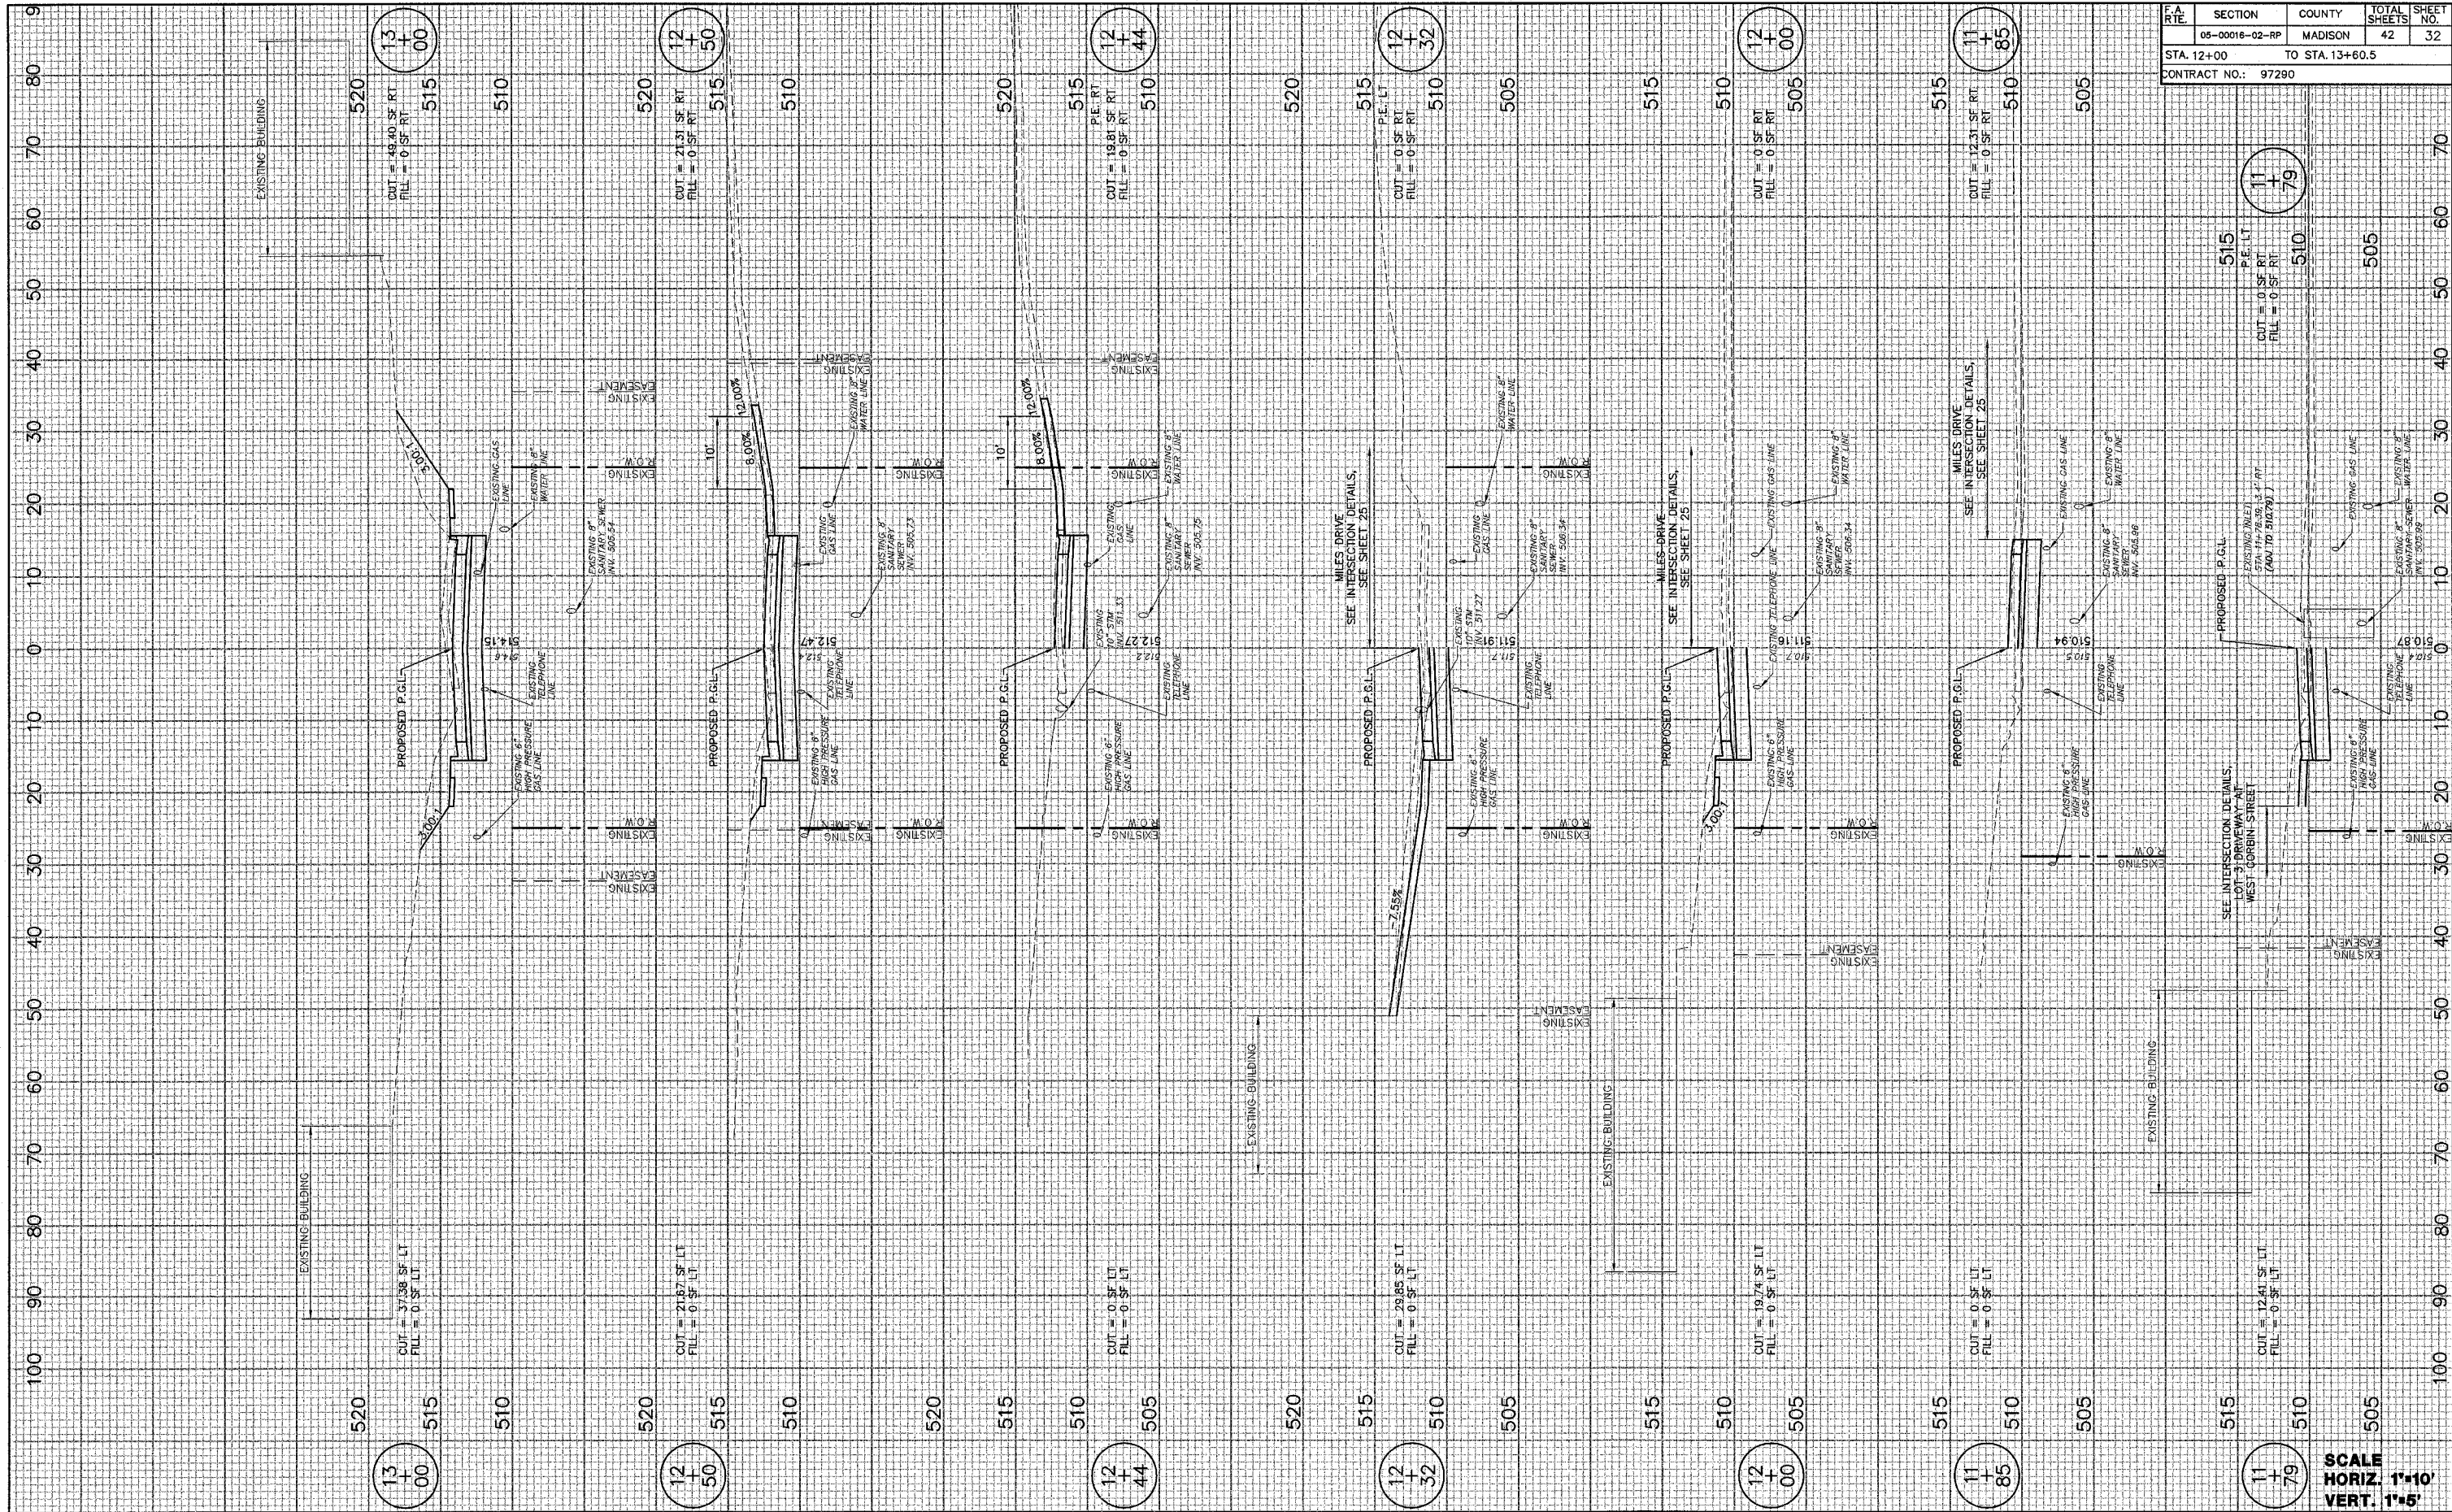

F.A. RTE.	SECTION	COUNTY	TOTAL SHEETS	SHEET NO.
	05-00016-02-RP	MADISON	42	32
STA. 12+00 TO STA. 13+60.5				
CONTRACT NO.: 97290				

SCALE
 HORIZ. 1"=10'
 VERT. 1"=5'