


FINAL SURVEY
 DATE: 1/7/98
 BY: D.M.
 SURVEYED, PLOTTED, AND CHECKED AREAS:
 NOTE BOOK NO.

ORIGINAL SURVEY
 DATE: 8/7/95
 BY: D.M.
 SURVEYED, PLOTTED, AND CHECKED AREAS:
 NOTE BOOK NO.

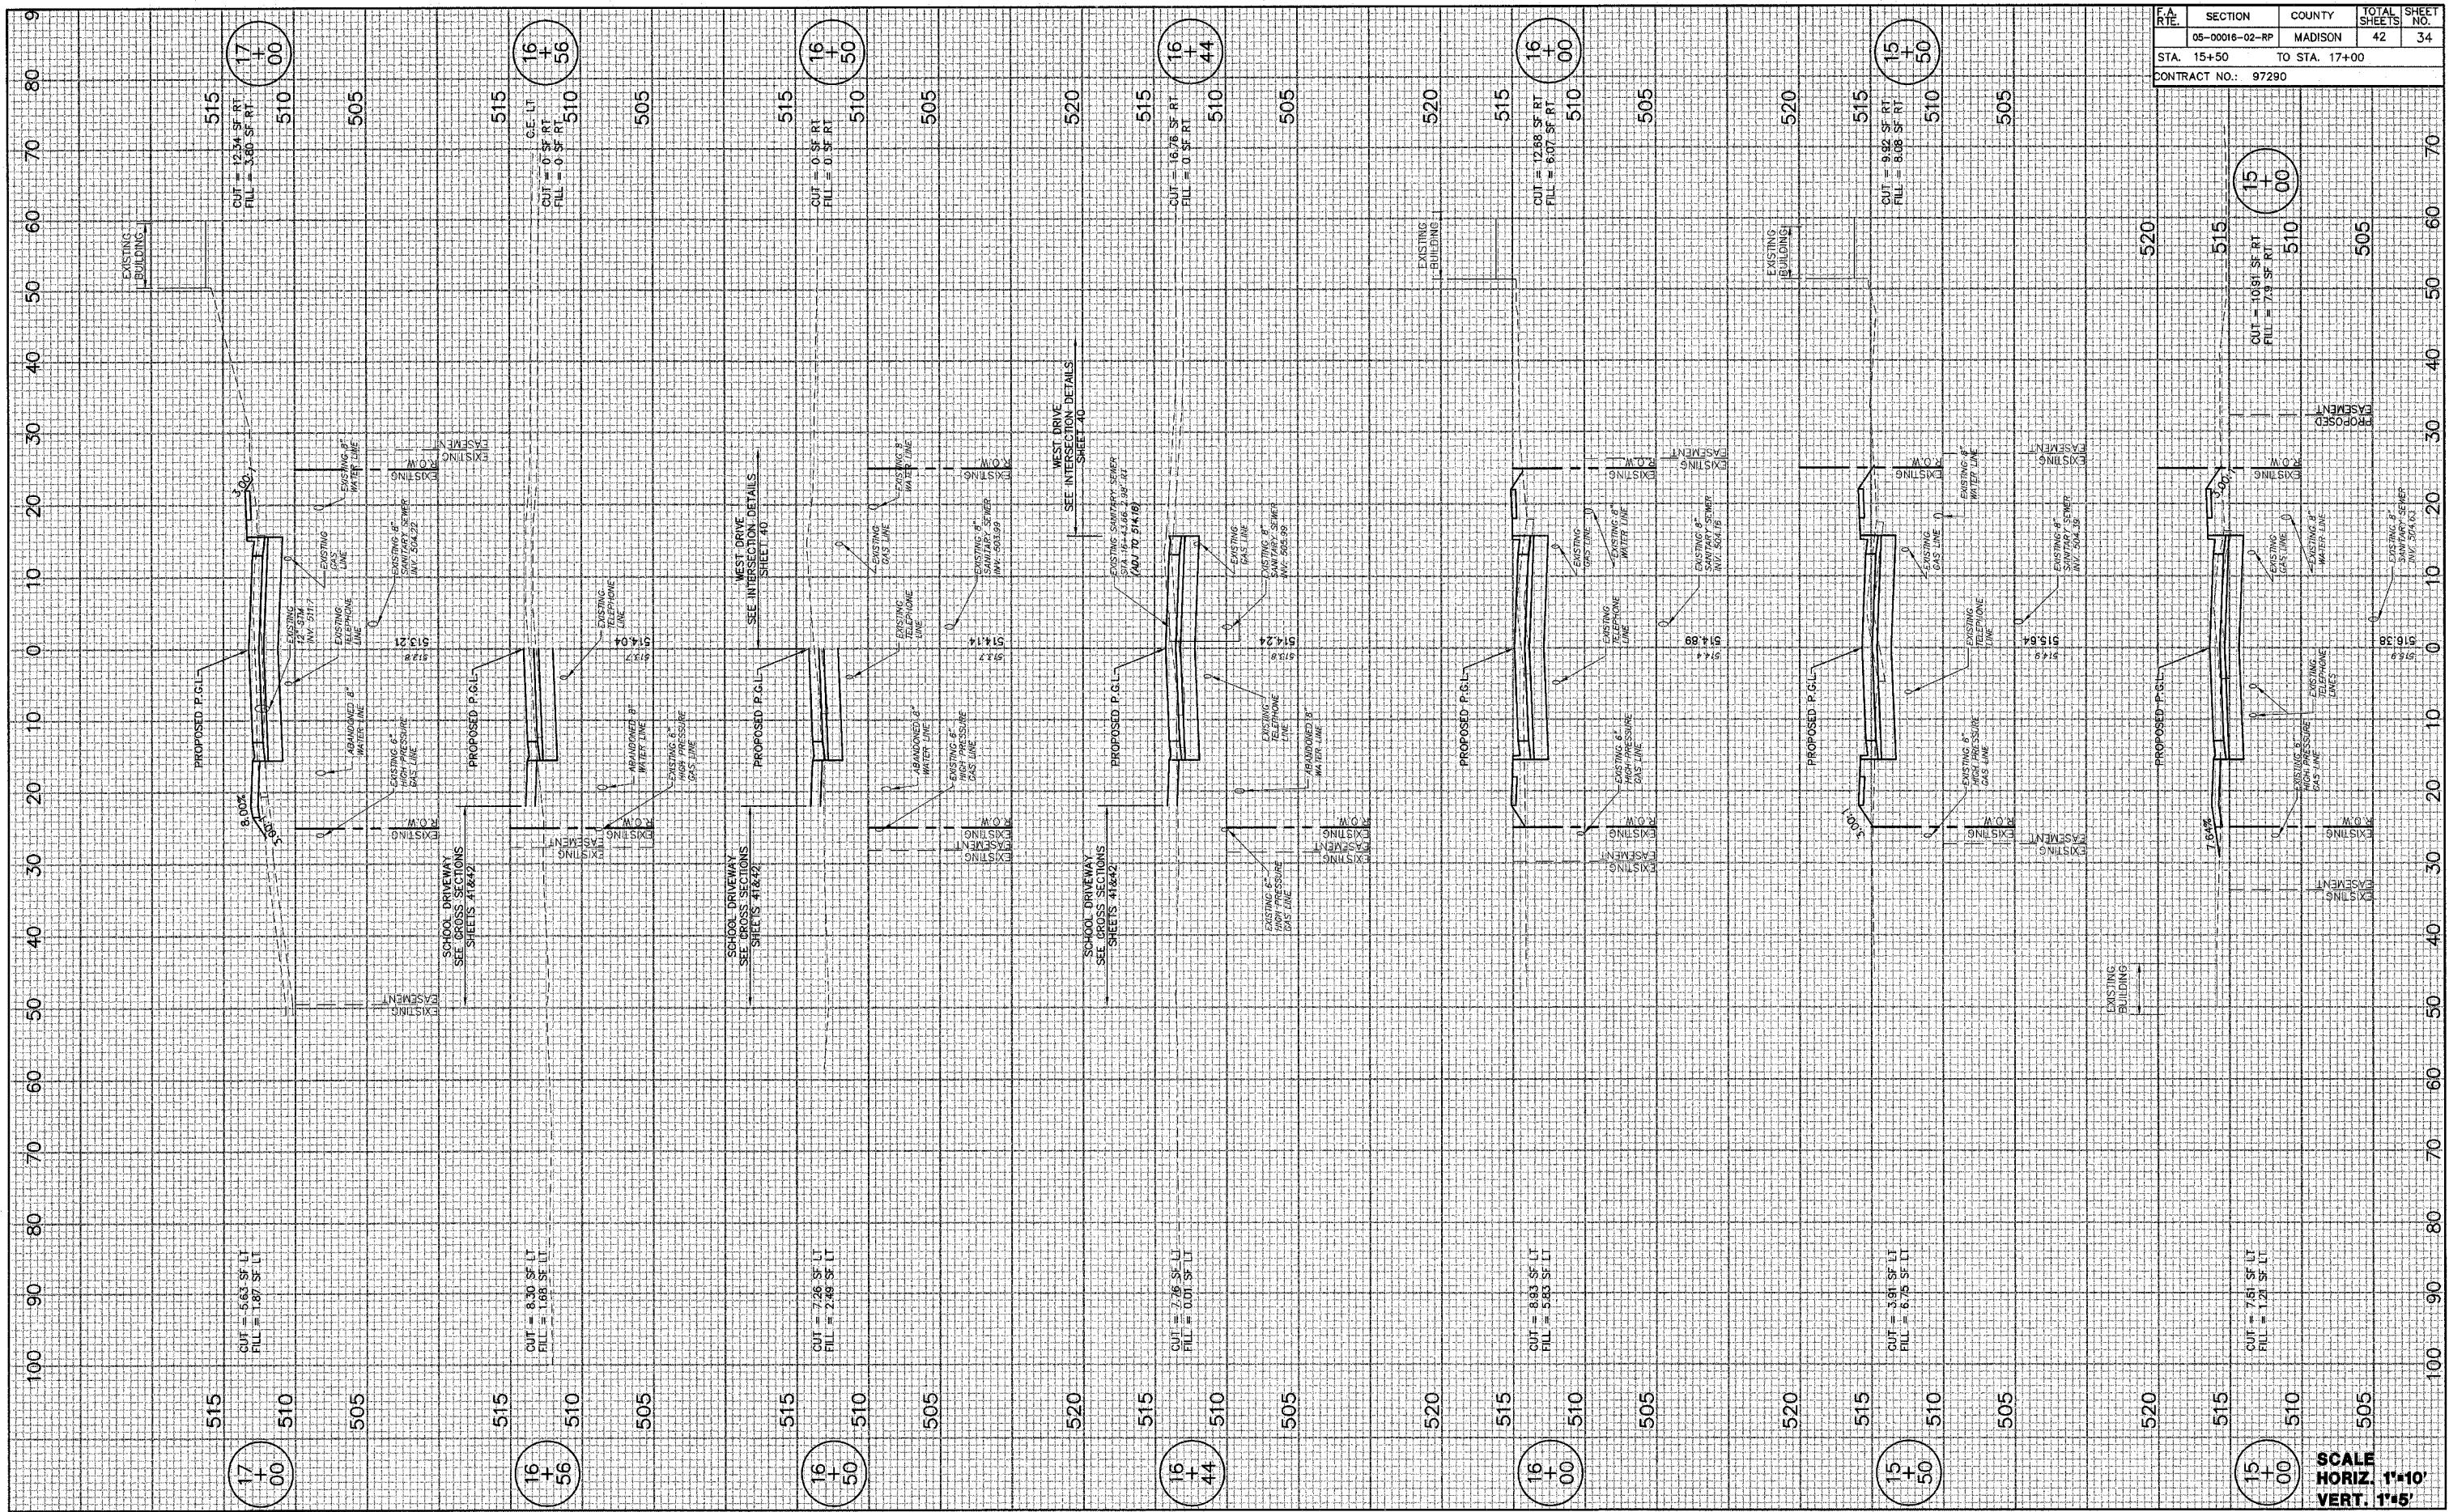

F.A. RTE.	SECTION	COUNTY	TOTAL SHEETS	SHEET NO.
	05-00016-02-RP	MADISON	42	34
STA. 15+50		TO STA. 17+00		
CONTRACT NO.: 97290				

SCALE
 HORIZ. 1"=10'
 VERT. 1"=5'