


FINAL SURVEY PLOTTED TEMPLATE NOTE BOOK NO. BY D.L.W. DATE 7/18/06

ORIGINAL SURVEY PLOTTED TEMPLATE NOTE BOOK NO. BY D.L.W. DATE 8/28/05

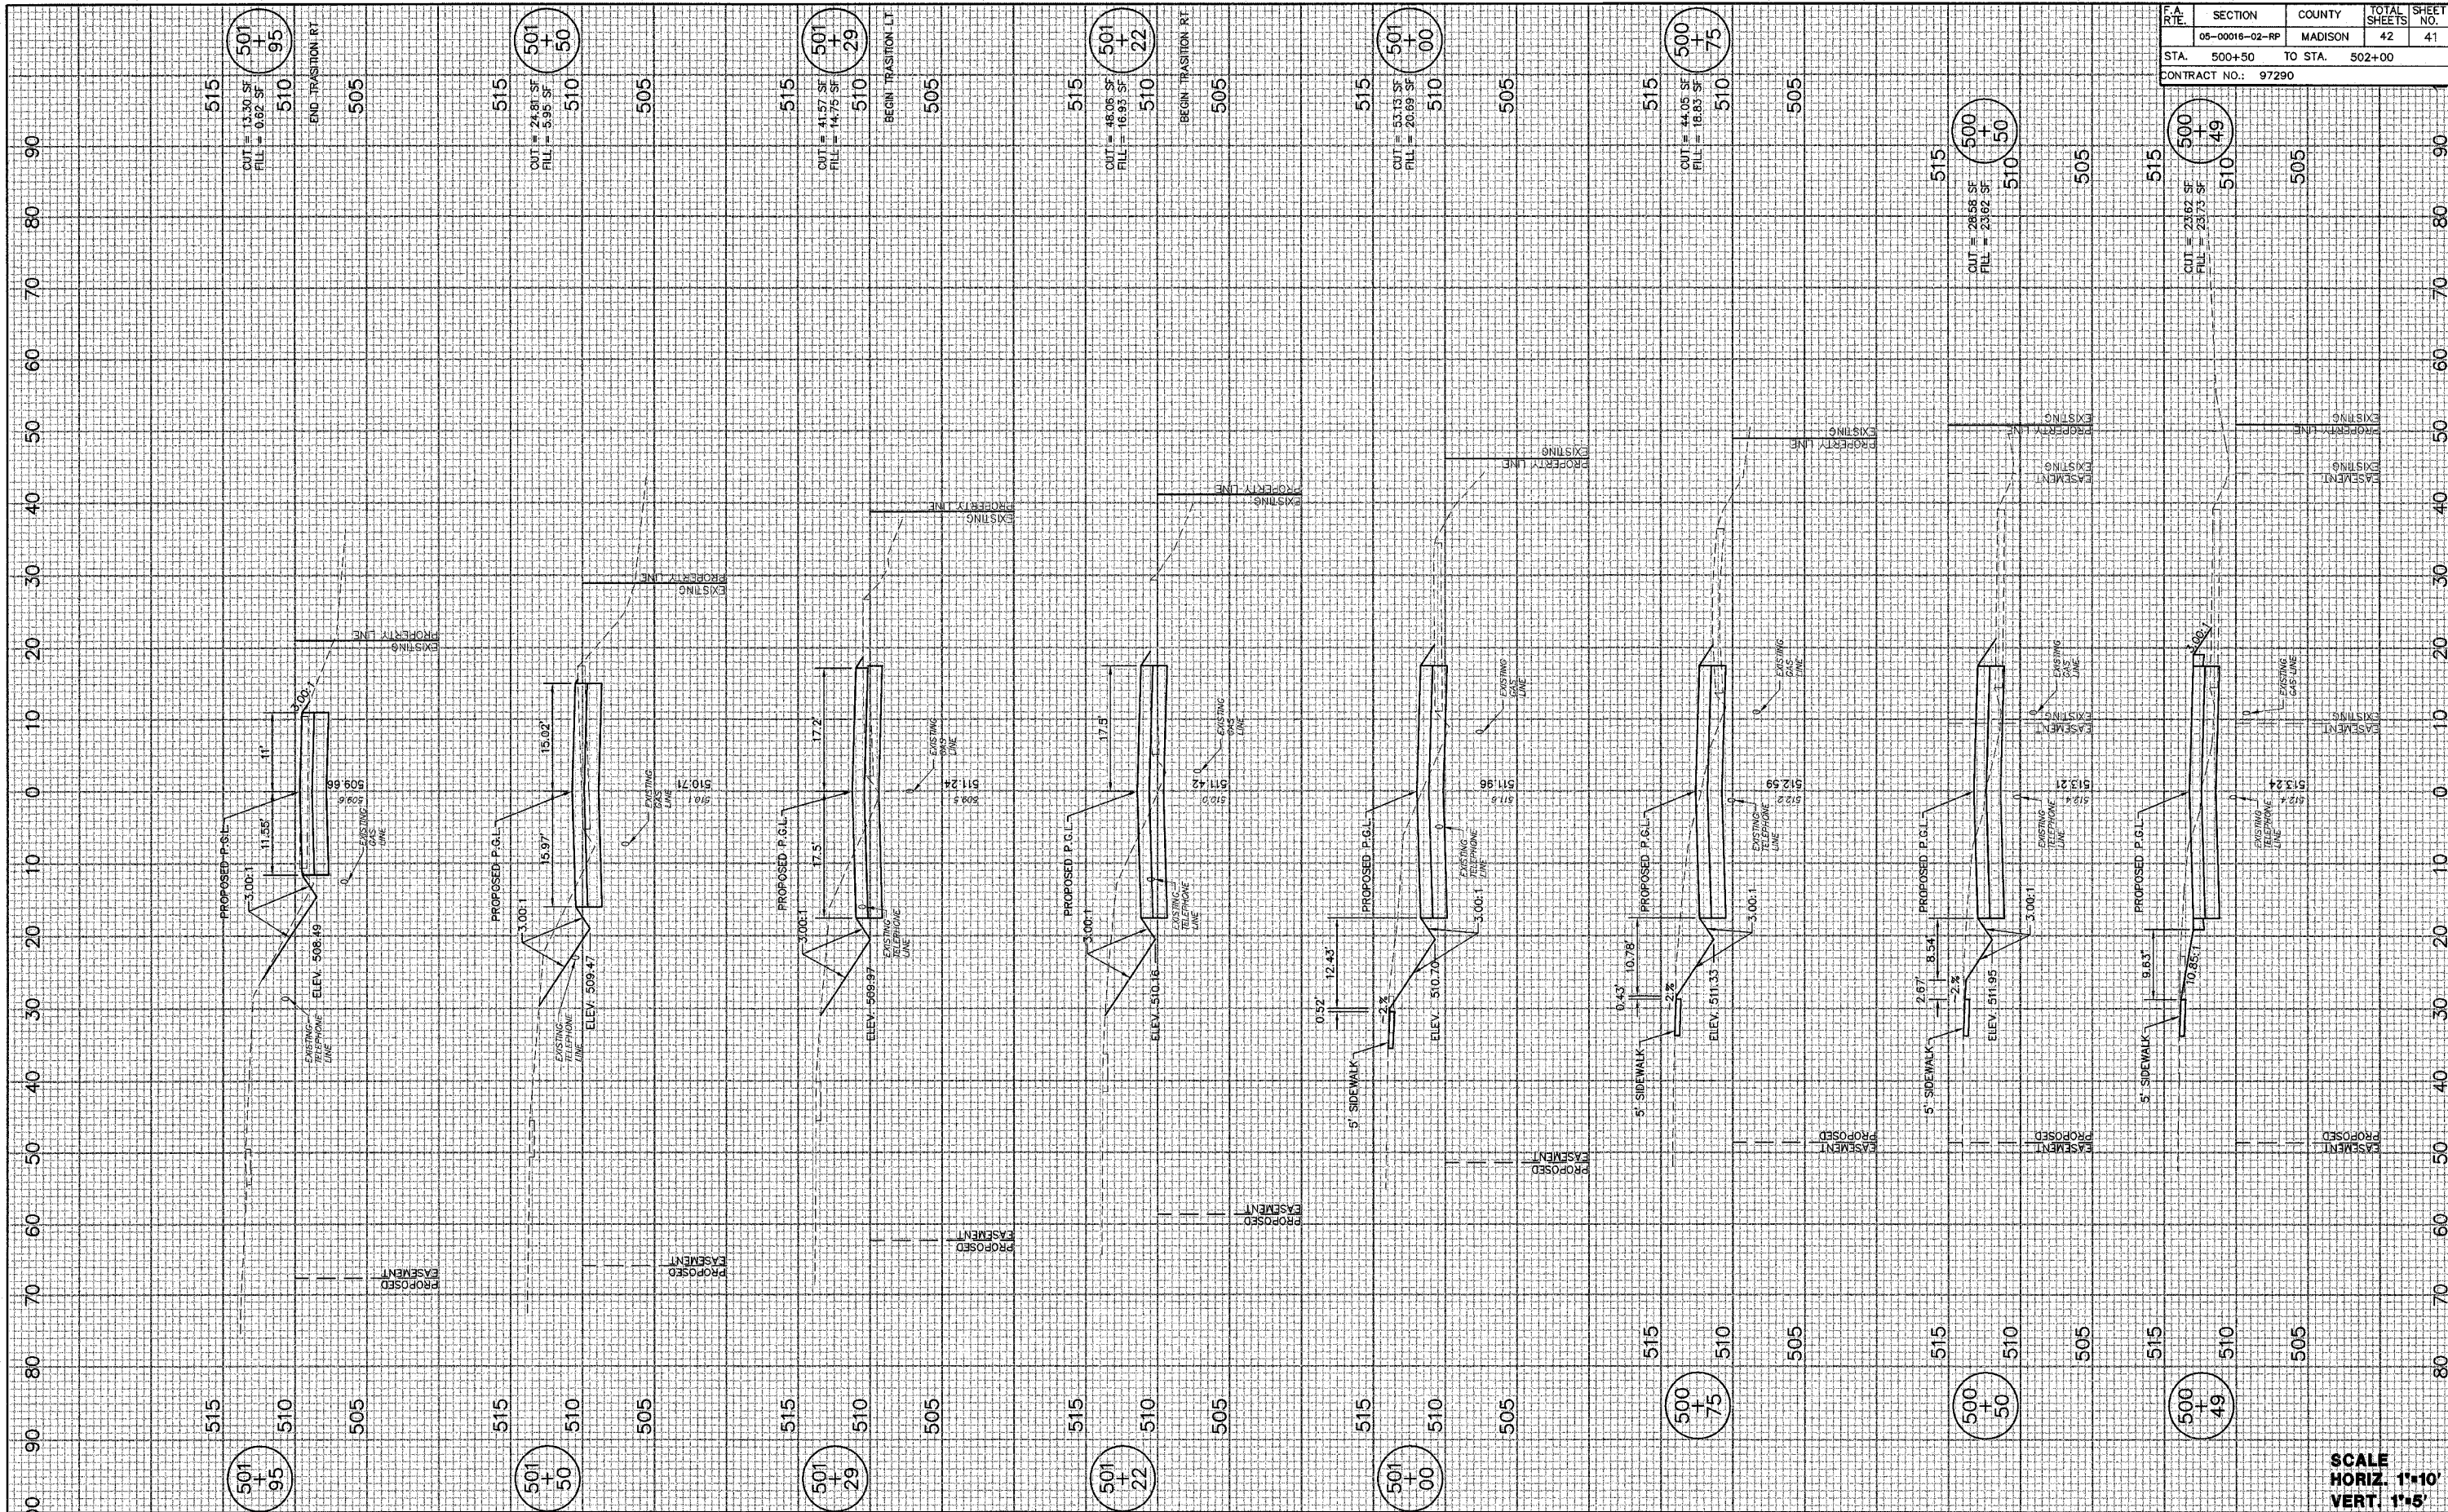

F.A. RTE.	SECTION	COUNTY	TOTAL SHEETS	SHEET NO.
	05-0016-02-RP	MADISON	42	41
STA. 500+50		TO STA. 502+00		
CONTRACT NO.: 97290				

SCALE
HORIZ. 1"=10'
VERT. 1"=5'

CROSS SECTIONS--SCHOOL DRIVEWAY