


RTE. NO.	SECTION	COUNTY	TOTAL SHEETS	SHEET NO.
FAS 766	04-00176-00-BR	MADISON	26	21
CONTRACT NO. 97296				

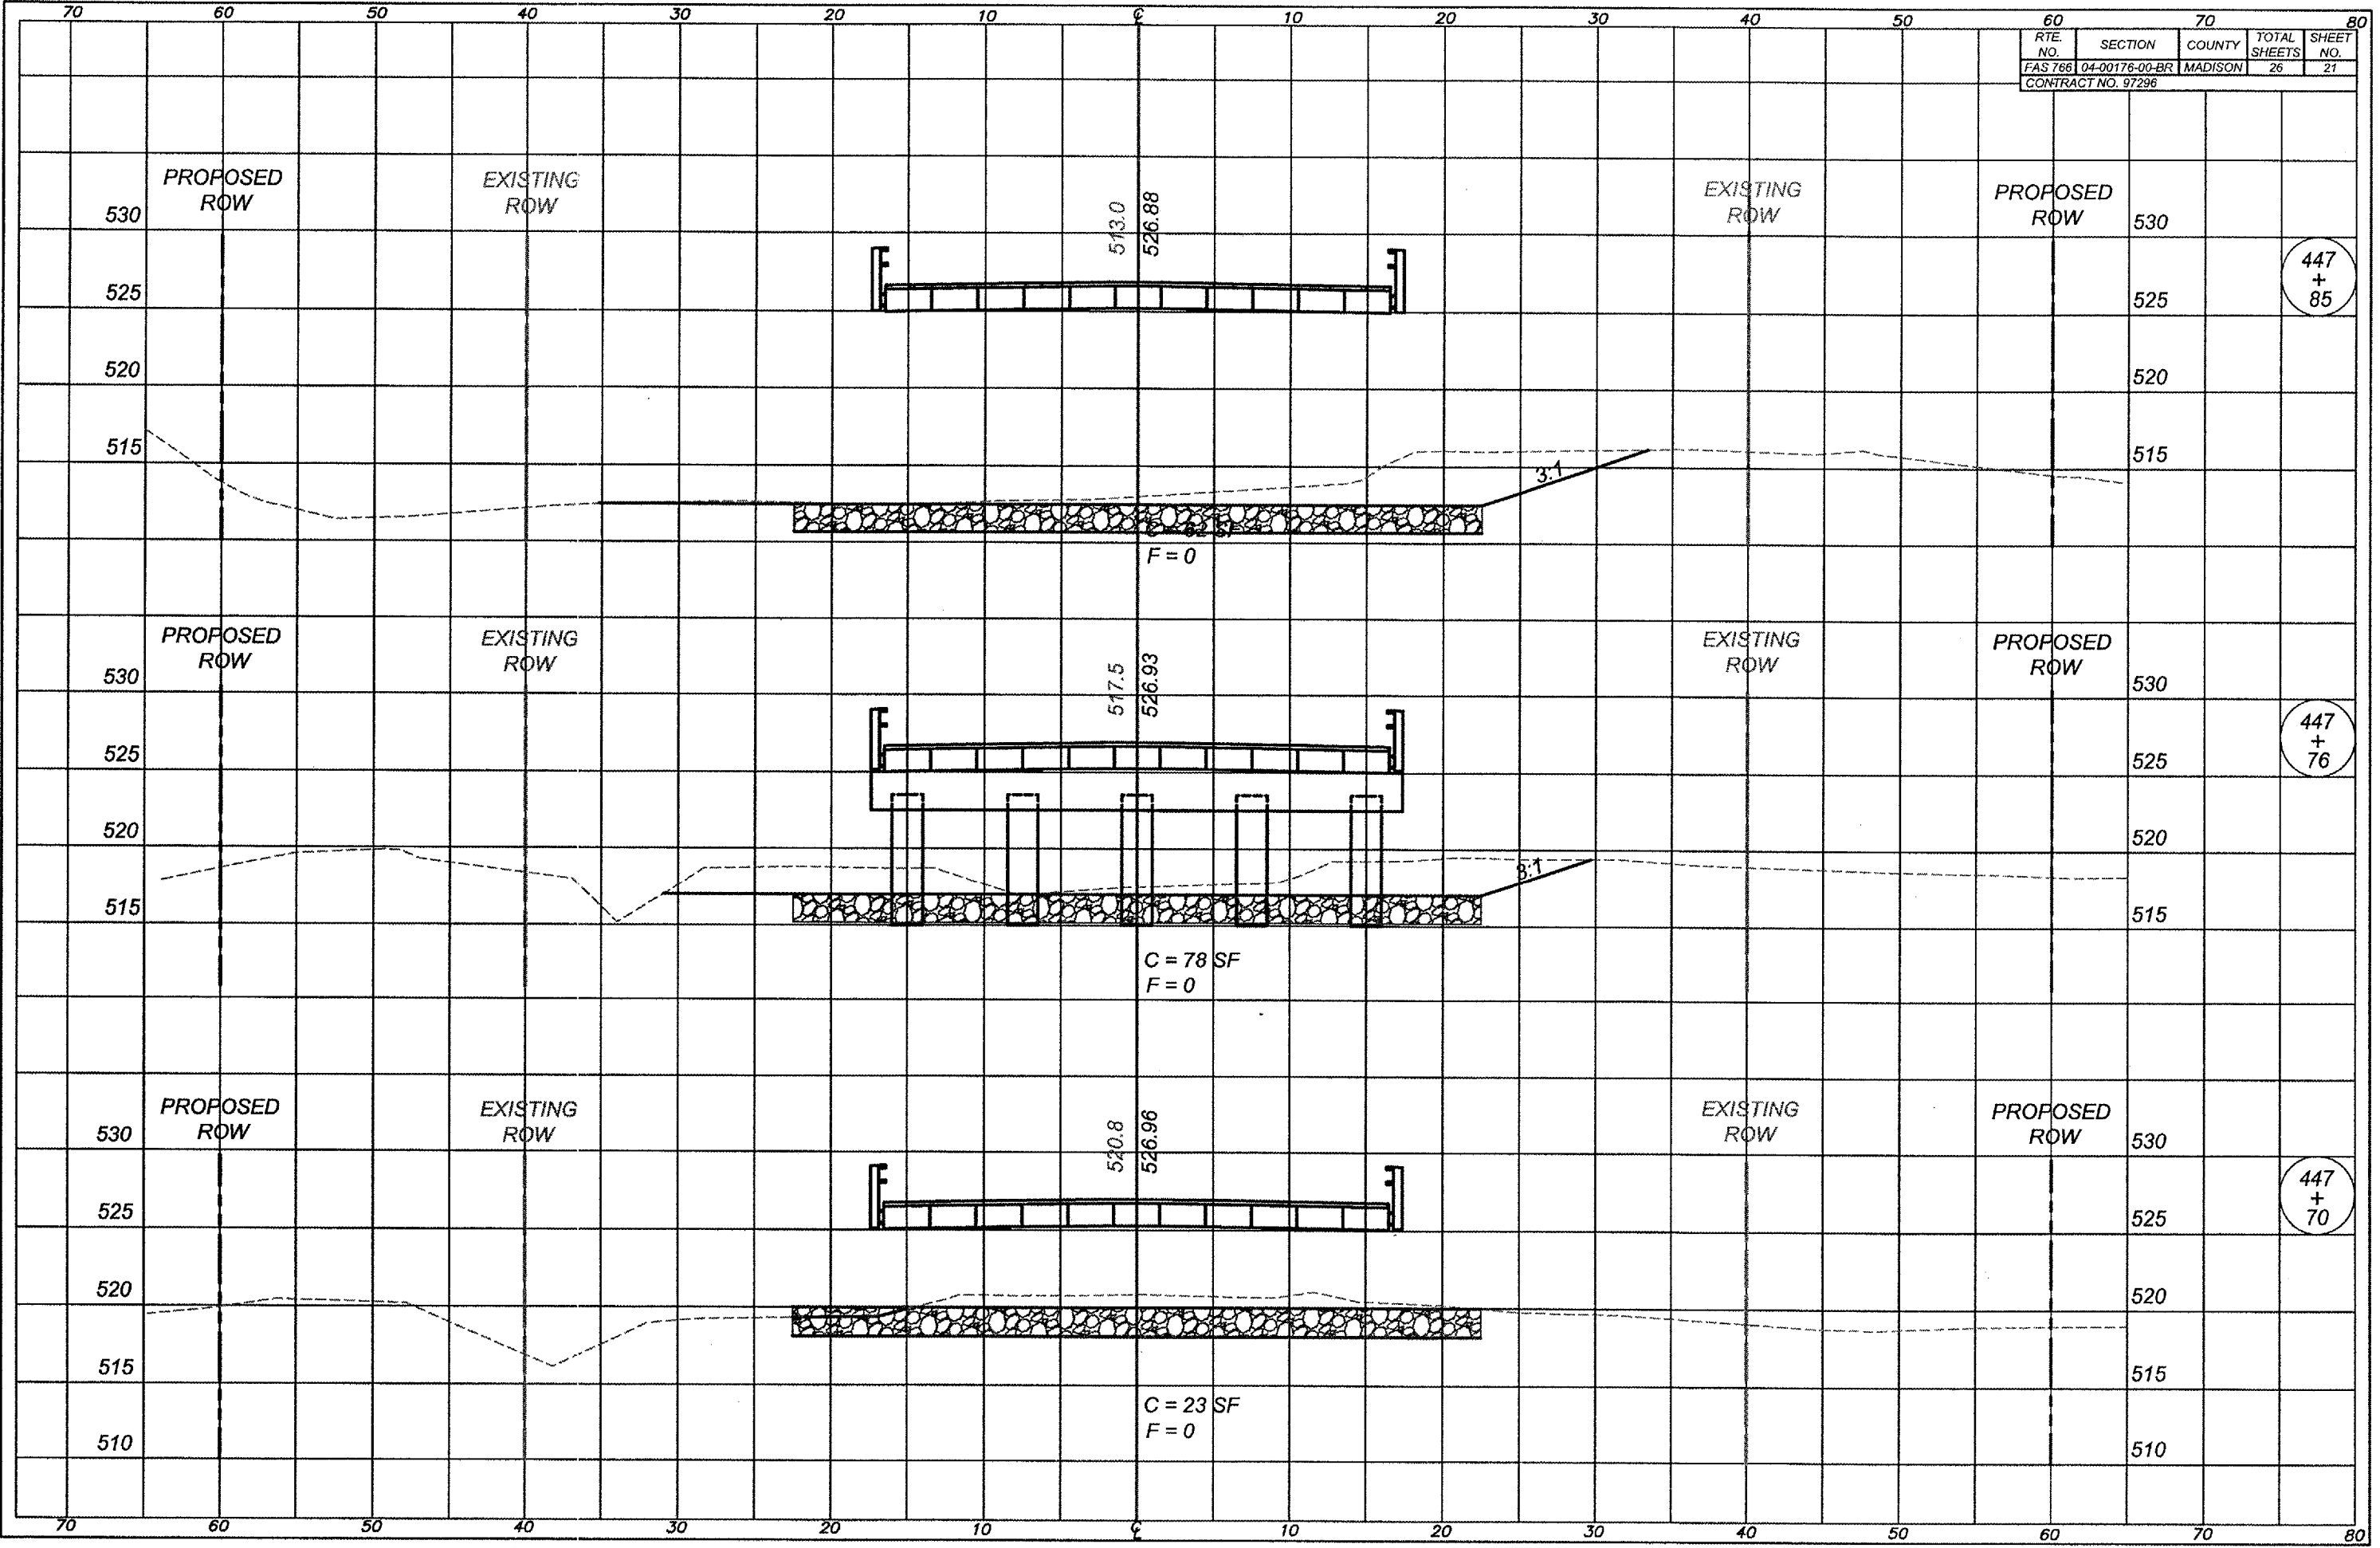

447
+
85

447
+
76

447
+
70