


F.A.U. RTE.	SECTION	COUNTY	TOTAL SHEETS	SHEET NO.
9089	04-00180-02-PV	MADISON	92	5
FED. ROAD DIST. NO.	ILLINOIS	FED. AID PROJECT		

CONTRACT NO. 97299

BY	DATE
FINAL SURVEYED	
SURVEY PLOTTED	
NOTE BOOK	
TEMPLATE	
AREAS CHECKED	
NO.	

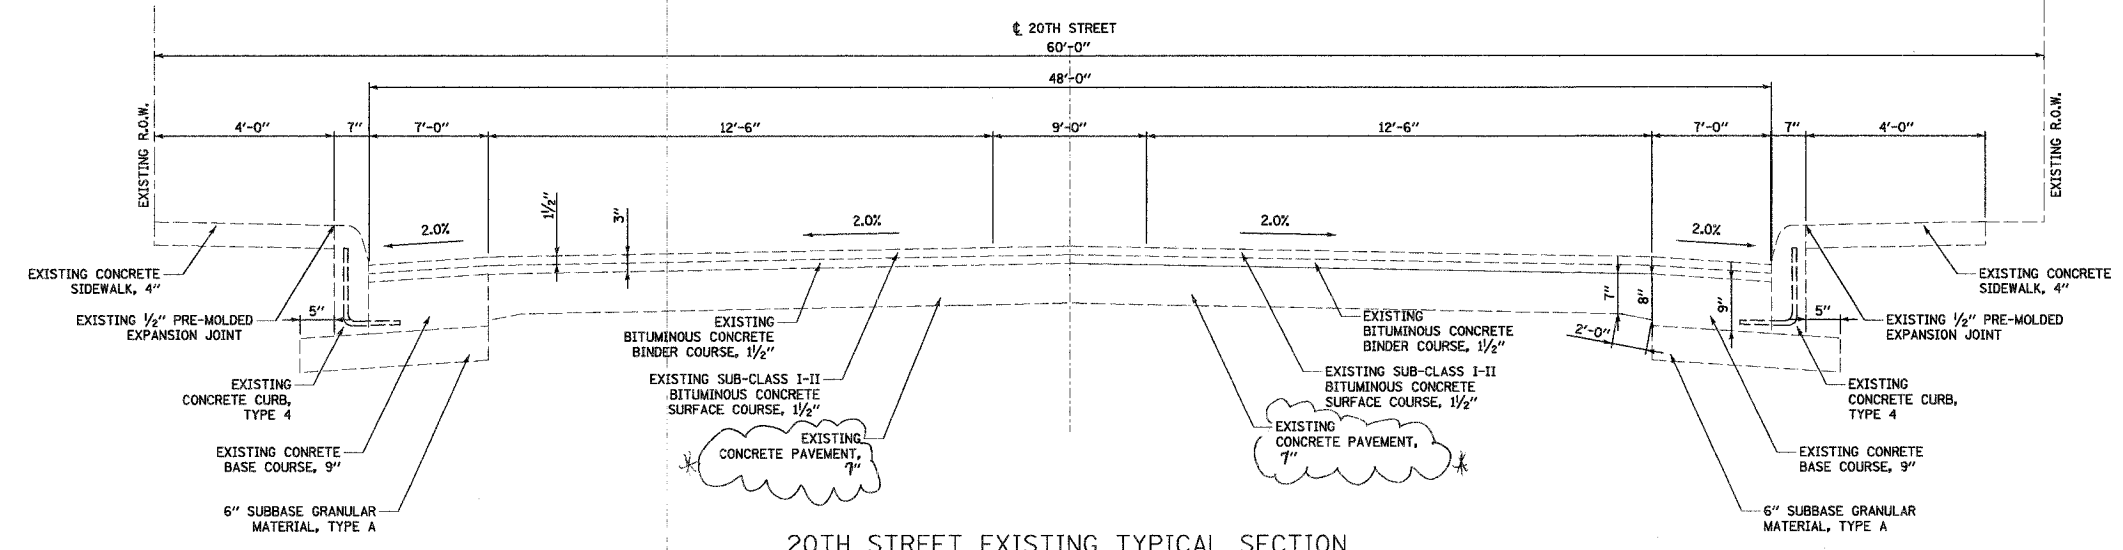


20TH STREET EXISTING TYPICAL SECTION

STA. 110+34.87 TO STA. 110+46.62	STA. 125+96.89 TO STA. 126+66.59
STA. 111+44.37 TO STA. 111+67.85	STA. 129+22.39 TO STA. 129+91.43
STA. 112+92.58 TO STA. 113+65.67	STA. 132+41.14 TO STA. 133+57.91
STA. 116+15.88 TO STA. 116+90.61	STA. 135+68.54 TO STA. 136+41.64
STA. 122+02.14 TO STA. 123+49.77	STA. 138+93.76 TO STA. 139+67.69
STA. 124+27.59 TO STA. 124+67.21	STA. 141+43.01 TO STA. 141+84.53
STA. 124+81.73 TO STA. 125+12.00	

(NOT TO SCALE)

BY	DATE
ORIGINAL SURVEYED	
SURVEY PLOTTED	
NOTE BOOK	
TEMPLATE	
AREAS CHECKED	
NO.	

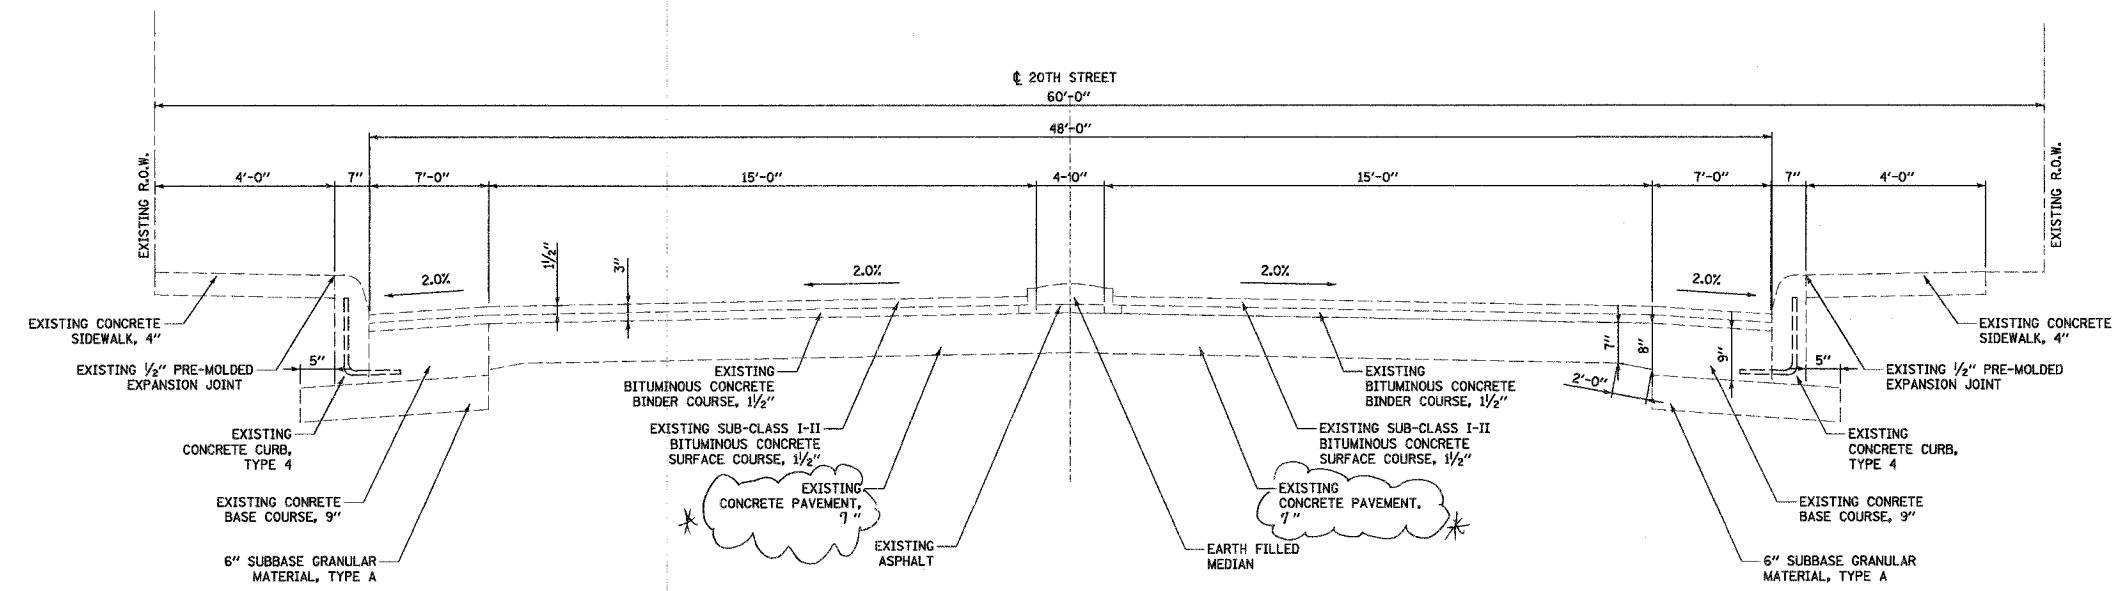

20TH STREET EXISTING TYPICAL SECTION

STA. 121+49.12 TO STA. 122+02.14
STA. 123+49.77 TO STA. 124+27.59
STA. 124+67.21 TO STA. 124+81.73
STA. 125+12.00 TO STA. 125+96.89
STA. 126+66.59 TO STA. 127+19.72

(NOT TO SCALE)

\*Revised 4-18-07

<p>Juneau Associates, Inc. P.C. CONSULTING ENGINEERS AND LAND SURVEYORS 2100 State Street, P.O. Box 1325 Granite City, Illinois 62040 Phone: 618-957-1400/1414-4534 Fax: 618-957-0541</p>		<p>EXISTING TYPICAL SECTIONS F.A.U. ROUTE 9089 20TH STREET (PHASES II, III &amp; IV) GRANITE CITY, ILLINOIS SECTION No. 04-00180-02-PV</p>									
<p>REVISIONS</p> <table border="1"> <thead> <tr> <th>NO.</th> <th>DATE</th> <th>BY</th> <th>REMARKS</th> </tr> </thead> <tbody> <tr> <td> </td> <td> </td> <td> </td> <td> </td> </tr> </tbody> </table>		NO.	DATE	BY	REMARKS					<p>SCALE: N.T.S.</p>	
NO.	DATE	BY	REMARKS								
<p>DWG. NO.</p>		<p>DSN. BY: BFK DATE: 12/26/06 SHEET: 5</p>									
<p>CHK'D: BFK DATE: 12/26/06</p>		<p>DWN. BY: WRC DATE: 12/26/06</p>									
<p>JOB NO. E030204 DGN. NAME: TYP-EX</p>		<p>OF 92 SHTS</p>									