



F.A.U. RTE.	SECTION	COUNTY	TOTAL SHEETS	SHEET NO.
9089	04-00180-02-PV	MADISON	92	7
FED. ROAD DIST. NO.	ILLINOIS	FED. AID PROJECT		
CONTRACT NO. 97299				

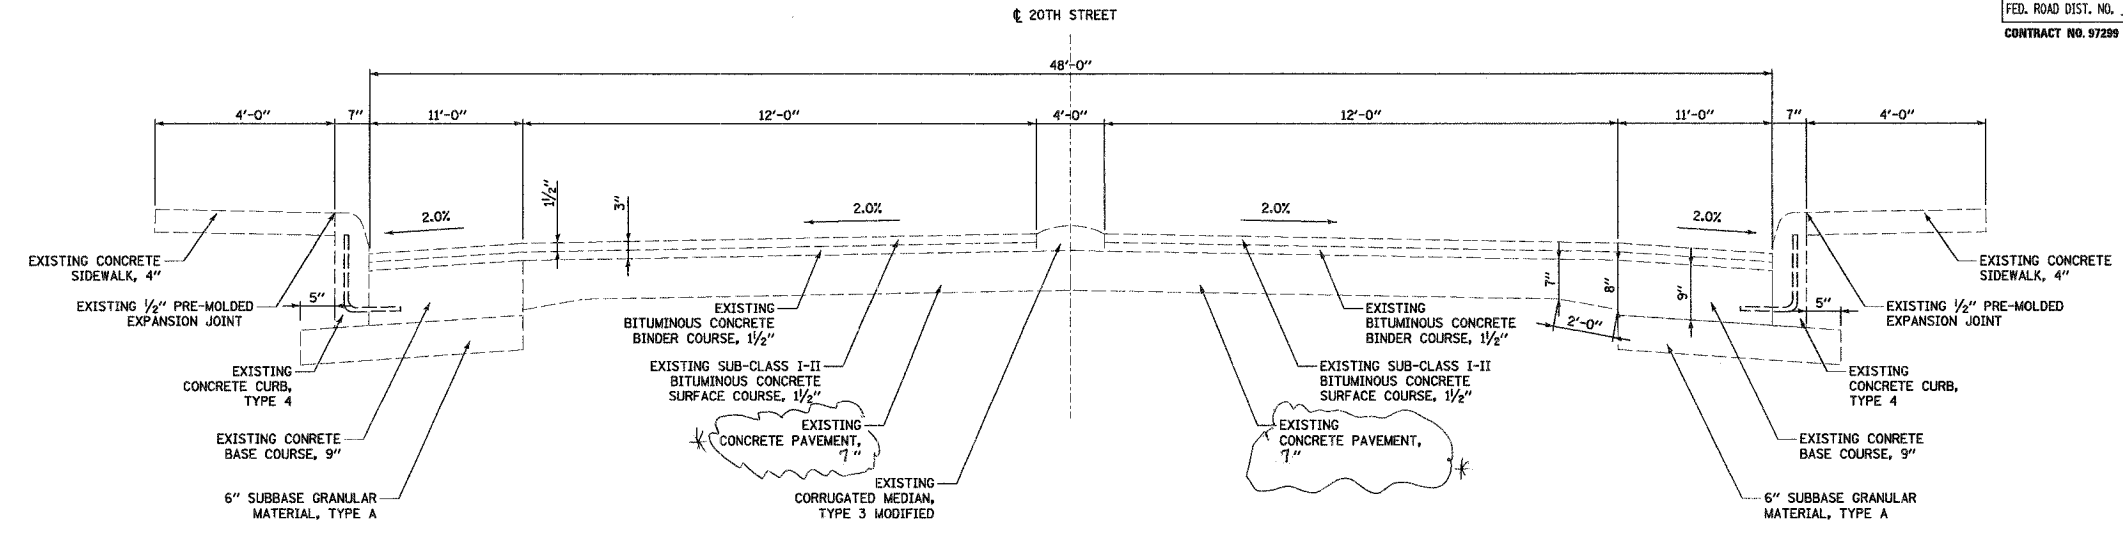

20TH STREET EXISTING TYPICAL SECTION

STA. 127+20.21 TO STA. 129+22.37  
 STA. 129+91.43 TO STA. 132+41.14  
 STA. 133+57.90 TO STA. 135+68.54  
 STA. 136+41.65 TO STA. 138+93.76  
 (NOT TO SCALE)

BY	DATE
FINAL SURVEYED	
SURVEY PLOTTED	
NOTE BOOK	
TEMPLATE	
AREAS CHECKED	
NO.	

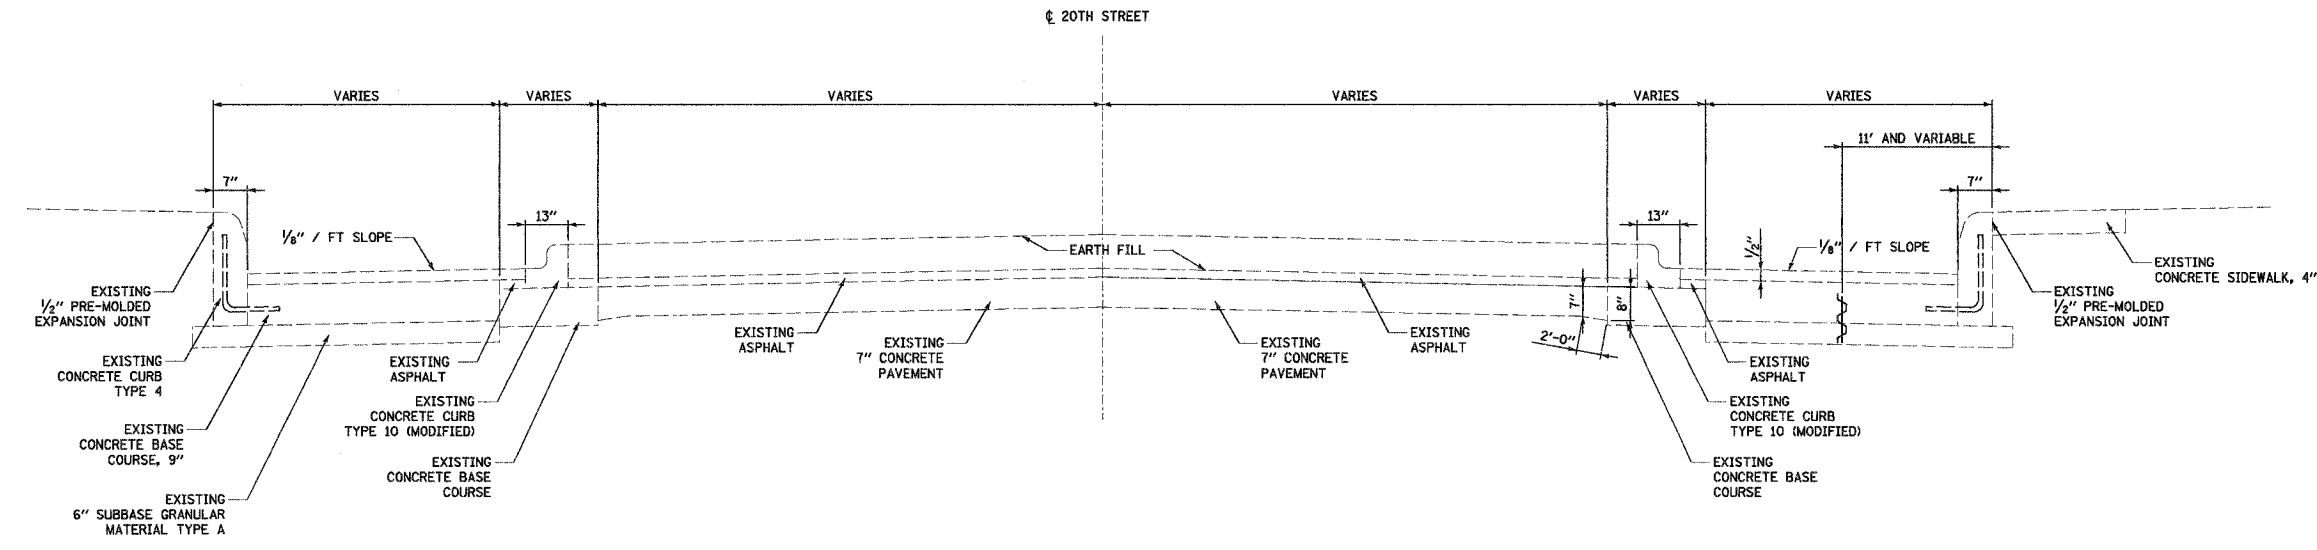

20TH STREET EXISTING TYPICAL SECTION

STA. 139+67.68 TO STA. 141+43.03  
 STA. 141+84.56 TO STA. 143+67.72  
 (NOT TO SCALE)

BY	DATE
ORIGINAL SURVEYED	
SURVEY PLOTTED	
NOTE BOOK	
TEMPLATE	
AREAS CHECKED	
NO.	

\*Revised 4-18-07

<p>Juneau Associates, Inc. P.C.        CONSULTING ENGINEERS AND LAND SURVEYORS        2100 State Street, P.O. Box 1275        Granite City, Illinois 62040        Phone: (618) 371-4500 / (618) 652-5510        Fax: (618) 452-5541</p>		<p>EXISTING TYPICAL SECTIONS        F.A.U. ROUTE 9089        20TH STREET (PHASES II, III &amp; IV)        GRANITE CITY, ILLINOIS        SECTION No. 04-00180-02-PV</p>									
<p>REVISIONS</p> <table border="1"> <thead> <tr> <th>NO.</th> <th>DATE</th> <th>BY</th> <th>REMARKS</th> </tr> </thead> <tbody> <tr> <td> </td> <td> </td> <td> </td> <td> </td> </tr> </tbody> </table>		NO.	DATE	BY	REMARKS					<p>SCALE: N.T.S.</p>	
NO.	DATE	BY	REMARKS								
<p>DWG. NO.</p>		<p>DSN. BY: BFK DATE: 12/26/06 SHEET: 7</p> <p>DWN. BY: WRC DATE: 12/26/06</p> <p>CHK'D: BFK DATE: 12/26/06</p> <p>JOB NO. E030204 DGN. NAME: TYP-EX OF 92 SHTS</p>									