



F.A.U. RTE.	SECTION	COUNTY	TOTAL SHEETS	SHEET NO.
9089	04-00180-02-PV	MADISON	92	9
FED. ROAD DIST. NO.		ILLINOIS FED. AID PROJECT		
CONTRACT NO. 97299				

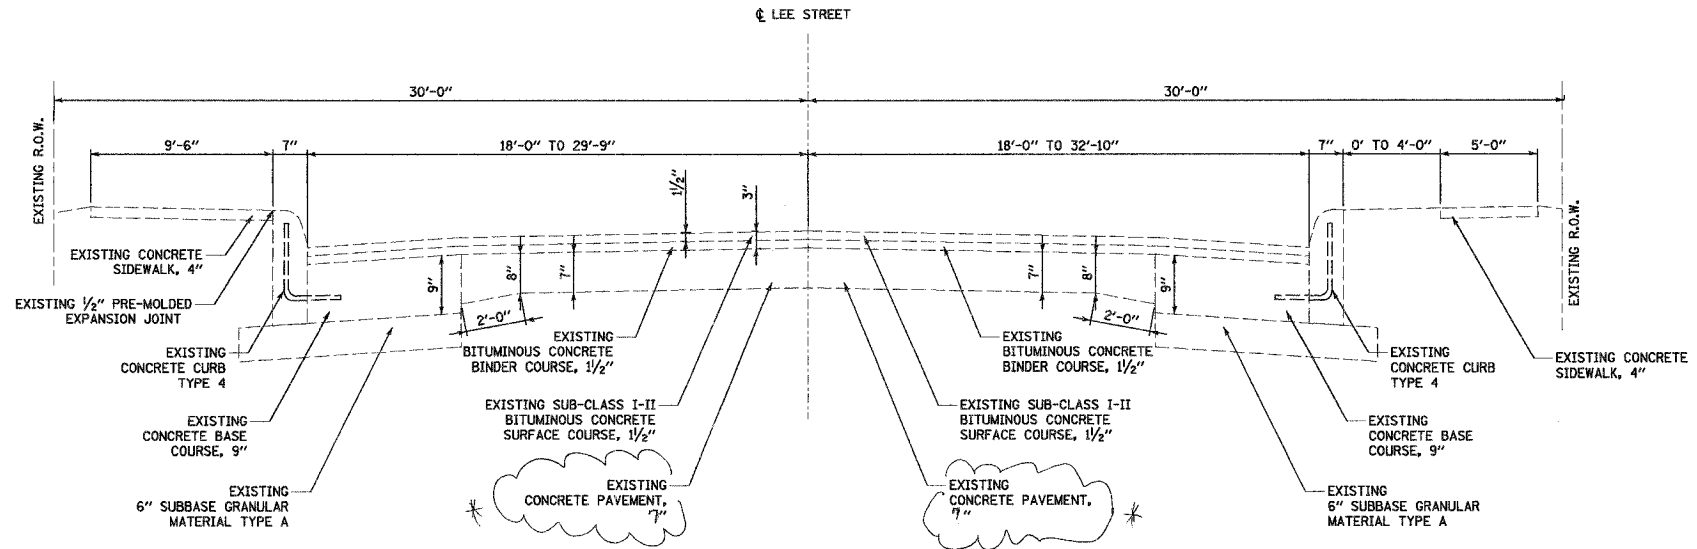

LEE STREET EXISTING TYPICAL SECTION

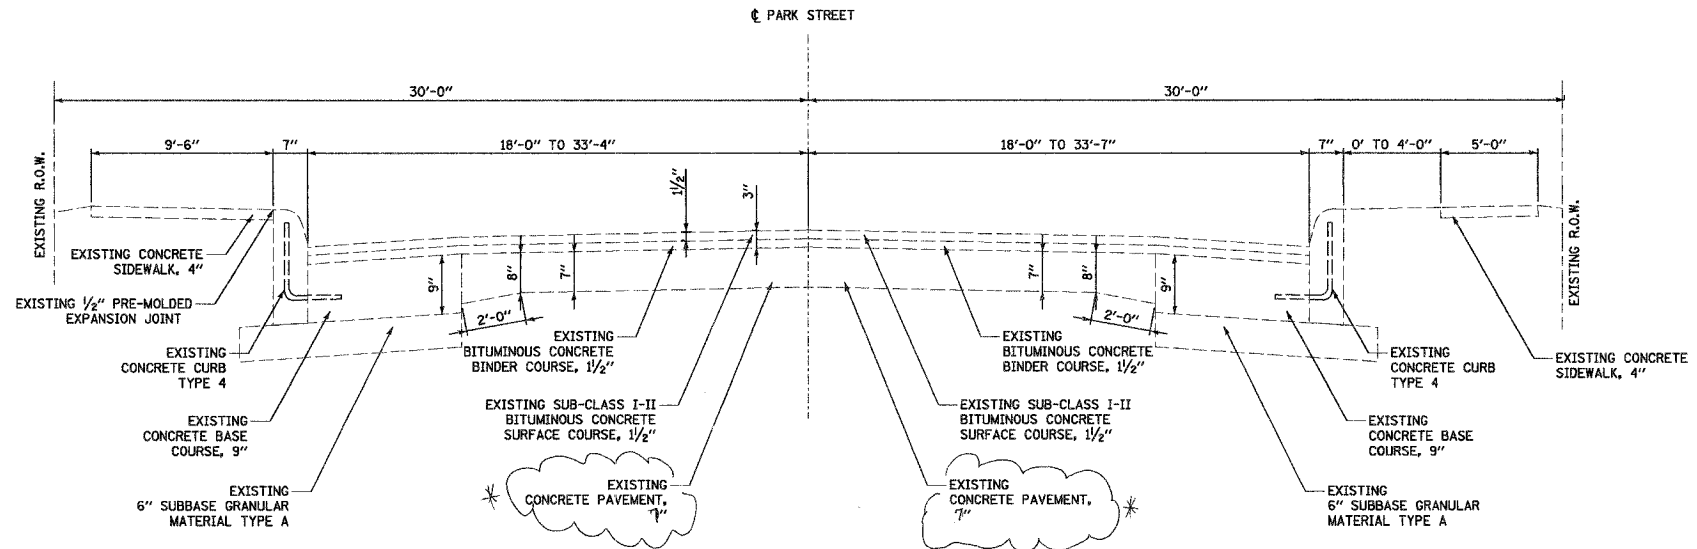

PARK STREET EXISTING TYPICAL SECTION

FINAL SURVEY PLOTTED	BY	DATE
NOTE BOOK TEMPLATE AREAS CHECKED		
NO.		

ORIGINAL SURVEY PLOTTED	BY	DATE
NOTE BOOK TEMPLATE AREAS CHECKED		
NO.		

\*Revised 4-18-07

<p><b>Juneau Associates, Inc. P.C.</b> CONSULTING ENGINEERS AND LAND SURVEYORS</p> <p>2400 State Street, P.O. Box 1225 Springfield, Illinois 62760 Phone: (618) 877-1400 / (618) 442-5335 Fax: (618) 442-5541</p>		<p><b>EXISTING TYPICAL SECTIONS</b> F.A.U. ROUTE 9089 20TH STREET (PHASES II, III &amp; IV) GRANITE CITY, ILLINOIS SECTION No. 04-00180-02-PV</p>																								
<p>REVISIONS</p> <table border="1"> <thead> <tr> <th>NO.</th> <th>DATE</th> <th>BY</th> <th>REMARKS</th> </tr> </thead> <tbody> <tr> <td> </td> <td> </td> <td> </td> <td> </td> </tr> </tbody> </table>		NO.	DATE	BY	REMARKS					<p>SCALE: N.T.S.</p> <table border="1"> <tr> <td>DSN. BY:</td> <td>BFK</td> <td>DATE:</td> <td>12/26/06</td> <td>SHEET</td> </tr> <tr> <td>DWN. BY:</td> <td>WRC</td> <td>DATE:</td> <td>12/26/06</td> <td>9</td> </tr> <tr> <td>CHK'D:</td> <td>BFK</td> <td>DATE:</td> <td>12/26/06</td> <td></td> </tr> </table>		DSN. BY:	BFK	DATE:	12/26/06	SHEET	DWN. BY:	WRC	DATE:	12/26/06	9	CHK'D:	BFK	DATE:	12/26/06	
NO.	DATE	BY	REMARKS																							
DSN. BY:	BFK	DATE:	12/26/06	SHEET																						
DWN. BY:	WRC	DATE:	12/26/06	9																						
CHK'D:	BFK	DATE:	12/26/06																							
<p>DWG. NO.</p>		<p>JOB NO. E030204 DGN. NAME: TYP-EX OF 92 SHTS</p>																								