


F.A.U. RTE.	SECTION	COUNTY	TOTAL SHEETS	SHEET NO.
9089	04-00180-02-PV	MADISON	92	5
FED. ROAD DIST. NO.	ILLINOIS	FED. AID PROJECT		

CONTRACT NO. 97299

BY	DATE
FINAL SURVEYED	
SURVEY PLOTTED	
NOTE BOOK	
TEMPLATE	
AREAS CHECKED	
NO.	

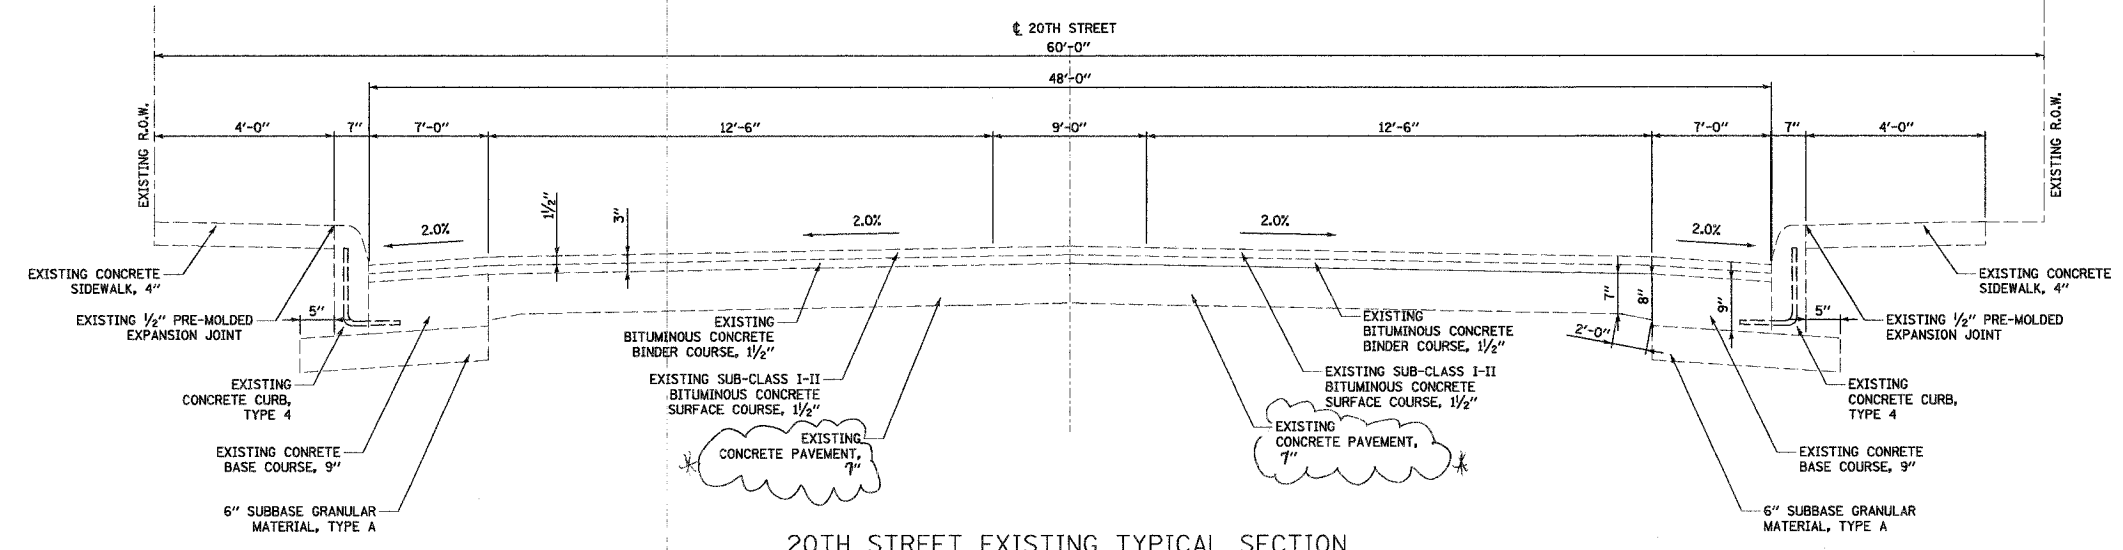


**20TH STREET EXISTING TYPICAL SECTION**

STA. 110+34.87 TO STA. 110+46.62	STA. 125+96.89 TO STA. 126+66.59
STA. 111+44.37 TO STA. 111+67.85	STA. 129+22.39 TO STA. 129+91.43
STA. 112+92.58 TO STA. 113+65.67	STA. 132+41.14 TO STA. 133+57.91
STA. 116+15.88 TO STA. 116+90.61	STA. 135+68.54 TO STA. 136+41.64
STA. 122+02.14 TO STA. 123+49.77	STA. 138+93.76 TO STA. 139+67.69
STA. 124+27.59 TO STA. 124+67.21	STA. 141+43.01 TO STA. 141+84.53
STA. 124+81.73 TO STA. 125+12.00	

(NOT TO SCALE)

BY	DATE
ORIGINAL SURVEYED	
SURVEY PLOTTED	
NOTE BOOK	
TEMPLATE	
AREAS CHECKED	
NO.	

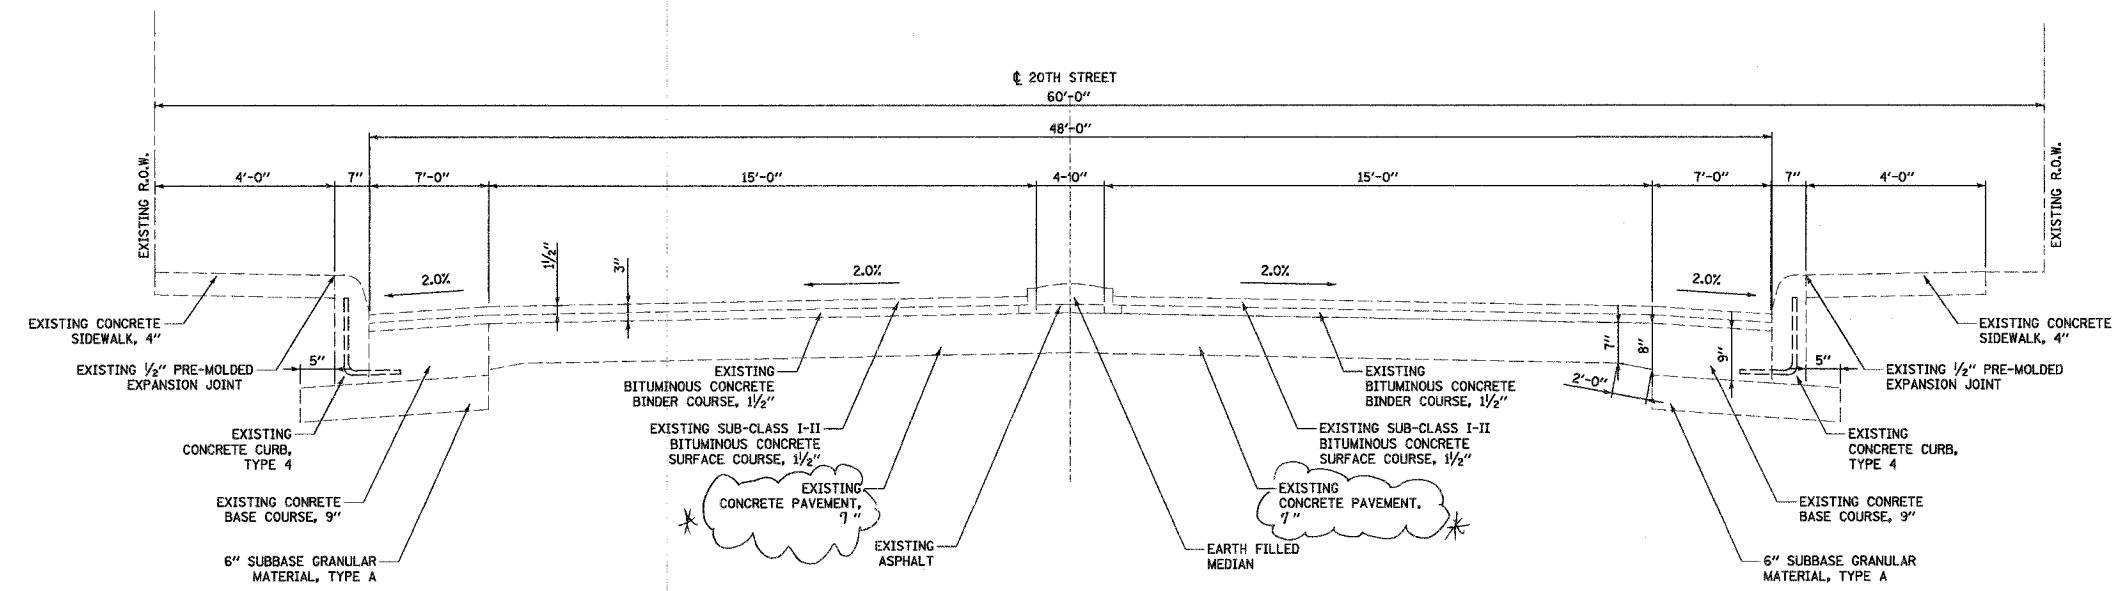

**20TH STREET EXISTING TYPICAL SECTION**

STA. 121+49.12 TO STA. 122+02.14
STA. 123+49.77 TO STA. 124+27.59
STA. 124+67.21 TO STA. 124+81.73
STA. 125+12.00 TO STA. 125+96.89
STA. 126+66.59 TO STA. 127+19.72

(NOT TO SCALE)

\*Revised 4-18-07


**Juneau Associates, Inc. P.C.**  
CONSULTING ENGINEERS AND LAND SURVEYORS  
2100 State Street, P.O. Box 1325  
Granite City, Illinois 62040  
Phone: (618) 677-1400 / (618) 442-5530  
Fax: (618) 652-5541

**EXISTING TYPICAL SECTIONS**  
F.A.U. ROUTE 9089  
20TH STREET (PHASES II, III & IV)  
GRANITE CITY, ILLINOIS  
SECTION No. 04-00180-02-PV

REVISIONS				SCALE: N.T.S.
NO.	DATE	BY	REMARKS	SHEET 5
DWN. BY: BFK DATE: 12/26/06				JOB NO. E030204 DGN. NAME: TYP-EX OF 92 SHTS
CHK'D: BFK DATE: 12/26/06				




F.A.U. RTE.	SECTION	COUNTY	TOTAL SHEETS	SHEET NO.
9089	04-00180-02-PV	MADISON	92	7
FED. ROAD DIST. NO.	ILLINOIS	FED. AID PROJECT		
CONTRACT NO. 97299				

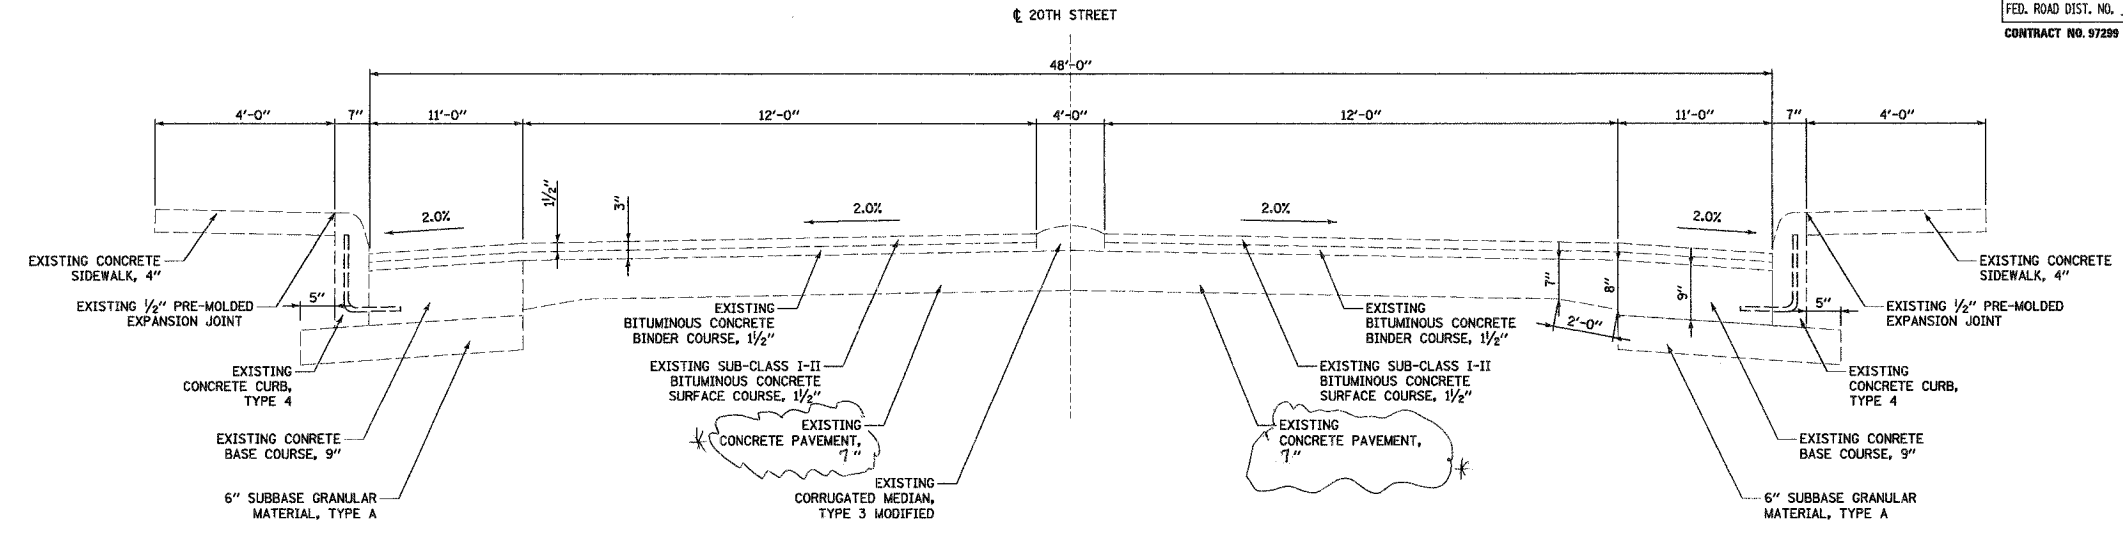

20TH STREET EXISTING TYPICAL SECTION

STA. 127+20.21 TO STA. 129+22.37  
 STA. 129+91.43 TO STA. 132+41.14  
 STA. 133+57.90 TO STA. 135+68.54  
 STA. 136+41.65 TO STA. 138+93.76  
 (NOT TO SCALE)

BY	DATE
FINAL SURVEYED	
SURVEY PLOTTED	
NOTE BOOK	
TEMPLATE	
AREAS CHECKED	
NO.	

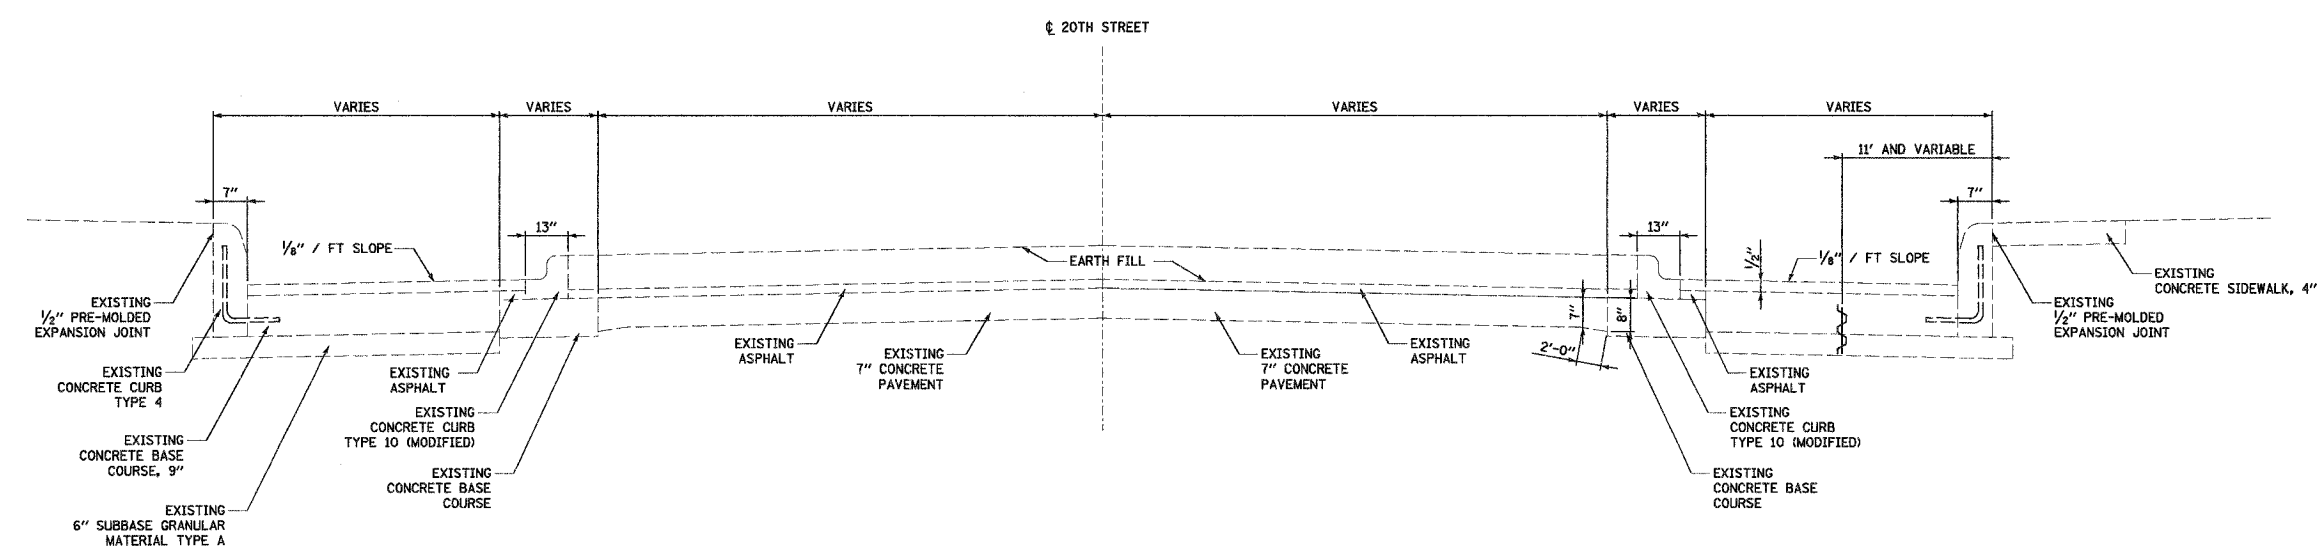

20TH STREET EXISTING TYPICAL SECTION


STA. 139+67.68 TO STA. 141+43.03  
 STA. 141+84.56 TO STA. 143+67.72  
 (NOT TO SCALE)

BY	DATE
ORIGINAL SURVEYED	
SURVEY PLOTTED	
NOTE BOOK	
TEMPLATE	
AREAS CHECKED	
NO.	


\*Revised 4-18-07

<p>Juneau Associates, Inc. P.C.        CONSULTING ENGINEERS AND LAND SURVEYORS        2100 State Street, P.O. Box 1275        Granite City, Illinois 62040        Phone: (618) 371-4500 / (618) 652-5510        Fax: (618) 452-5541</p>		<p>EXISTING TYPICAL SECTIONS        F.A.U. ROUTE 9089        20TH STREET (PHASES II, III &amp; IV)        GRANITE CITY, ILLINOIS        SECTION No. 04-00180-02-PV</p>									
<p>REVISIONS</p> <table border="1"> <thead> <tr> <th>NO.</th> <th>DATE</th> <th>BY</th> <th>REMARKS</th> </tr> </thead> <tbody> <tr> <td> </td> <td> </td> <td> </td> <td> </td> </tr> </tbody> </table>		NO.	DATE	BY	REMARKS					<p>SCALE: N.T.S.</p>	
NO.	DATE	BY	REMARKS								
<p>DWG. NO.</p>		<p>DSN. BY: BFK DATE: 12/26/06 SHEET: 7</p> <p>DWN. BY: WRC DATE: 12/26/06</p> <p>CHK'D: BFK DATE: 12/26/06</p>									
<p>JOB NO. E030204 DGN. NAME: TYP-EX</p>		<p>OF 92 SHTS</p>									

F.A.U. RTE.	SECTION	COUNTY	TOTAL SHEETS	SHEET NO.
9089	04-00180-02-PV	MADISON	92	8
FED. ROAD DIST. No. _		ILLINOIS FED. AID PROJECT		
CONTRACT NO. 97299				

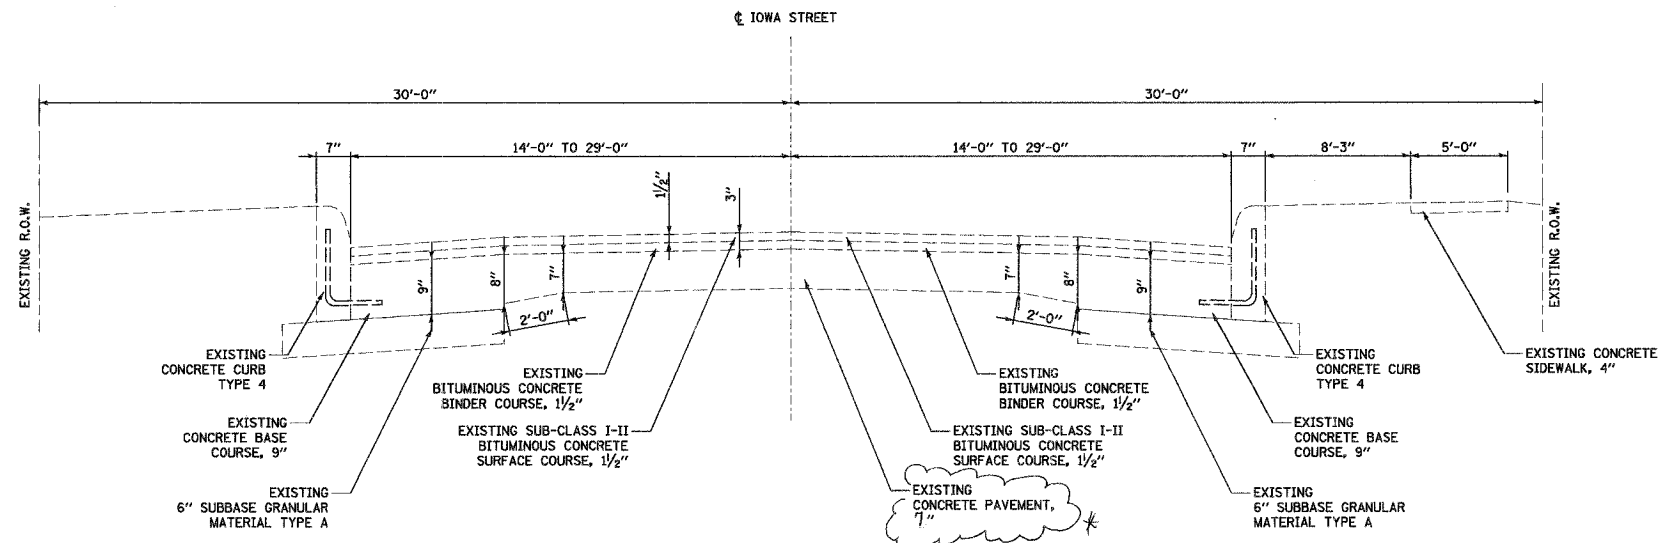

IOWA STREET EXISTING TYPICAL SECTION

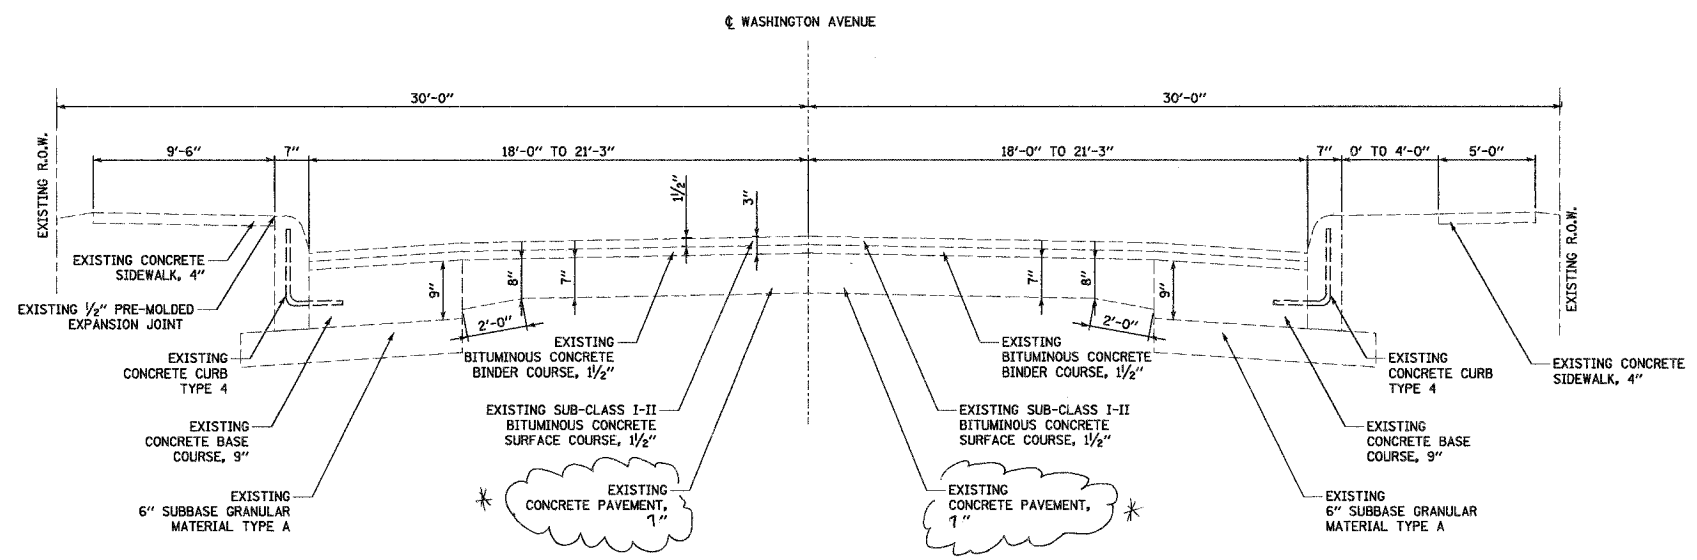

WASHINGTON AVENUE EXISTING TYPICAL SECTION


BY	DATE
FINAL SURVEY PLOTTED	
NOTE BOOK TEMPLATE	
AREAS CHECKED	
NO.	

BY	DATE
ORIGINAL SURVEY PLOTTED	
NOTE BOOK TEMPLATE	
AREAS CHECKED	
NO.	


\*Revised 4-18-07

<p>Juneau Associates, Inc. P.C. CONSULTING ENGINEERS AND LAND SURVEYORS 2100 Stone Street, P.O. Box 5125 Granite City, Illinois 62040 Phone: (618) 871-1400 / (618) 457-5535 Facsimile: (618) 457-4641</p>		<p><b>EXISTING TYPICAL SECTIONS</b> F.A.U. ROUTE 9089 20TH STREET (PHASES II, III &amp; IV) GRANITE CITY, ILLINOIS SECTION No. 04-00180-02-PV</p>	
<p>NO. DATE BY REMARKS</p>		<p>SCALE: N.T.S.</p>	
<p>DSN. BY: BFK DATE: 12/26/06</p>		<p>SHEET</p>	
<p>DWN. BY: WRC DATE: 12/26/06</p>		<p>8</p>	
<p>CHK'D: BFK DATE: 12/26/06</p>		<p>JOB NO. E030204 DGN. NAME: TYP-EX OF 92 SHTS</p>	
<p>DWG. NO.</p>			

F.A.U. RTE.	SECTION	COUNTY	TOTAL SHEETS	SHEET NO.
9089	04-00180-02-PV	MADISON	92	9
FED. ROAD DIST. NO.		ILLINOIS FED. AID PROJECT		
CONTRACT NO. 97299				

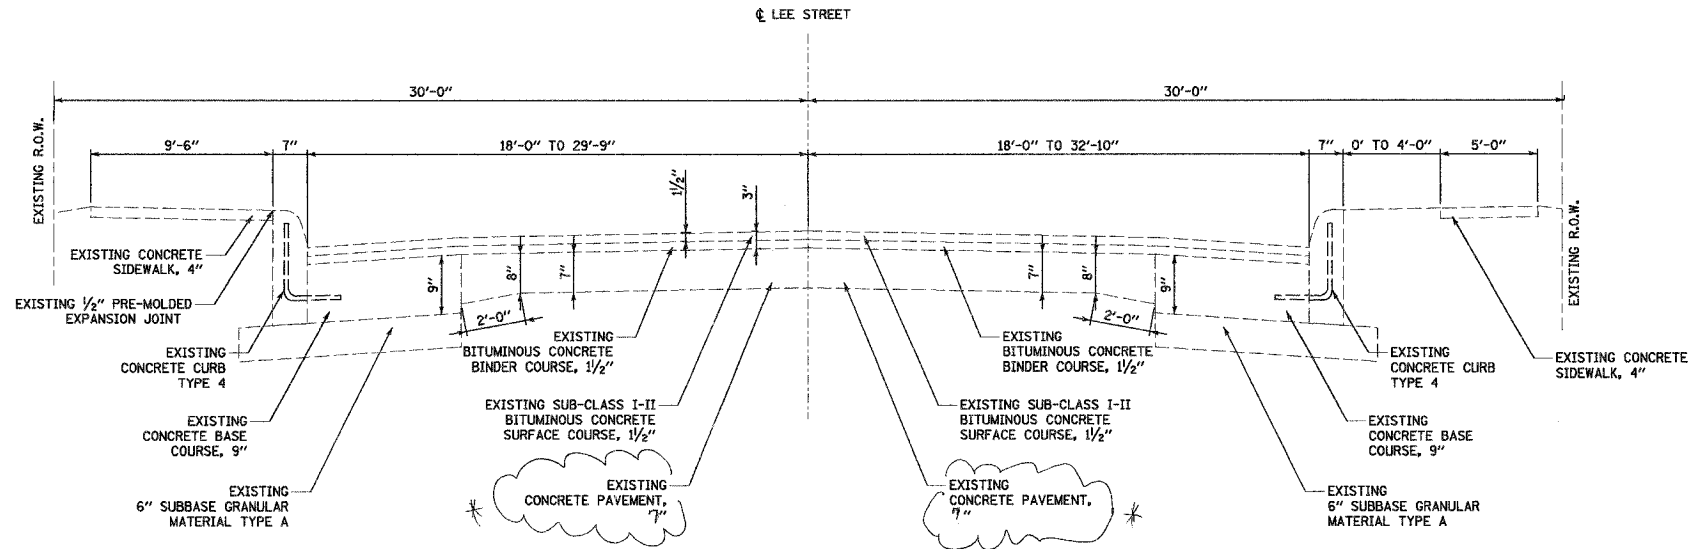

LEE STREET EXISTING TYPICAL SECTION

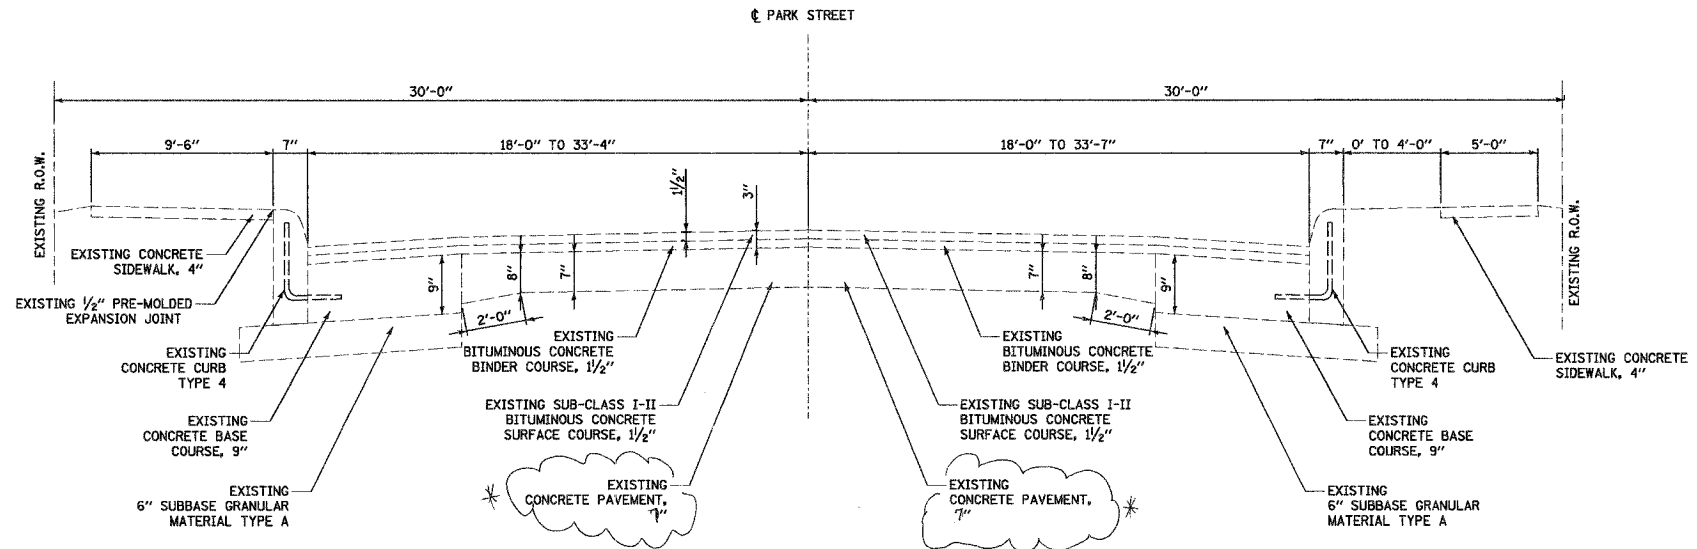

PARK STREET EXISTING TYPICAL SECTION

FINAL SURVEY PLOTTED	BY	DATE
NOTE BOOK TEMPLATE AREAS CHECKED		
NO.		

ORIGINAL SURVEY PLOTTED	BY	DATE
NOTE BOOK TEMPLATE AREAS CHECKED		
NO.		

\*Revised 4-18-07

<p><b>Juneau Associates, Inc. P.C.</b> CONSULTING ENGINEERS AND LAND SURVEYORS 2400 State Street, P.O. Box 1825 Granite City, Illinois 62041 Phone: (618) 877-1400 / (618) 482-5335 Fax: (618) 482-5541</p>		<p><b>EXISTING TYPICAL SECTIONS</b> F.A.U. ROUTE 9089 20TH STREET (PHASES II, III &amp; IV) GRANITE CITY, ILLINOIS SECTION No. 04-00180-02-PV</p>									
<p>SCALE: N.T.S.</p>		<p>DSN. BY: BFK DATE: 12/26/06 SHEET: 9</p>									
<p>CHK'D: WRC DATE: 12/26/06</p>		<p>DWG. NO. JOB NO. E030204 DGN. NAME: TYP-EX OF 92 SHTS</p>									
<p>REVISIONS</p> <table border="1"> <thead> <tr> <th>NO.</th> <th>DATE</th> <th>BY</th> <th>REMARKS</th> </tr> </thead> <tbody> <tr> <td> </td> <td> </td> <td> </td> <td> </td> </tr> </tbody> </table>				NO.	DATE	BY	REMARKS				
NO.	DATE	BY	REMARKS								