



F.A.U. RTE.	SECTION	COUNTY	TOTAL SHEETS	SHEET NO.
9089	04-00180-02-PV	MADISON	92	7
FED. ROAD DIST. NO.		ILLINOIS	FED. AID PROJECT	
CONTRACT NO. 97299				

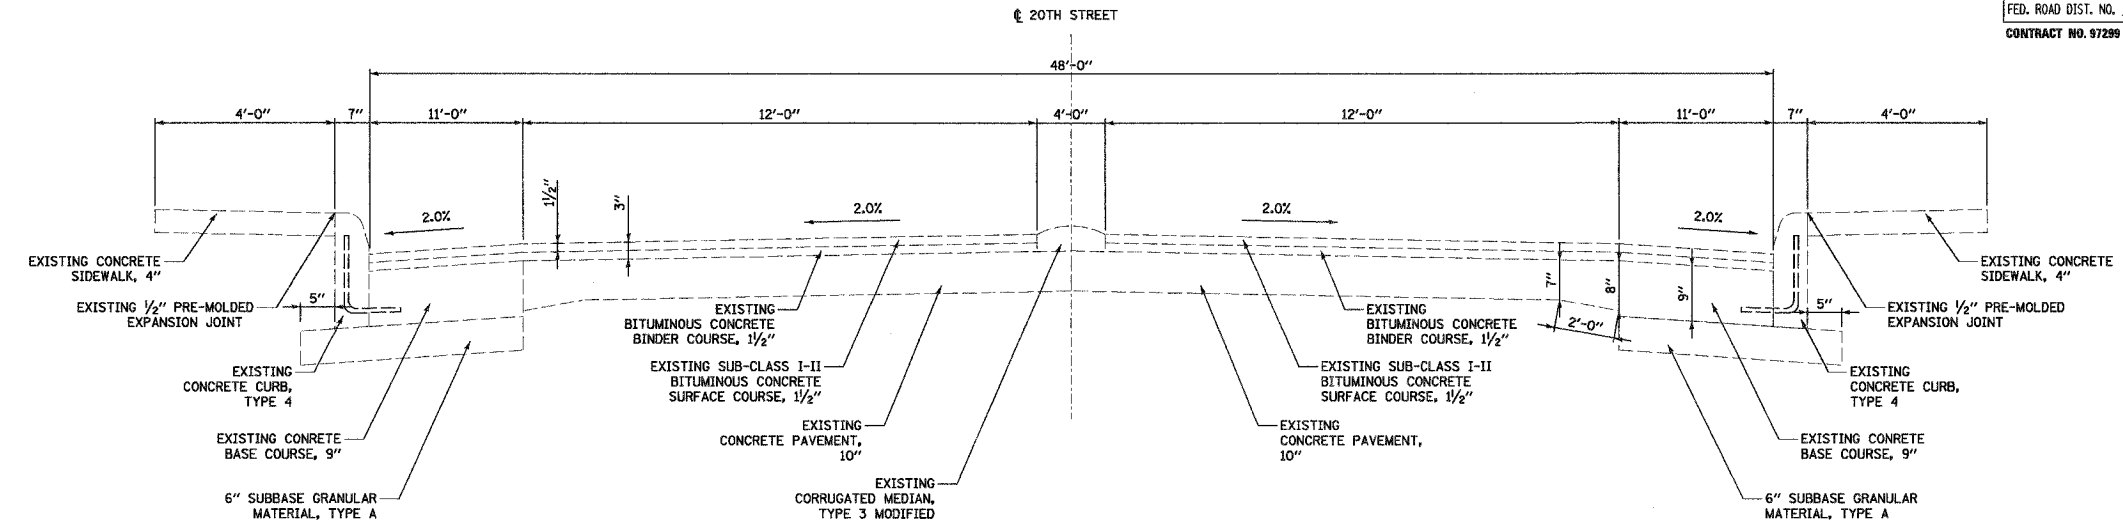

20TH STREET EXISTING TYPICAL SECTION

STA. 127+20.21 TO STA. 129+22.37  
 STA. 129+91.43 TO STA. 132+41.14  
 STA. 133+57.90 TO STA. 135+68.54  
 STA. 136+41.65 TO STA. 138+93.76  
 (NOT TO SCALE)

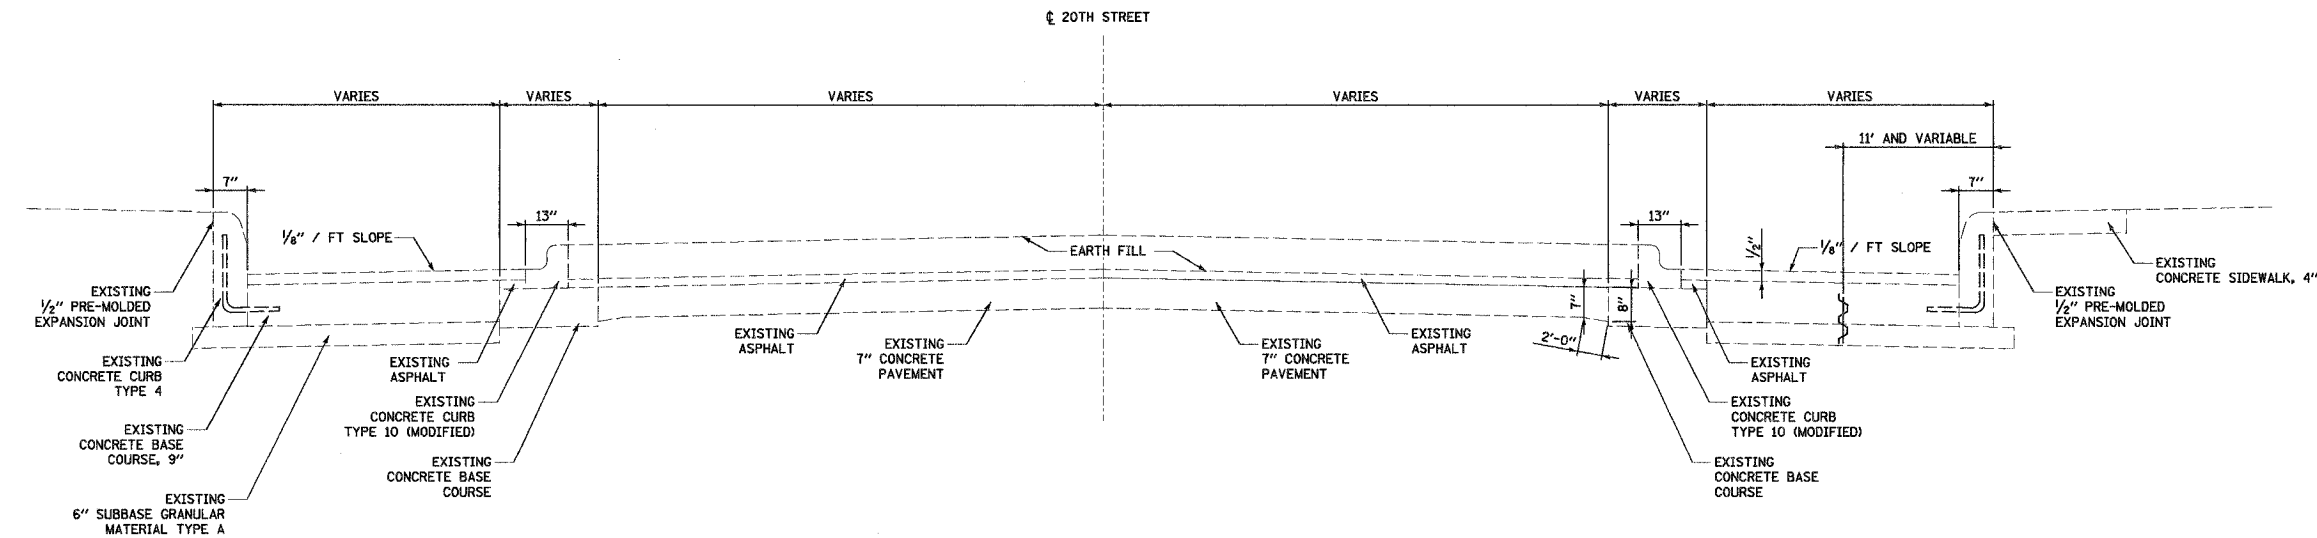

20TH STREET EXISTING TYPICAL SECTION

STA. 139+67.68 TO STA. 141+43.03  
 STA. 141+84.56 TO STA. 143+67.72  
 (NOT TO SCALE)

FINAL	SURVEYED	DATE
SURVEY	PLOTTED	
NOTE BOOK	TEMPLATE	
AREAS	CHECKED	
NO.		

ORIGINAL	SURVEYED	DATE
SURVEY	PLOTTED	
NOTE BOOK	TEMPLATE	
AREAS	CHECKED	
NO.		

<p>Juneau Associates, Inc. P.C.          CONSULTING ENGINEERS AND LAND SURVEYORS          2100 North Street, P.O. Box 1325, Granite City, Illinois 62040          Phone: (618) 877-1400 / (618) 482-9335          Fax: (618) 482-9341</p>		<p><b>EXISTING TYPICAL SECTIONS</b>          F.A.U. ROUTE 9089          20TH STREET (PHASES II, III &amp; IV)          GRANITE CITY, ILLINOIS          SECTION No. 04-00180-02-PV</p>																		
<p>REVISIONS</p> <table border="1"> <thead> <tr> <th>NO.</th> <th>DATE</th> <th>BY</th> <th>REMARKS</th> </tr> </thead> <tbody> <tr> <td> </td> <td> </td> <td> </td> <td> </td> </tr> </tbody> </table>		NO.	DATE	BY	REMARKS					<p>SCALE: N.T.S.</p> <table border="1"> <tr> <td>DSN. BY: BFK</td> <td>DATE: 12/26/06</td> <td>SHEET</td> </tr> <tr> <td>DWN. BY: WRC</td> <td>DATE: 12/26/06</td> <td>7</td> </tr> <tr> <td>CHKD: BFK</td> <td>DATE: 12/26/06</td> <td></td> </tr> </table>		DSN. BY: BFK	DATE: 12/26/06	SHEET	DWN. BY: WRC	DATE: 12/26/06	7	CHKD: BFK	DATE: 12/26/06	
NO.	DATE	BY	REMARKS																	
DSN. BY: BFK	DATE: 12/26/06	SHEET																		
DWN. BY: WRC	DATE: 12/26/06	7																		
CHKD: BFK	DATE: 12/26/06																			
<p>DWG. NO.</p>		<p>JOB NO. E030204 DGN. NAME: TYP-EX OF 92 SHTS</p>																		