



F.A.U. RTE.	SECTION	COUNTY	TOTAL SHEETS	SHEET NO.
9089	04-00180-02-PV	MADISON	92	9
FED. ROAD DIST. NO. ILLINOIS		FED. AID PROJECT		
CONTRACT NO. 07299				

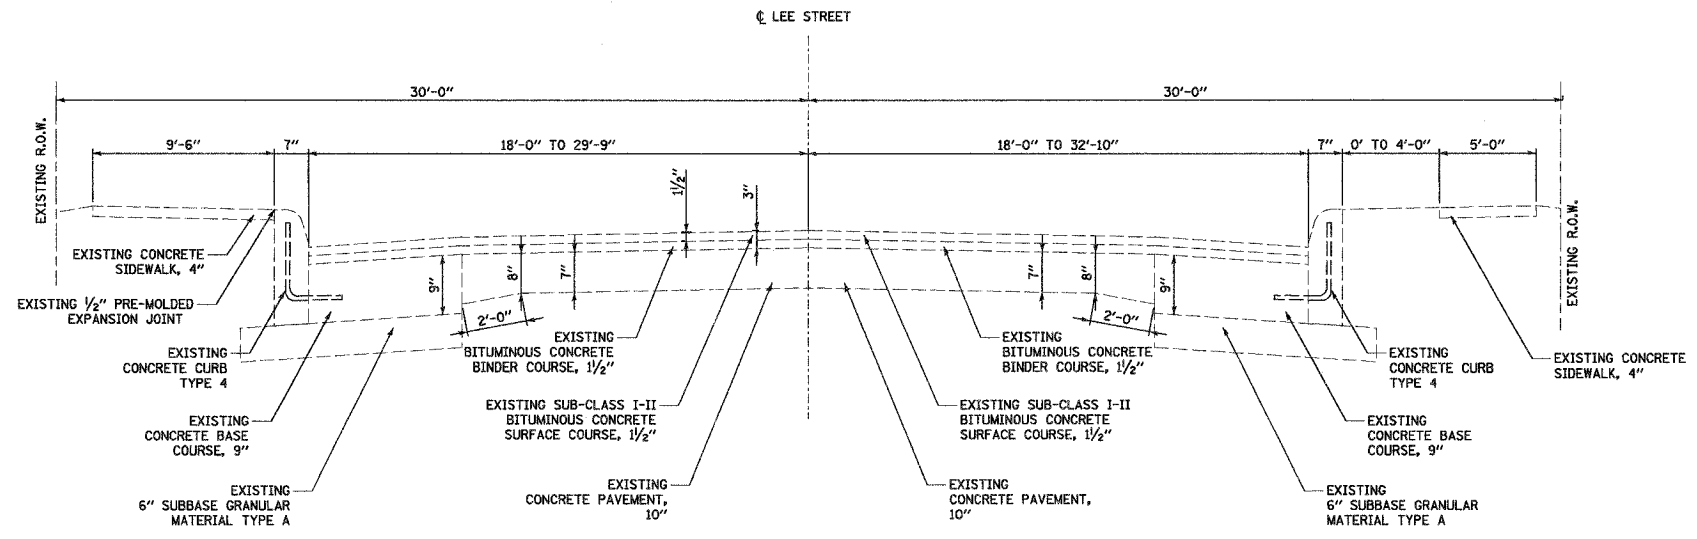


LEE STREET EXISTING TYPICAL SECTION

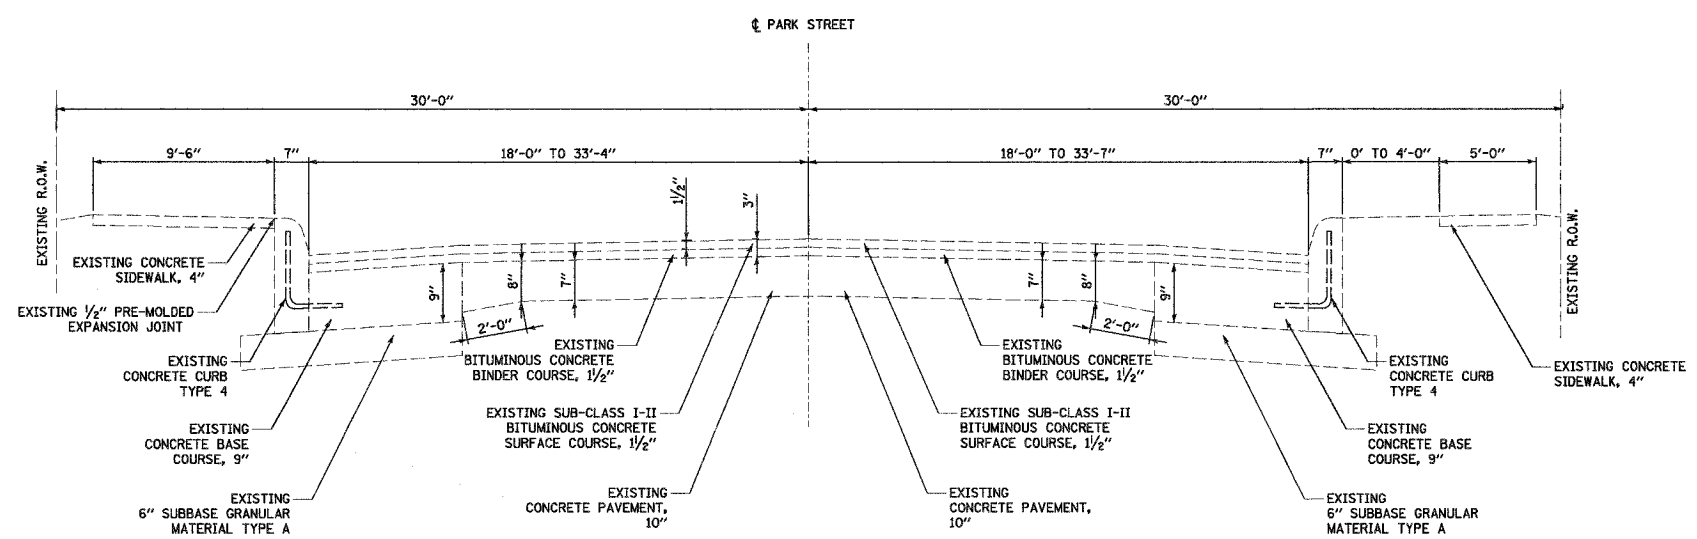

PARK STREET EXISTING TYPICAL SECTION

BY	DATE
FINAL SURVEYED	
PLOTTED	
NOTE BOOK TEMPLATE	
AREAS	
CHECKED	
NO.	

BY	DATE
ORIGINAL SURVEYED	
PLOTTED	
NOTE BOOK TEMPLATE	
AREAS	
CHECKED	
NO.	

 Juneau Associates, Inc. P.C. CONSULTING ENGINEERS AND LAND SURVEYORS <small>2100 State Street, P.O. Box 1325 Granite City, Illinois 62040 Phone: (618) 877-4420 / (618) 952-9531 Fax: (618) 952-9541</small>		EXISTING TYPICAL SECTIONS F.A.U. ROUTE 9089 20TH STREET (PHASES II, III & IV) GRANITE CITY, ILLINOIS SECTION No. 04-00180-02-PV									
REVISIONS <table border="1"> <thead> <tr> <th>NO.</th> <th>DATE</th> <th>BY</th> <th>REMARKS</th> </tr> </thead> <tbody> <tr> <td> </td> <td> </td> <td> </td> <td> </td> </tr> </tbody> </table>		NO.	DATE	BY	REMARKS					SCALE: N.T.S. DSN BY: BFK DATE: 12/26/06 SHEET DWN BY: WRC DATE: 12/26/06 9 CHK'D: BFK DATE: 12/26/06 JOB NO. E030204 DGN. NAME: TYP-EX OF 92 SHTS	
NO.	DATE	BY	REMARKS								