


F.A.U. RTE.	SECTION	COUNTY	TOTAL SHEETS	SHEET NO.
9089	04-00180-02-PV	MADISON	92	11
FED. ROAD DIST. NO.	ILLINOIS	FED. AID PROJECT		

CONTRACT NO. 97299


FINAL SURVEY PLOTTED	BY	DATE
NOTE BOOK TEMPLATE		
AREAS CHECKED		
NO.		

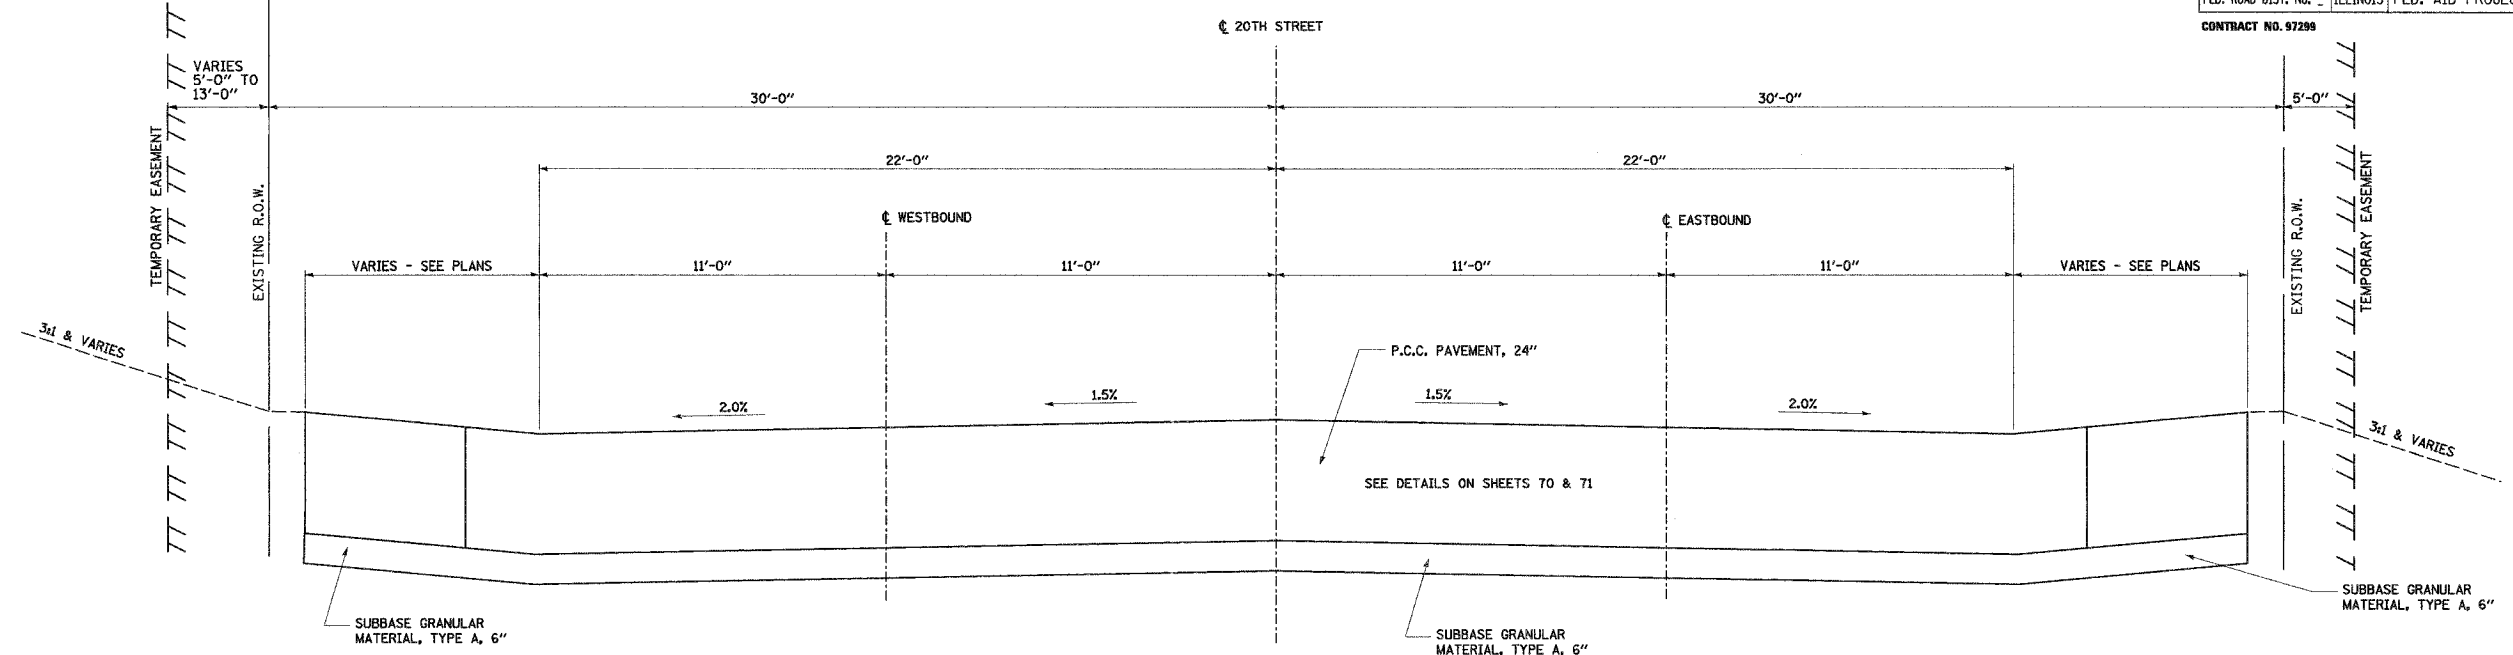

20TH STREET PROPOSED TYPICAL SECTION

STA. 132+65.93 TO STA. 132+95.93
STA. 133+20.83 TO STA. 133+50.83

ORIGINAL SURVEY PLOTTED	BY	DATE
NOTE BOOK TEMPLATE		
AREAS CHECKED		
NO.		

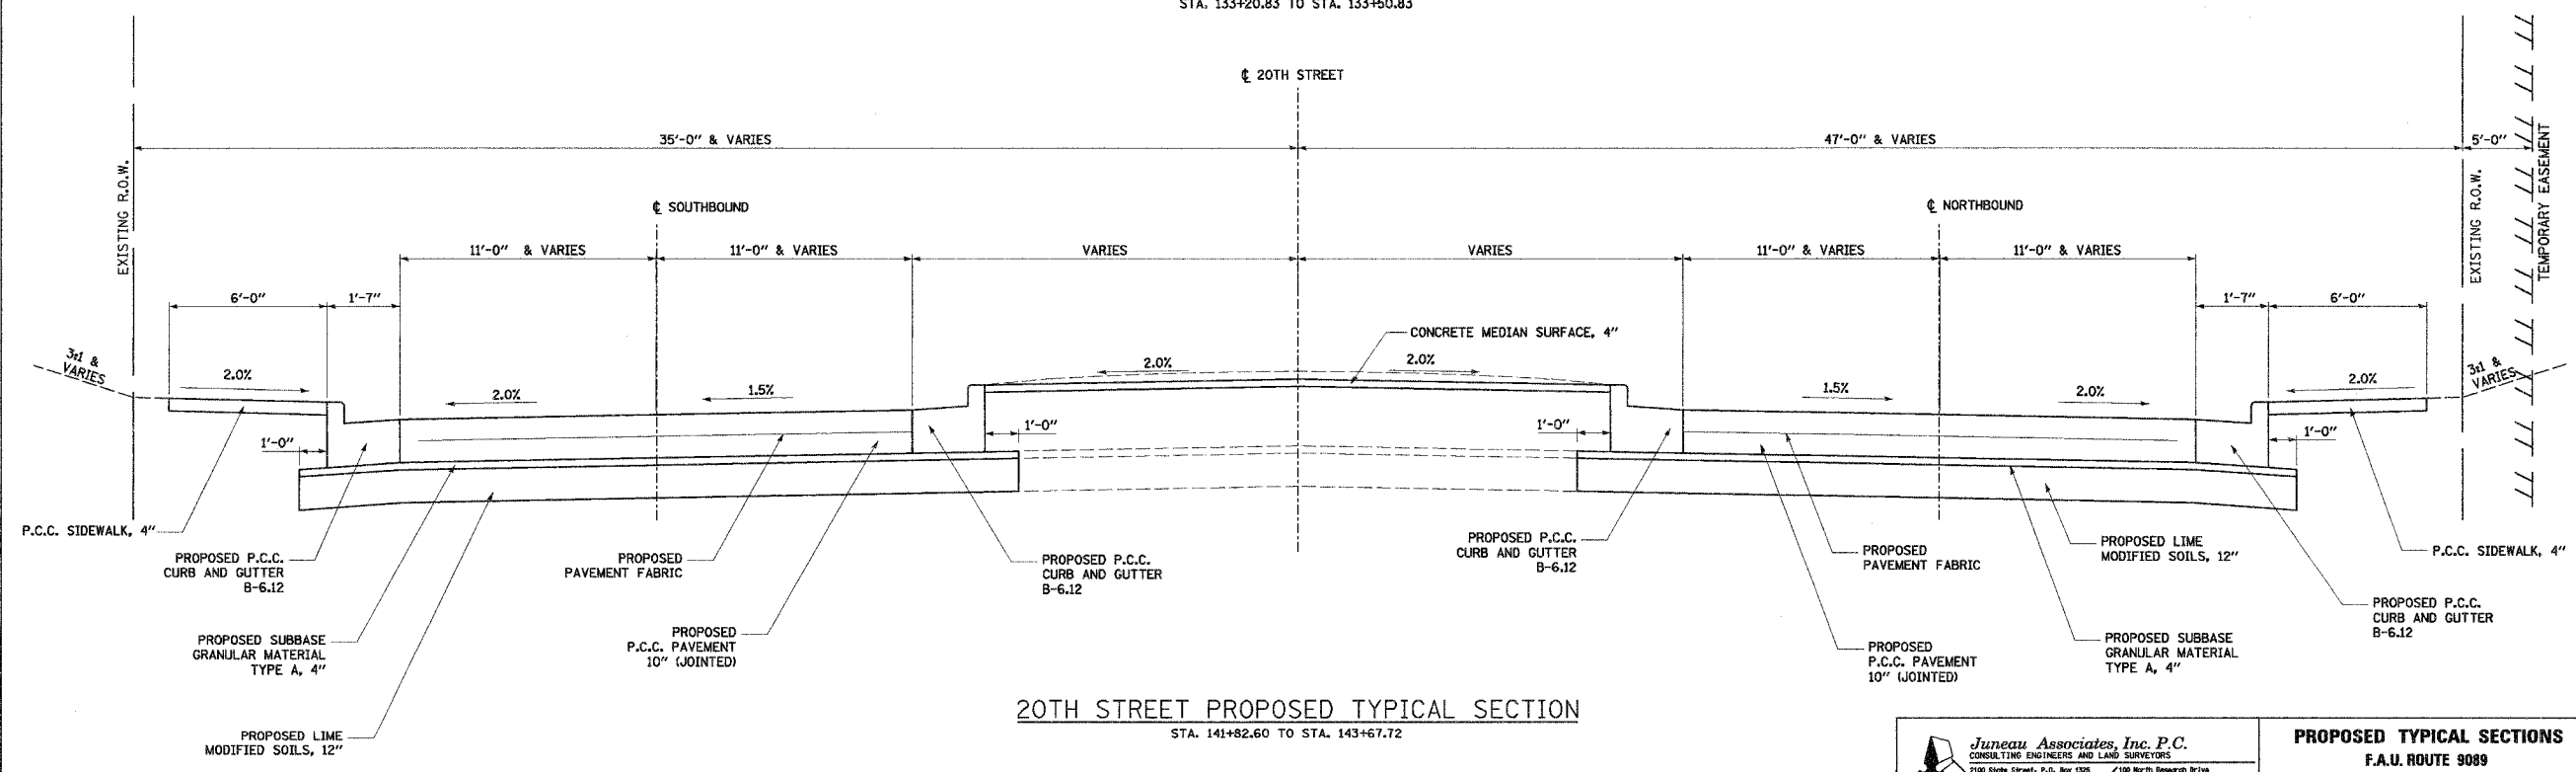

20TH STREET PROPOSED TYPICAL SECTION

STA. 141+82.60 TO STA. 143+67.72

Juneau Associates, Inc. P.C.
CONSULTING ENGINEERS AND LAND SURVEYORS
2100 North Street, P.O. Box 1525
Granite City, IL 62041
Phone: (618) 377-4400 / (618) 402-9838
Fax: (618) 402-0541

PROPOSED TYPICAL SECTIONS
F.A.U. ROUTE 9089
20TH STREET (PHASES II, III & IV)
GRANITE CITY, ILLINOIS
SECTION No. 04-00180-02-PV

REVISIONS			
NO.	DATE	BY	REMARKS

SCALE:	N.T.S.		
DSN. BY:	SAS	DATE:	12/26/06
DWN. BY:	SAS	DATE:	12/26/06
CHK'D:	BFK	DATE:	12/26/06
DWG. NO.	JOB NO. E030204	DGN. NAME:	TYP-PROP OF 92 SHTS