



F.A.U. RTE.	SECTION	COUNTY	TOTAL SHEETS	SHEET NO.
9089	04-00180-02-PV	MADISON	92	12
FED. ROAD DIST. NO. ILLINOIS		FED. AID PROJECT		
CONTRACT NO. 07289				

FINAL SURVEYED SURVEY PLOTTED	BY	DATE
NOTE BOOK TEMPLATE AREAS CHECKED		
NO.		

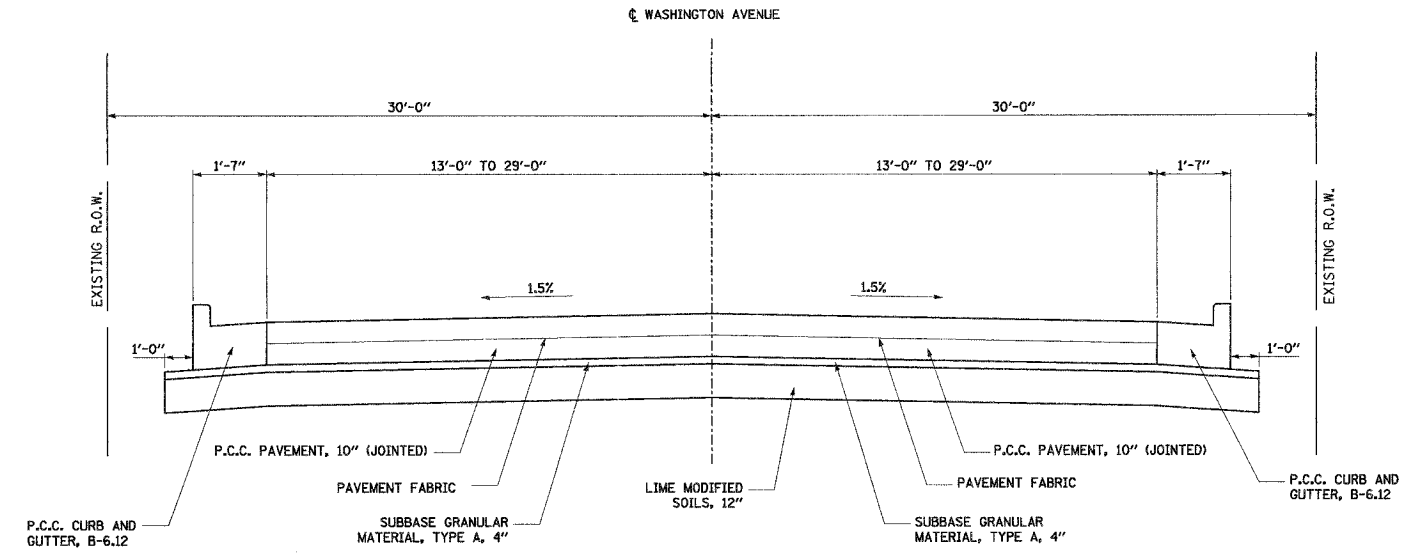

WASHINGTON AVENUE PROPOSED TYPICAL SECTION

ORIGINAL SURVEYED SURVEY PLOTTED	BY	DATE
NOTE BOOK TEMPLATE AREAS CHECKED		
NO.		

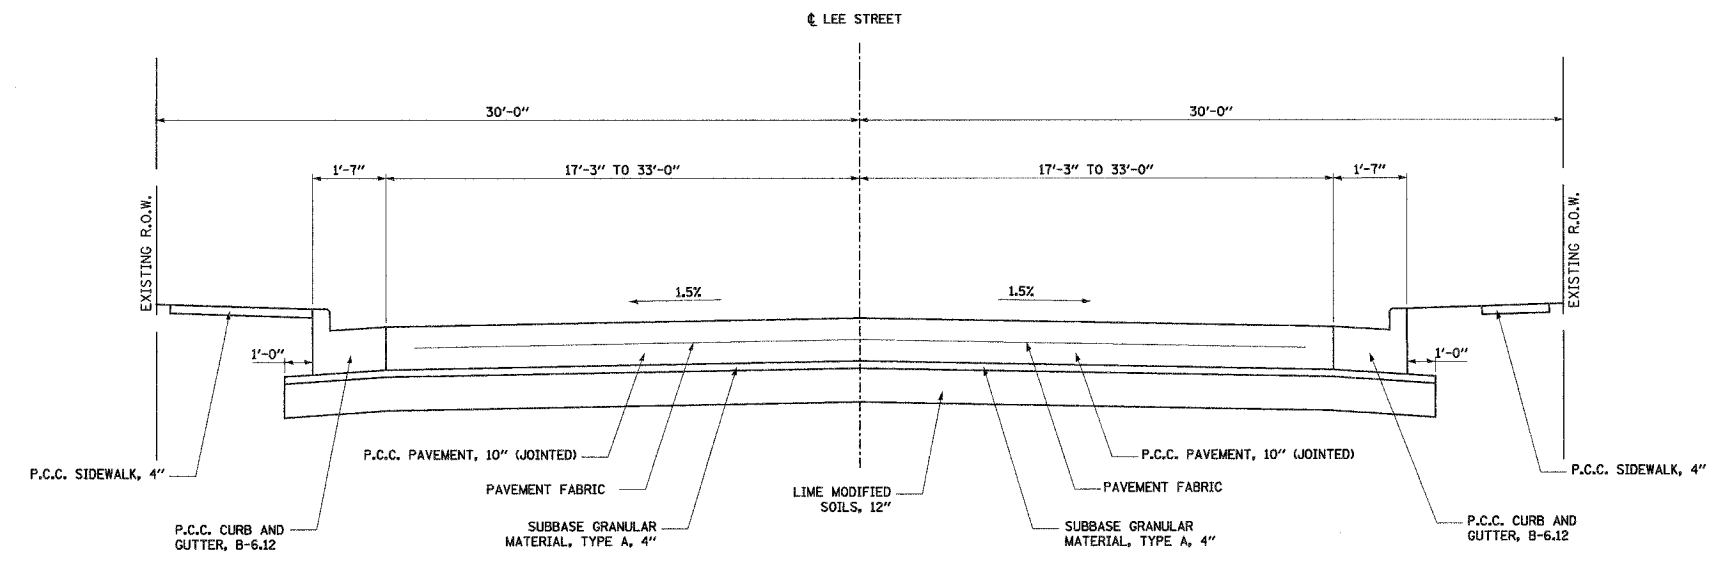

LEE STREET PROPOSED TYPICAL SECTION

<p>Juneau Associates, Inc. P.C. CONSULTING ENGINEERS AND LAND SURVEYORS 2100 North 29th Ave., P.O. Box 1180 Granite City, Illinois 62040 Phone: (618) 387-1400 / (618) 402-9535 Fax: (618) 402-9541</p>		<p>PROPOSED TYPICAL SECTIONS F.A.U. ROUTE 9089 20TH STREET (PHASES II, III & IV) GRANITE CITY, ILLINOIS SECTION No. 04-00180-02-PV</p>																
<p>REVISIONS</p> <table border="1"> <thead> <tr> <th>NO.</th> <th>DATE</th> <th>BY</th> <th>REMARKS</th> </tr> </thead> <tbody> <tr> <td> </td> <td> </td> <td> </td> <td> </td> </tr> </tbody> </table>		NO.	DATE	BY	REMARKS					<p>SCALE: N.T.S.</p> <table border="1"> <tr> <td>DSN. BY: SAS</td> <td>DATE: 12/26/06</td> <td rowspan="3">SHEET 12 OF 92 SHTS</td> </tr> <tr> <td>DWN. BY: SAS</td> <td>DATE: 12/26/06</td> </tr> <tr> <td>CHKD: BFK</td> <td>DATE: 12/26/06</td> </tr> </table>		DSN. BY: SAS	DATE: 12/26/06	SHEET 12 OF 92 SHTS	DWN. BY: SAS	DATE: 12/26/06	CHKD: BFK	DATE: 12/26/06
NO.	DATE	BY	REMARKS															
DSN. BY: SAS	DATE: 12/26/06	SHEET 12 OF 92 SHTS																
DWN. BY: SAS	DATE: 12/26/06																	
CHKD: BFK	DATE: 12/26/06																	
<p>DWG. NO.</p>		<p>JOB NO. E030204 DGN. NAME: TYP-PROP</p>																