



F.A.U. RTE:	SECTION	COUNTY	TOTAL SHEETS	SHEET NO.
9089	04-00180-02-PV	MADISON	92	13
FED. ROAD DIST. NO.	ILLINOIS	FED. AID PROJECT		
CONTRACT NO. 97299				

FINAL SURVEY PLOTTED	BY	DATE
NOTE BOOK TEMPLATE AREAS CHECKED		
NO.		

ORIGINAL SURVEY PLOTTED	BY	DATE
NOTE BOOK TEMPLATE AREAS CHECKED		
NO.		

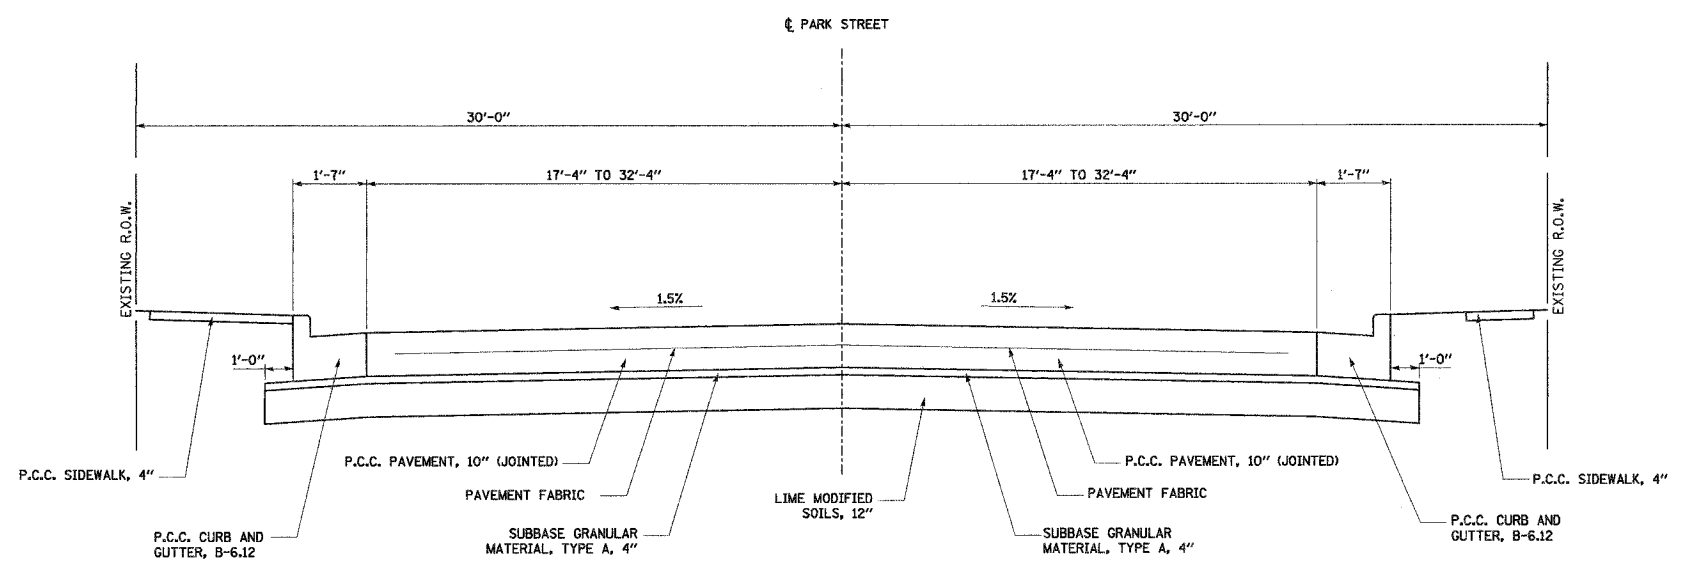

PARK STREET PROPOSED TYPICAL SECTION

 <b>Juneau Associates, Inc. P.C.</b> CONSULTING ENGINEERS AND LAND SURVEYORS <small>2100 State Street, P.O. Box 1325 Granite City, IL 62040 Phone: (618) 952-1400/1401/1402-1533 Fax: (618) 952-1541</small>		<b>PROPOSED TYPICAL SECTIONS</b> F.A.U. ROUTE 9089 20TH STREET (PHASES II, III & IV) GRANITE CITY, ILLINOIS SECTION NO. 04-00180-02-PV	
SCALE: N.T.S.		SHEET NO. 13	
DSN. BY: SAS DATE: 12/26/06		SHEET NO. 13	
DWG. BY: SAS DATE: 12/26/06		JOB NO. E030204	
CHK'D: BFK DATE: 12/26/06		DGN. NAME: TYP-PROP	
DWG. NO.		OF 92 SHITS	