


F.A.U. RTE.	SECTION	COUNTY	TOTAL SHEETS	SHEET NO.
9089	04-00180-02-PV	MADISON	92	22
FED. ROAD DIST. NO.	ILLINOIS	FED. AID PROJECT		
CONTRACT NO. 97289				

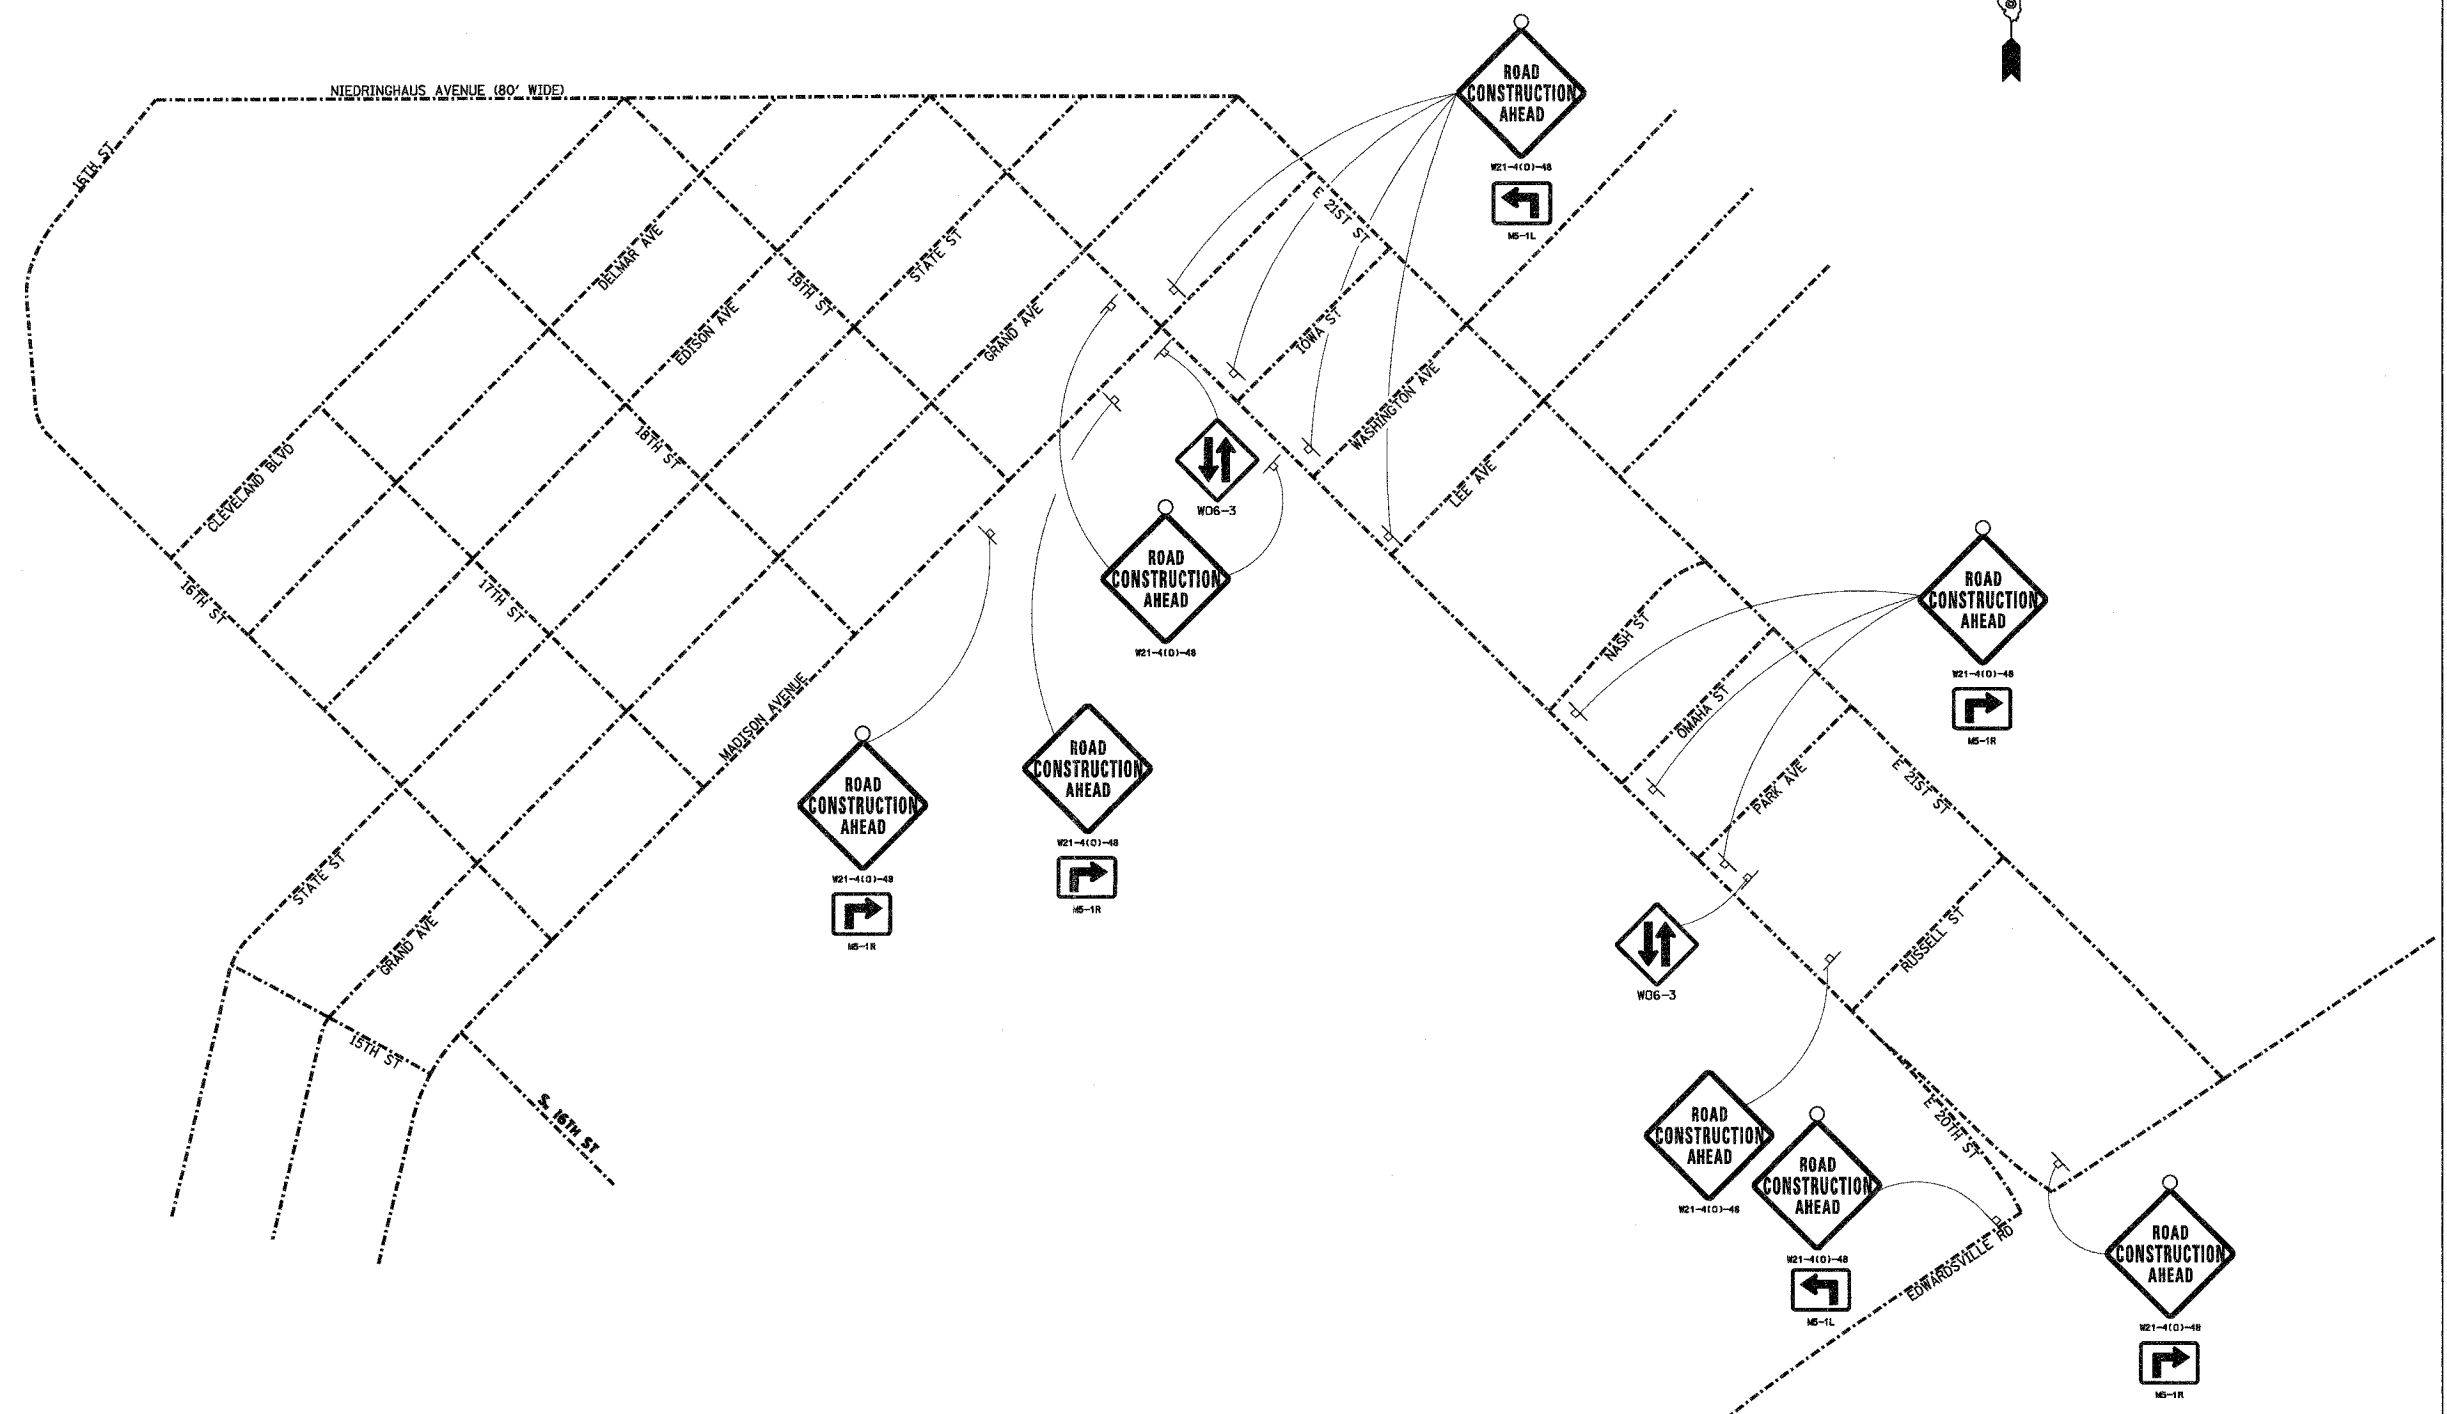

Juneau Associates, Inc. P.C. CONSULTING ENGINEERS AND LAND SURVEYORS 2100 State Street, P.O. Box 1205 Granite City, Illinois 62040 Phone: (618) 948-2600/2626 Fax: (618) 948-2611		ADVANCED WARNING SIGNS 20TH STREET (PHASES II, III & IV) GRANITE CITY, ILLINOIS SECTION No. 04-00180-02-PV																	
<table border="1"> <thead> <tr> <th colspan="4">REVISIONS</th> </tr> <tr> <th>NO.</th> <th>DATE</th> <th>BY</th> <th>REMARKS</th> </tr> </thead> <tbody> <tr> <td> </td> <td> </td> <td> </td> <td> </td> </tr> <tr> <td> </td> <td> </td> <td> </td> <td> </td> </tr> </tbody> </table>		REVISIONS				NO.	DATE	BY	REMARKS									SCALE: N.T.S. DSN. BY: WRC DATE: 12/26/06 SHEET: 22 DWN. BY: WRC DATE: 12/26/06 CHK'D: BFK DATE: 12/26/06 DWG. NO. E030204 JOB NO. E030204 DGN. NAME: WRSIGN01 OF 92 SHTS	
REVISIONS																			
NO.	DATE	BY	REMARKS																