



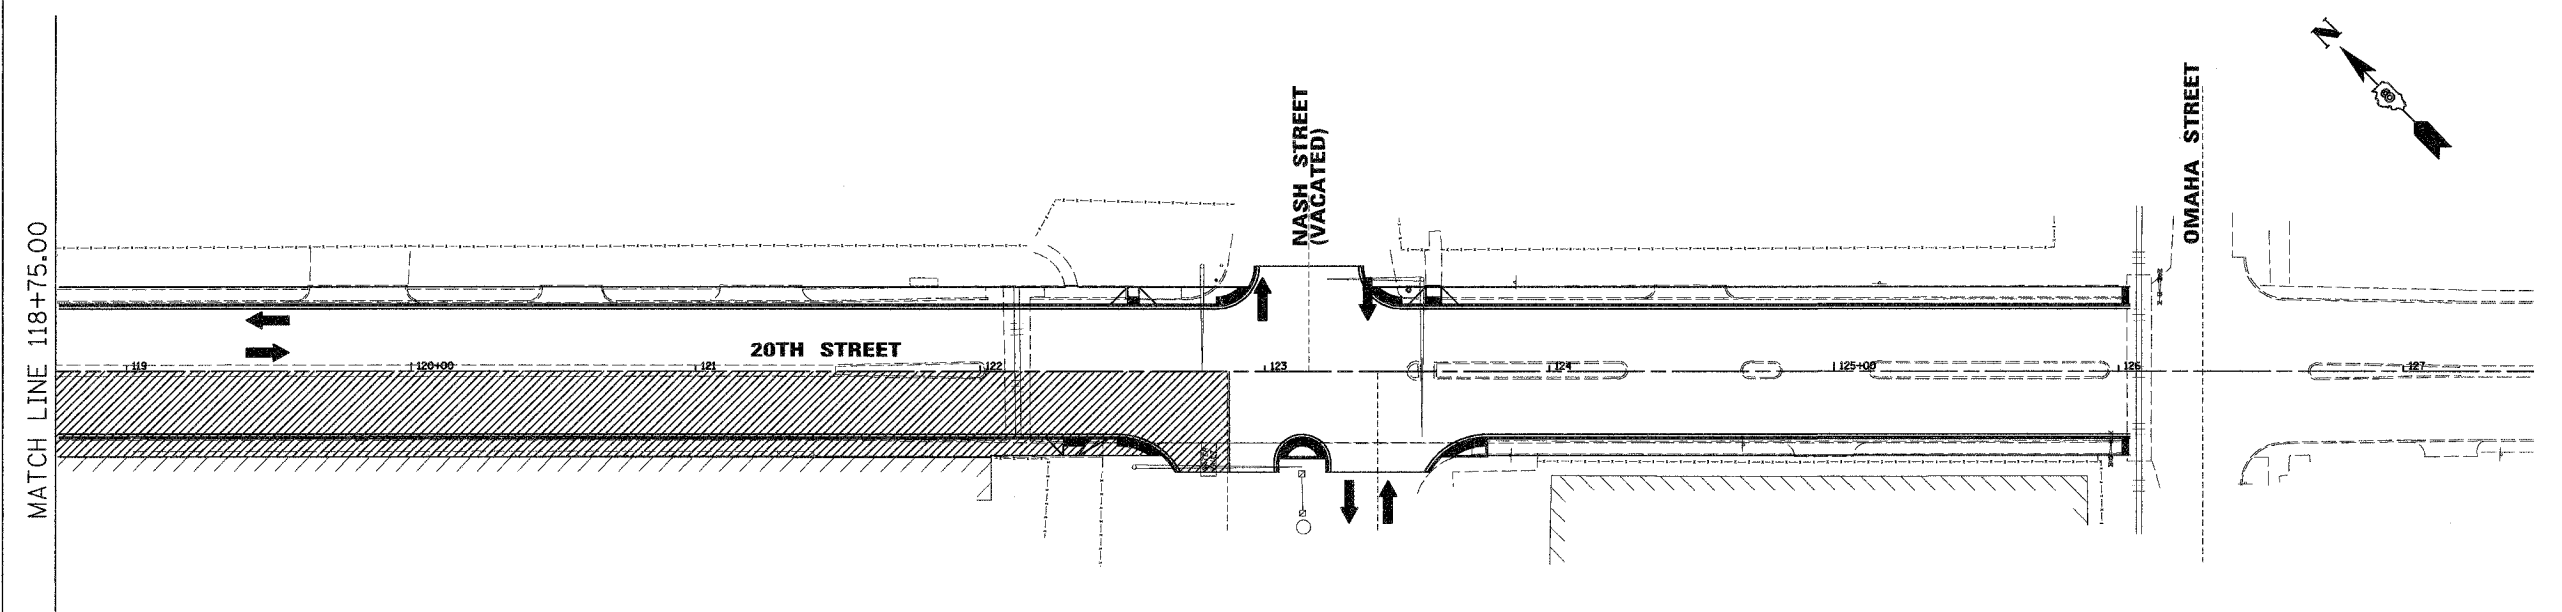

F.A.U. RTE.	SECTION	COUNTY	TOTAL SHEETS	SHEET NO.
9089	04-00180-02-PV	MADISON	92	23
FED. ROAD DIST. NO.	ILLINOIS	FED. AID PROJECT		
CONTRACT NO. 87298				

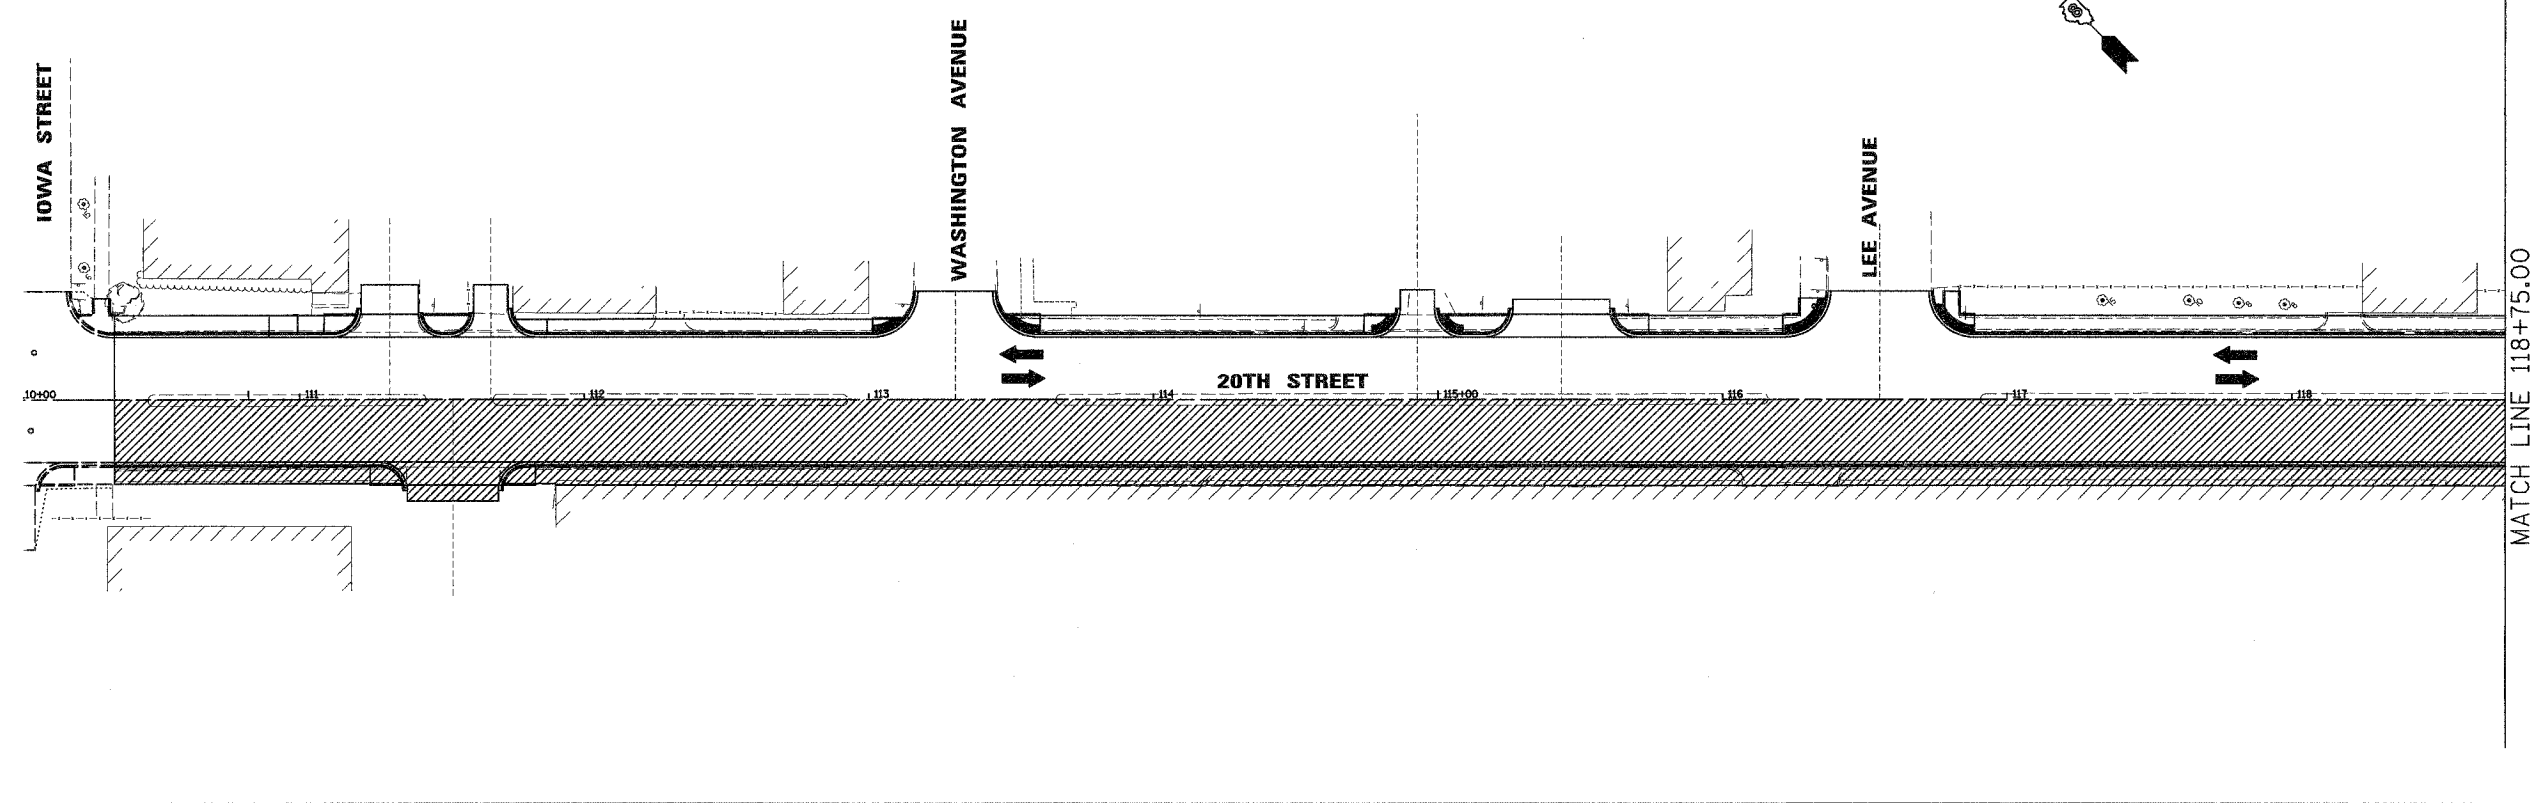

 COMPLETED DURING THIS STAGE

**PHASE 1**

 <b>Juneau Associates, Inc. P.C.</b> <small>CONSULTING ENGINEERS AND LAND SURVEYORS</small> 2100 State Street, P.O. Box 1200 Granite City, Illinois 62040 Phone: (618) 939-4500 / (618) 939-4505 Fax: (618) 939-4541		<b>STAGE 1 CONSTRUCTION</b> <b>PHASE 1</b> <b>20TH STREET (PHASES II, III &amp; IV)</b> <b>GRANITE CITY, ILLINOIS</b> <b>SECTION No. 04-00180-02-PV</b>																					
<table border="1"> <thead> <tr> <th colspan="4">REVISIONS</th> </tr> <tr> <th>NO.</th> <th>DATE</th> <th>BY</th> <th>REMARKS</th> </tr> </thead> <tbody> <tr> <td> </td> <td> </td> <td> </td> <td> </td> </tr> </tbody> </table>		REVISIONS				NO.	DATE	BY	REMARKS													SCALE: 1" = 30' DSN. BY: WRC    DATE: 12/26/06 DWN. BY: WRC    DATE: 12/26/06 CHK'D: BFK    DATE: 12/26/06 DWG. NO.    JOB NO. E030204    DGN. NAME: STAGE 28    OF 92 SHTS	
REVISIONS																							
NO.	DATE	BY	REMARKS																				
		SHEET <b>23</b>																					