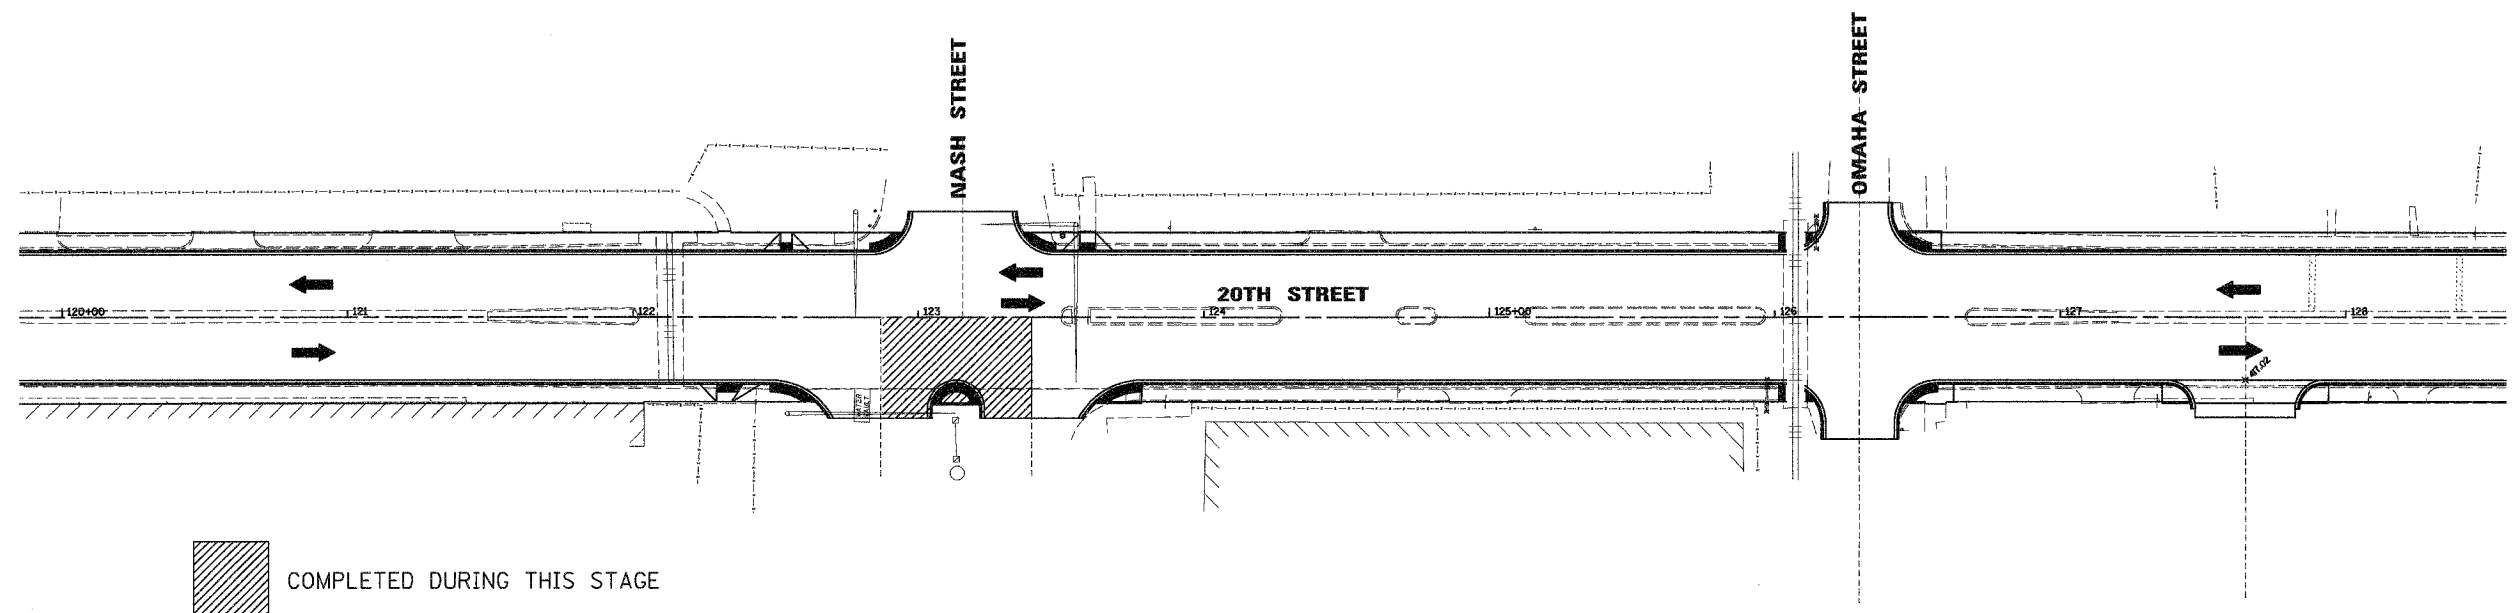
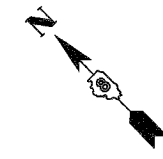

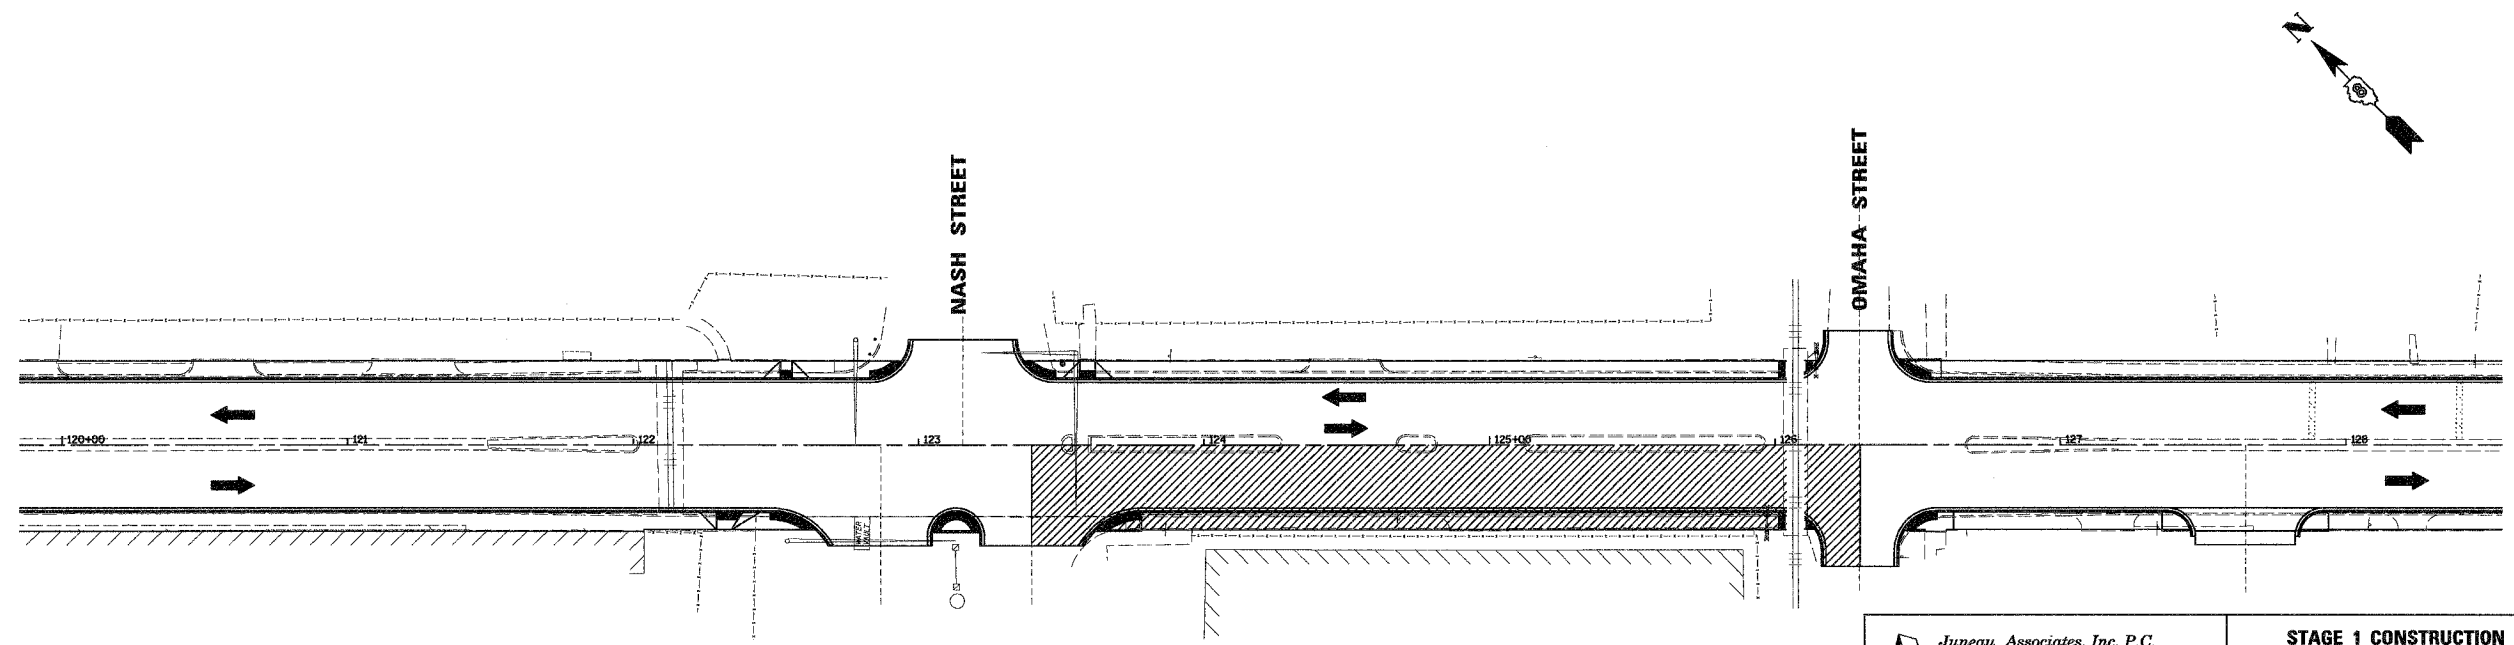



|                       |                |          |                  |           |
|-----------------------|----------------|----------|------------------|-----------|
| F.A.U. RTE.           | SECTION        | COUNTY   | TOTAL SHEETS     | SHEET NO. |
| 9089                  | 04-00180-02-PV | MADISON  | 92               | 24        |
| FED. ROAD DIST. NO. _ |                | ILLINOIS | FED. AID PROJECT |           |
| CONTRACT NO. 87299    |                |          |                  |           |



 COMPLETED DURING THIS STAGE

**PHASE 2**



 COMPLETED DURING THIS STAGE

**PHASE 3**

**Juneau Associates, Inc. P.C.**  
 CONSULTING ENGINEERS AND LAND SURVEYORS  
 2100 State Street, P.O. Box 1205  
 Granite City, Illinois 62040  
 Phone: (618) 887-1400 / (618) 882-0225  
 Fax: (618) 882-0541

**STAGE 1 CONSTRUCTION**  
**PHASE 2 & PHASE 3**  
**20TH STREET (PHASES II, III & IV)**  
**GRANITE CITY, ILLINOIS**  
**SECTION No. 04-00180-02-PV**

| REVISIONS |      |    |         |
|-----------|------|----|---------|
| NO.       | DATE | BY | REMARKS |
|           |      |    |         |
|           |      |    |         |
|           |      |    |         |

|                 |                     |            |
|-----------------|---------------------|------------|
| SCALE: 1" = 30' |                     |            |
| DSN. BY: WRC    | DATE: 12/26/06      | SHEET      |
| DWNL BY: WRC    | DATE: 12/26/06      | 24         |
| CHK'D: BFK      | DATE: 12/26/06      |            |
| JOB NO. E030204 | DGN. NAME: STAGE 2C | OF 92 SHTS |