

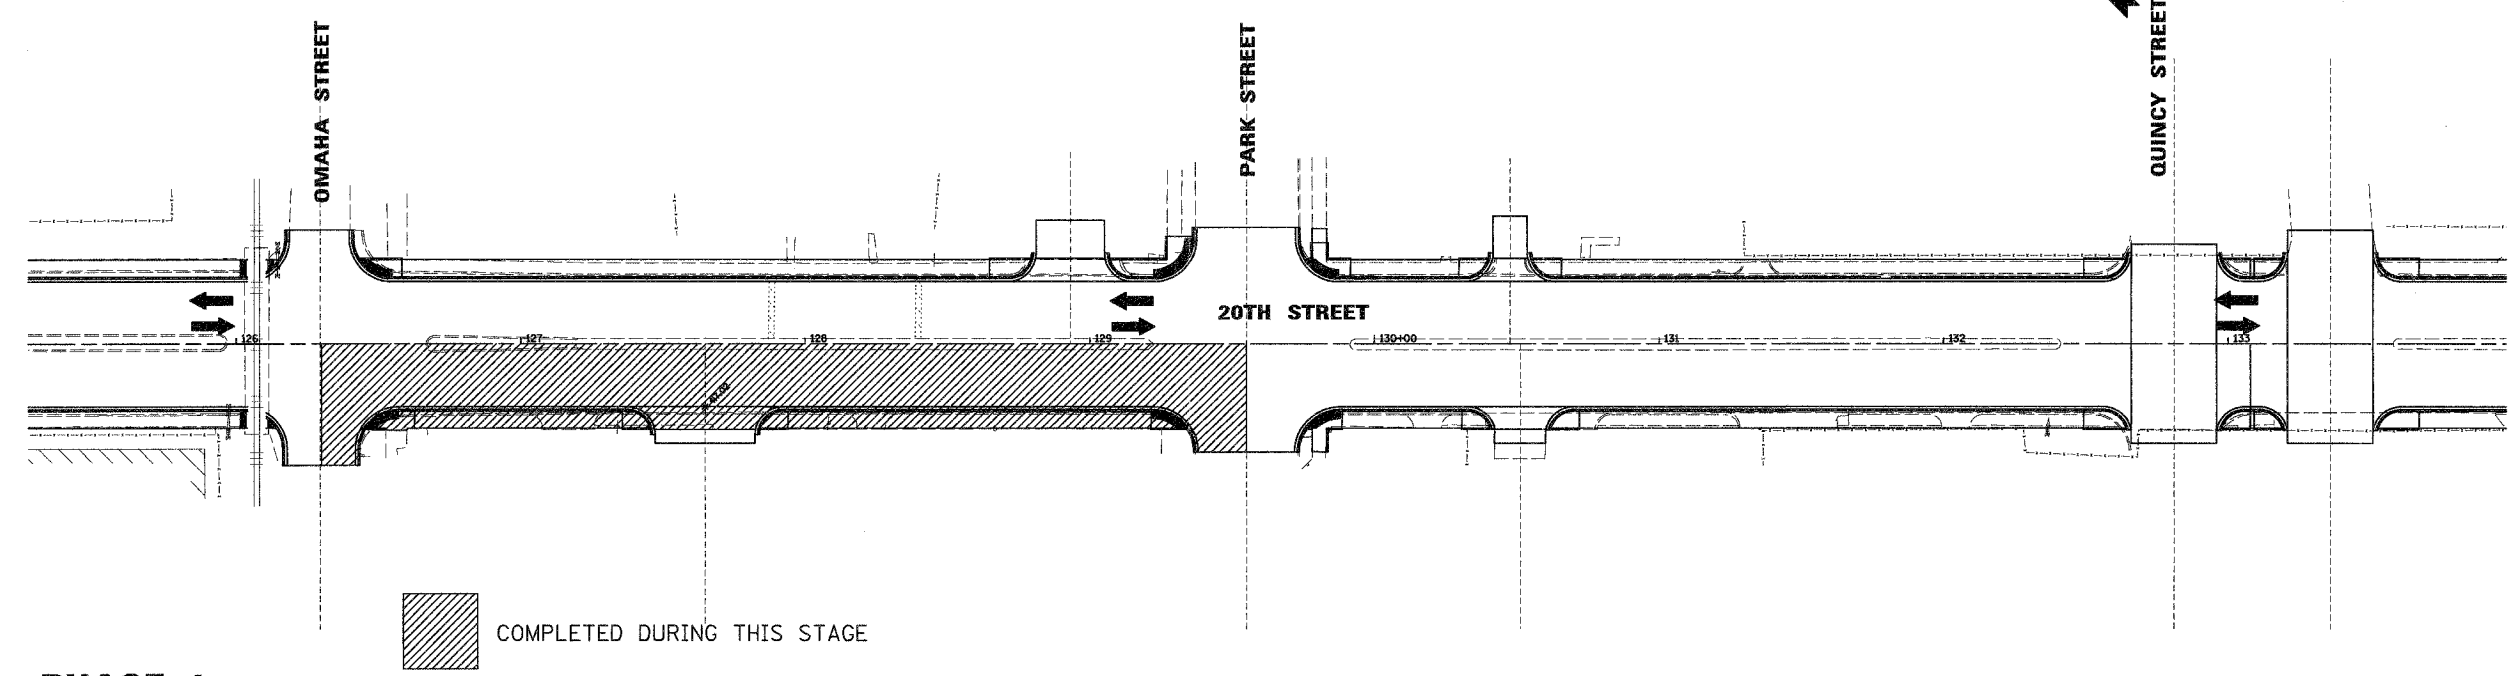


F.A.U. RTE.	SECTION	COUNTY	TOTAL SHEETS	SHEET NO.
9089	04-00180-02-PV	MADISON	92	27
FED. ROAD DIST. NO.	ILLINOIS	FED. AID PROJECT		
CONTRACT NO. 97299				

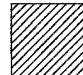


PHASE 1

 COMPLETED DURING THIS STAGE

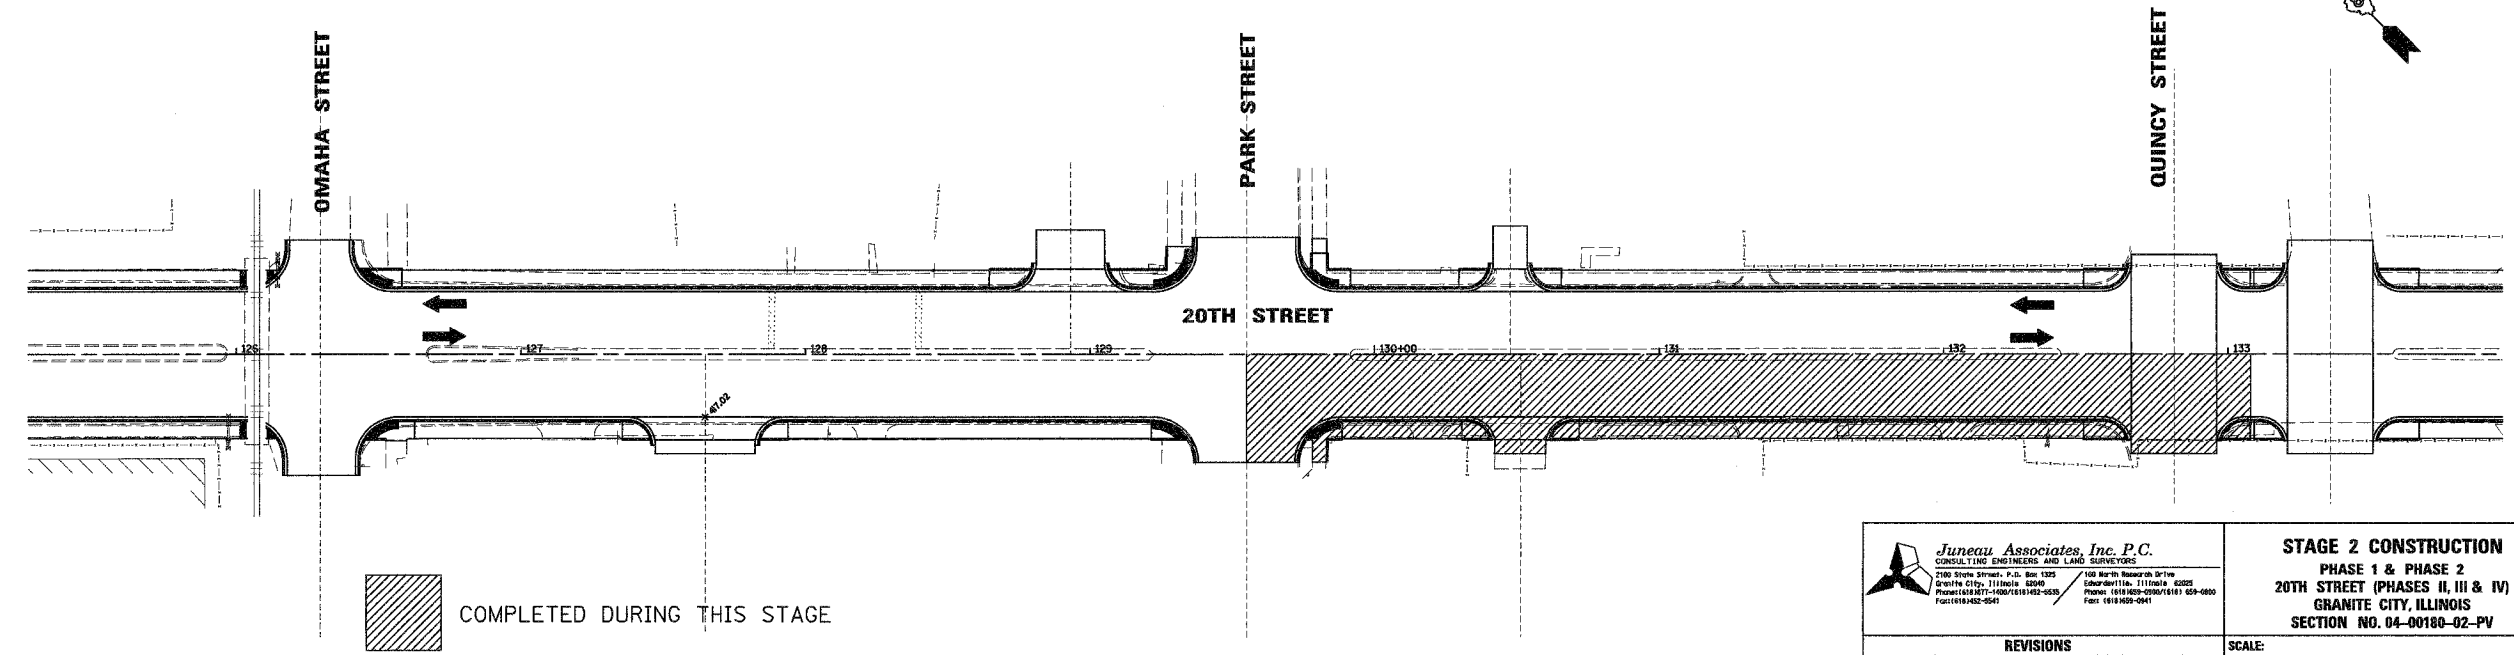

PHASE 2

 COMPLETED DURING THIS STAGE

Juneau Associates, Inc. P.C.
 CONSULTING ENGINEERS AND LAND SURVEYORS
 2100 State Street, P.O. Box 1325
 Granite City, Illinois 62040
 Phone: (618) 952-1422-2635
 Fax: (618) 952-0541

STAGE 2 CONSTRUCTION
 PHASE 1 & PHASE 2
 20TH STREET (PHASES II, III & IV)
 GRANITE CITY, ILLINOIS
 SECTION NO. 04-00180-02-PV

REVISIONS			
NO.	DATE	BY	REMARKS

SCALE: 1" = 30'			
DSN. BY:	WRC	DATE:	12/26/06
DWN. BY:	WRC	DATE:	12/26/06
CHKD:	BFK	DATE:	12/26/06
DWG. NO.	JOB NO. E030204 DGN. NAME: STAGE 2D OF 92 SHTS		

SHEET 27