

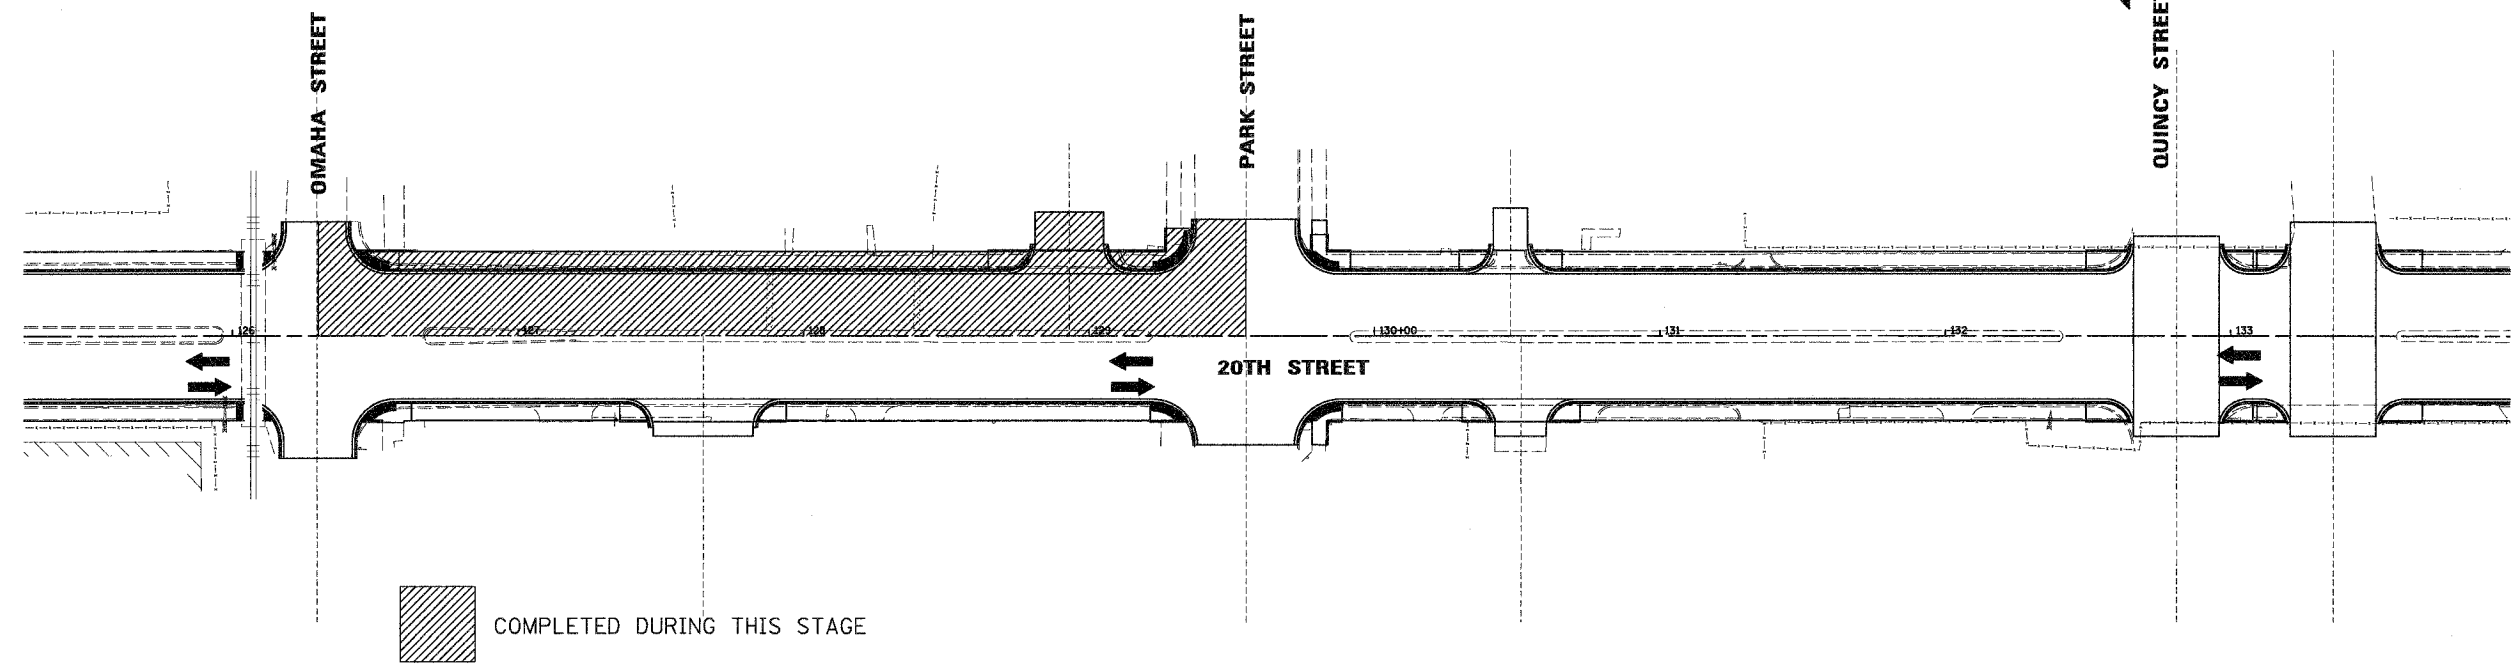


F.A.U. RTE.	SECTION	COUNTY	TOTAL SHEETS	SHEET NO.
9089	04-00180-02-PV	MADISON	92	28
FED. ROAD DIST. NO.	ILLINOIS FED. AID PROJECT			
CONTRACT NO. 87299				

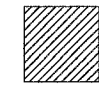

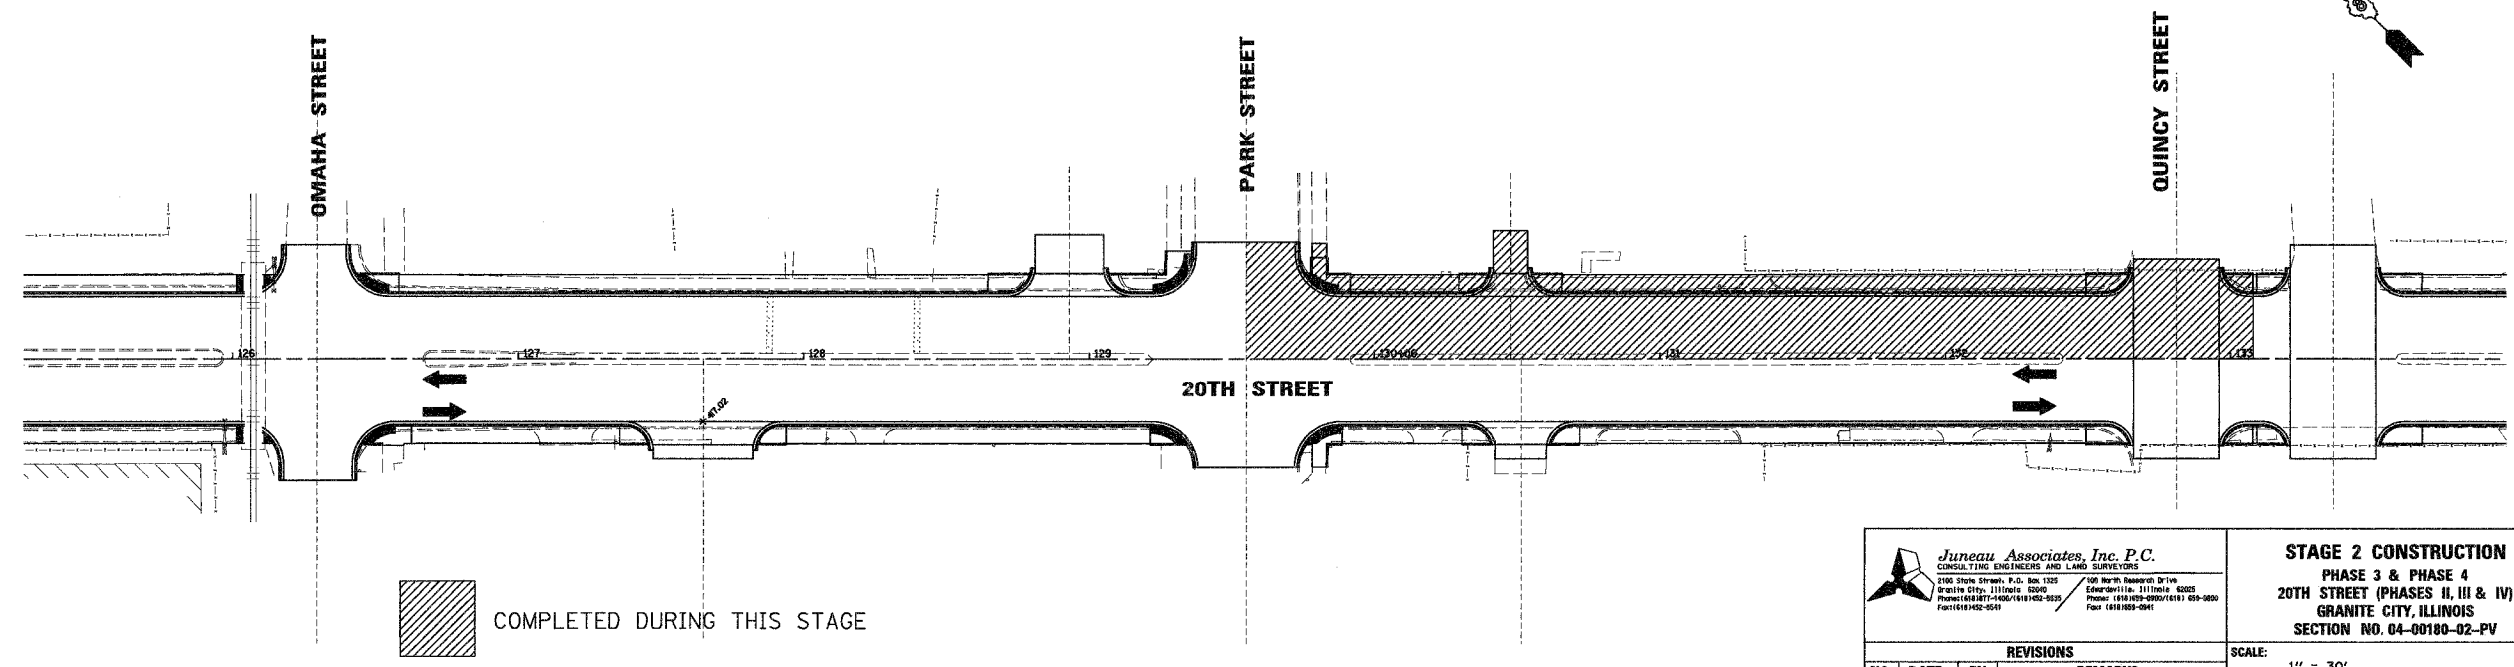

**PHASE 3**

 COMPLETED DURING THIS STAGE



**PHASE 4**

 COMPLETED DURING THIS STAGE

 <b>Juneau Associates, Inc. P.C.</b> CONSULTING ENGINEERS AND LAND SURVEYORS 2102 20th Street, P.O. Box 1025 Granite City, Illinois 62040 Phone: (618) 887-4000 / (618) 887-4005 Fax: (618) 887-4040		<b>STAGE 2 CONSTRUCTION</b> PHASE 3 & PHASE 4 20TH STREET (PHASES II, III & IV) GRANITE CITY, ILLINOIS SECTION NO. 04-00180-02-PV																					
<table border="1"> <thead> <tr> <th colspan="4">REVISIONS</th> </tr> <tr> <th>NO.</th> <th>DATE</th> <th>BY</th> <th>REMARKS</th> </tr> </thead> <tbody> <tr> <td> </td> <td> </td> <td> </td> <td> </td> </tr> </tbody> </table>		REVISIONS				NO.	DATE	BY	REMARKS													SCALE: 1" = 30' DSN. BY: WRC    DATE: 12/26/06 DWN. BY: WRC    DATE: 12/26/06 CHK'D: BFK      DATE: 12/26/06 JOB NO. E030204    DGN. NAME: STAGE 2D    OF 92 SHTS	
REVISIONS																							
NO.	DATE	BY	REMARKS																				